
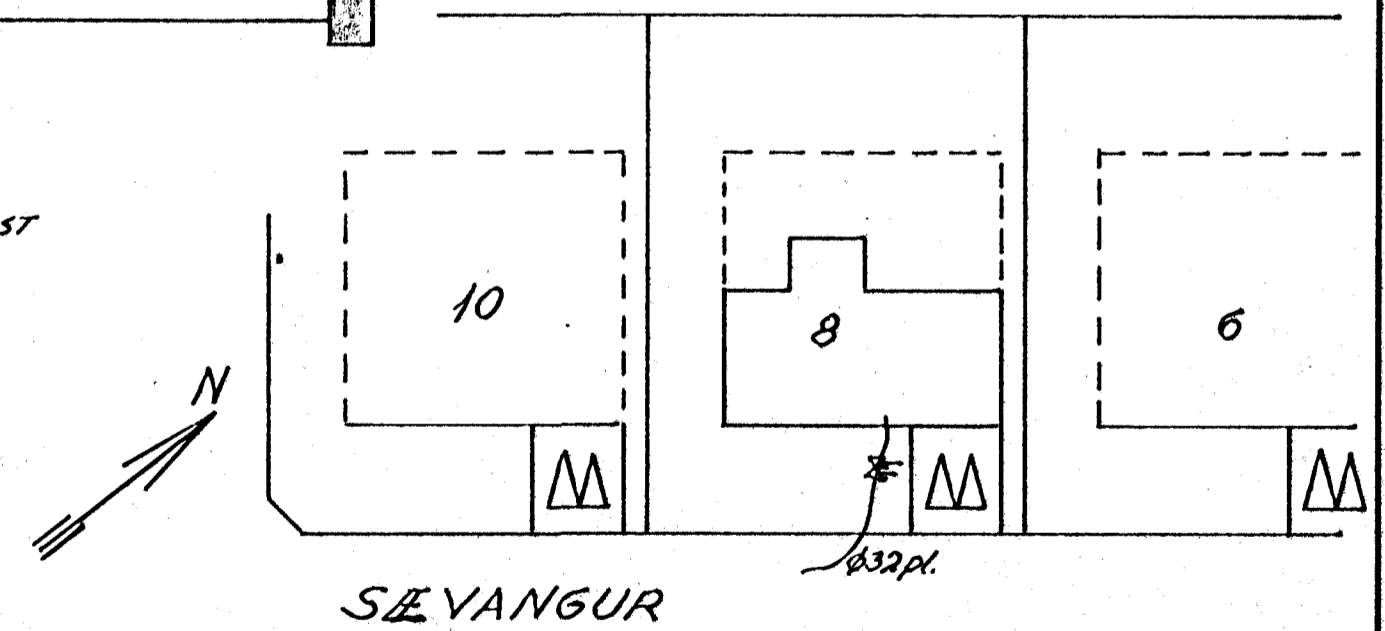
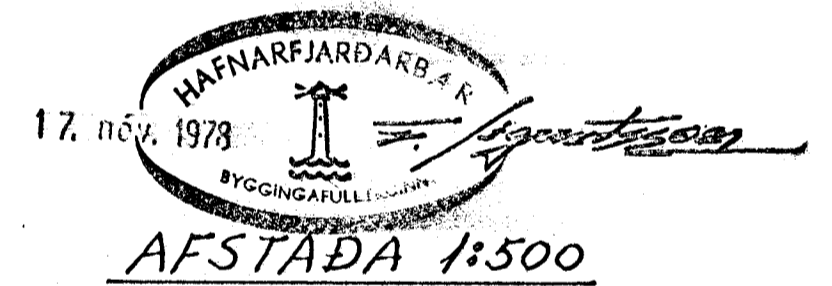


GRUNNMYND 1:50

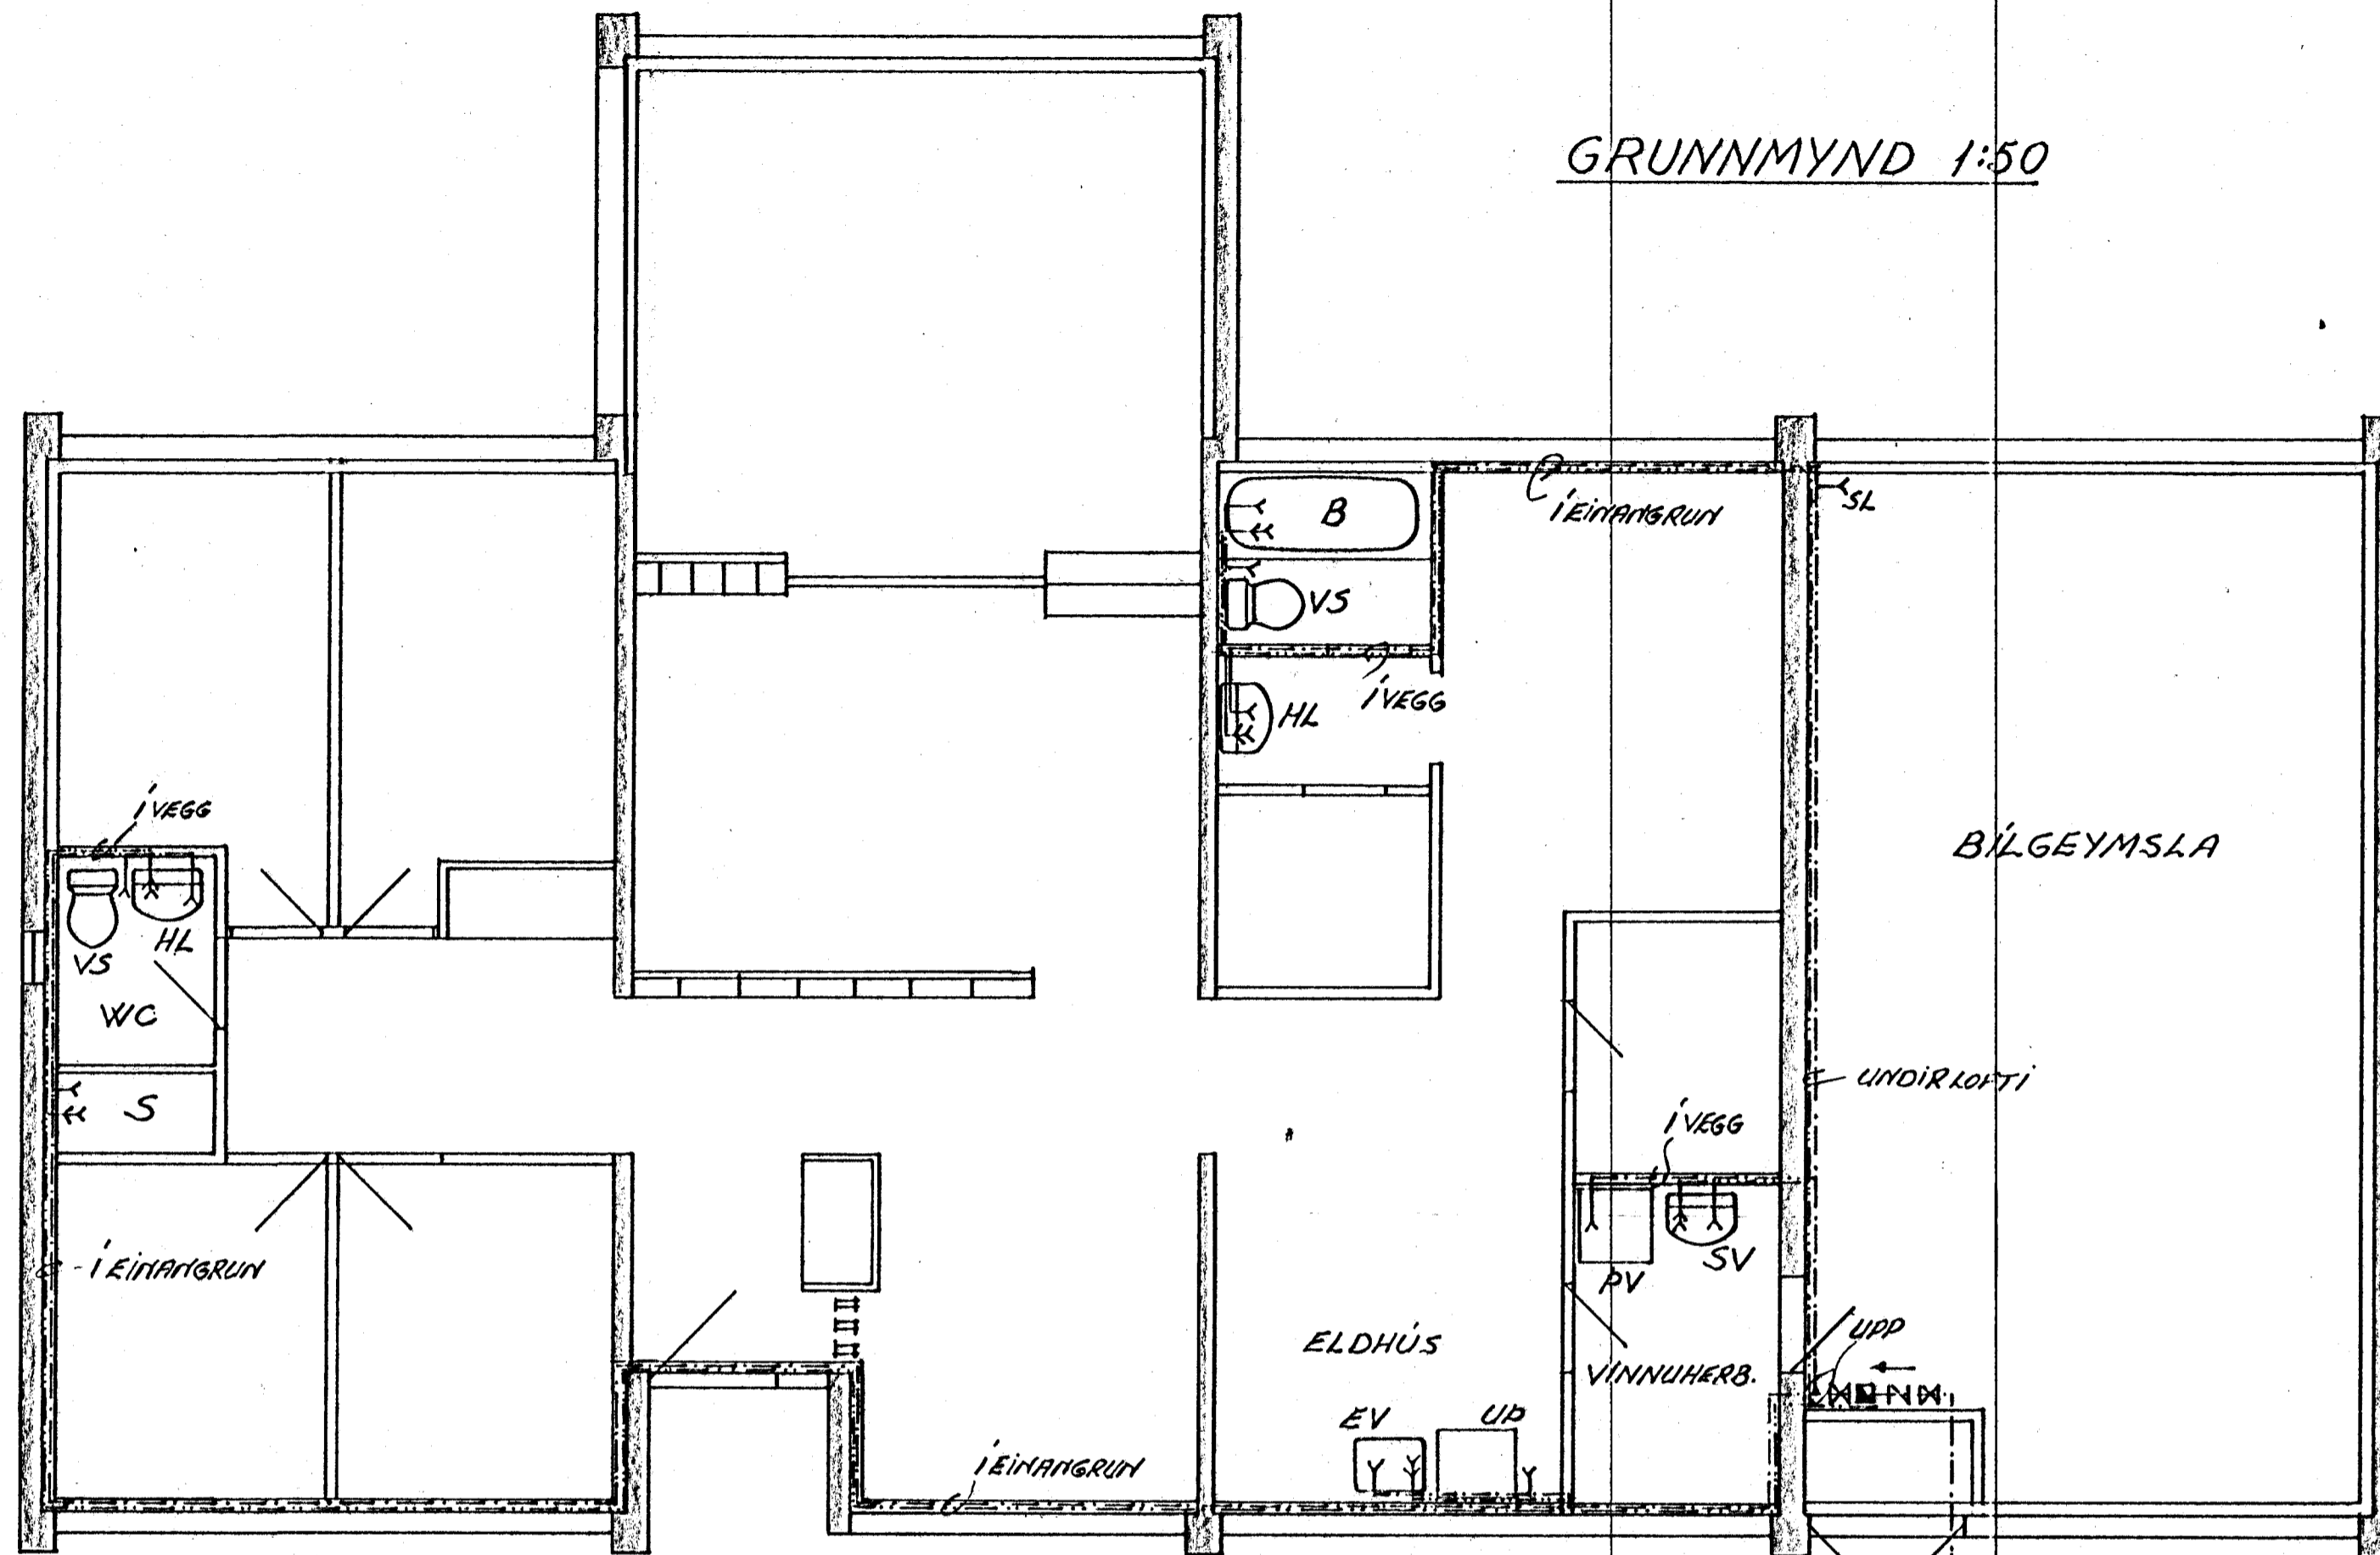

SKÝRINGAR SJÁ TEIKN.NR. 7607/3.2

TEIKNING NR. 7607/3.1.	DAGS	NAFN	YFIRP
SÆVANGUR NR. 8 HAFNARFIRDI	Mælt:		
	Hannað:	OKT. 78 H. Gunnarsson	
	Teiknað:	OKT. 78 H. Gunnarsson	
VATTANSLÖGM, GRUNNMYND, AFSTADA			Mælikv 1:50
HALDOR HANNESSON BYGGVERKFR. MVEI GUNNARSSUNDI 10 HAFNARFIRDI 5. 53923			Samb