
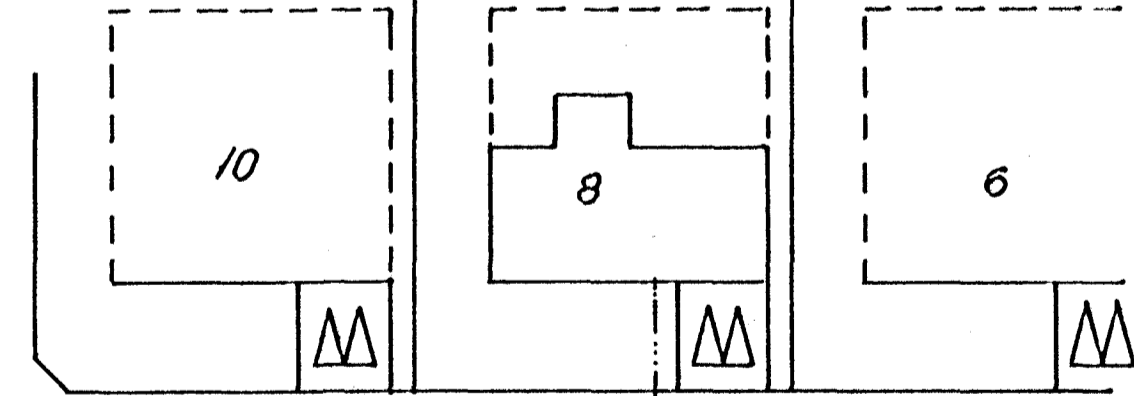


GRUNNMYND 1:50

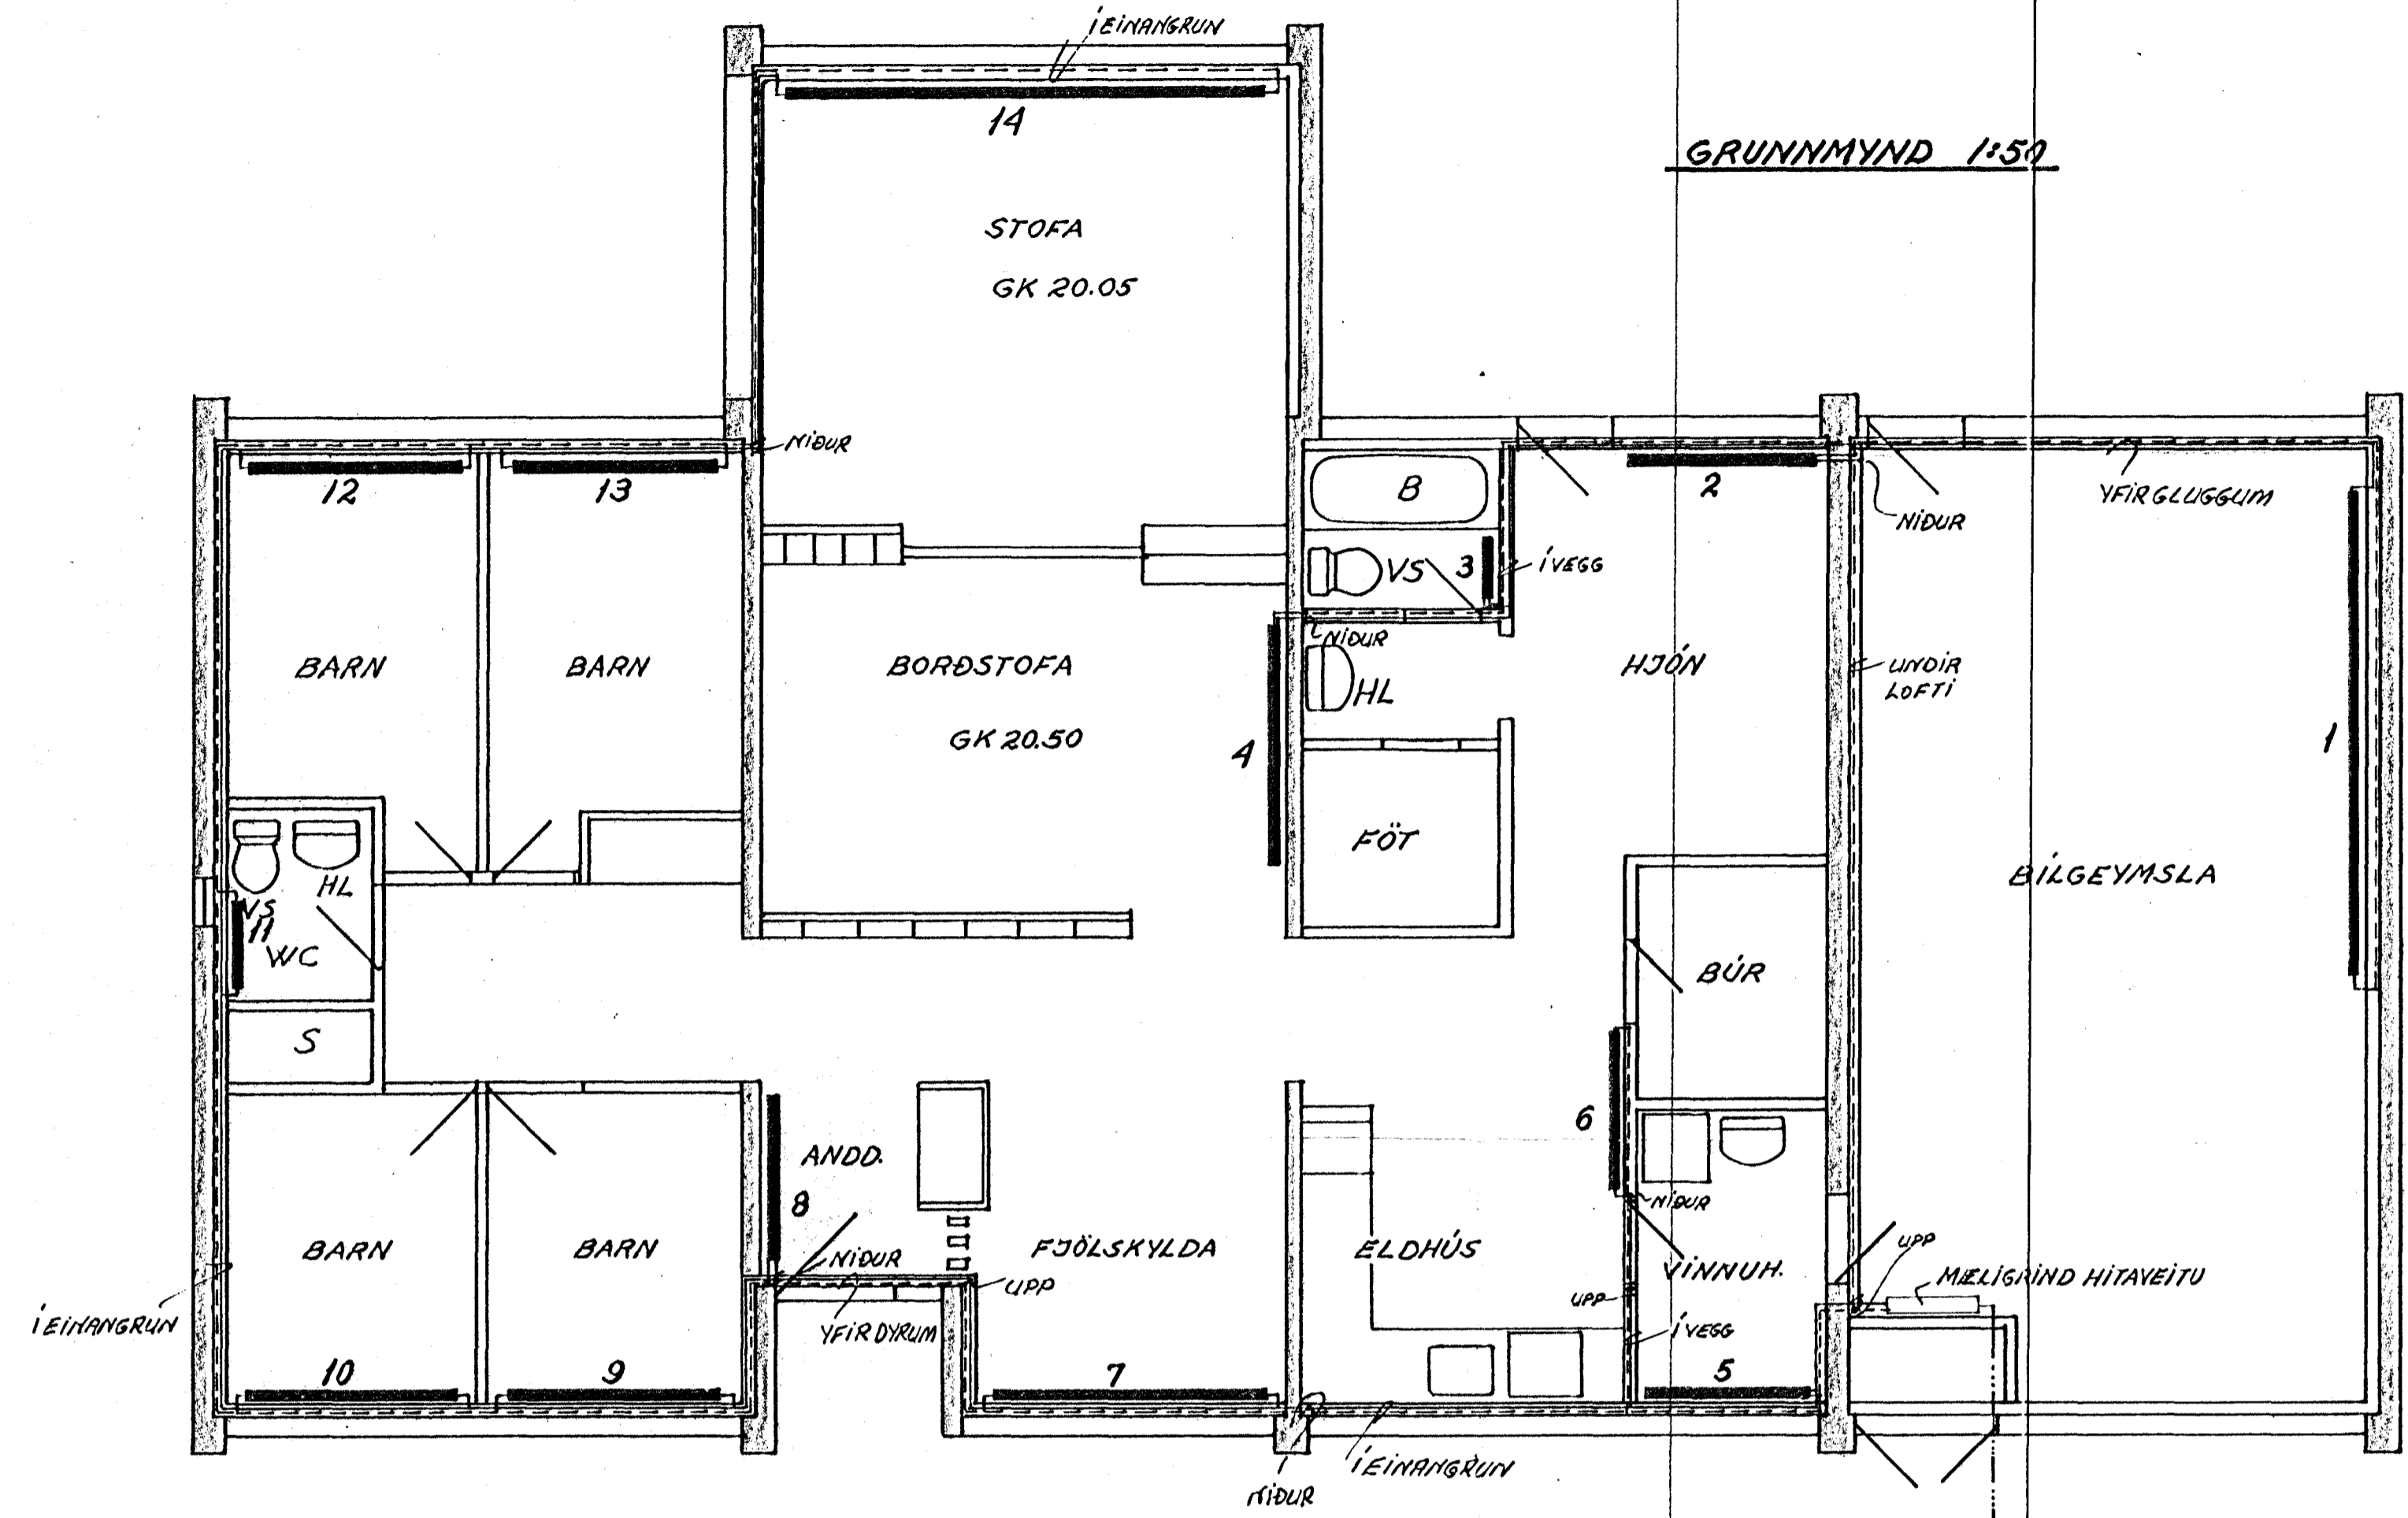

SÆVANGUR

Inntak hitaveitu

SKÝRINGAR, SÞÁ TEIKN.NR. 7607/4.2.

TEIKNING NR. 7607/4.1	DAGS	NAFN	YFIRF
SÆVANGUR 8 HAFNARFIRÐI	Mælt: Hannað: Teiknað:	<i>[Signature]</i>	
HÍTALÖGN, GRUNNMYND, AFSTADA.			Mælikv 1:50
HALLDÓR HANNESSON BYGGVERKFR. MVFÍ GUNNARSSUNDI 10 HAFNARFIRÐI s. 53423			Samb