




Úr Gildi

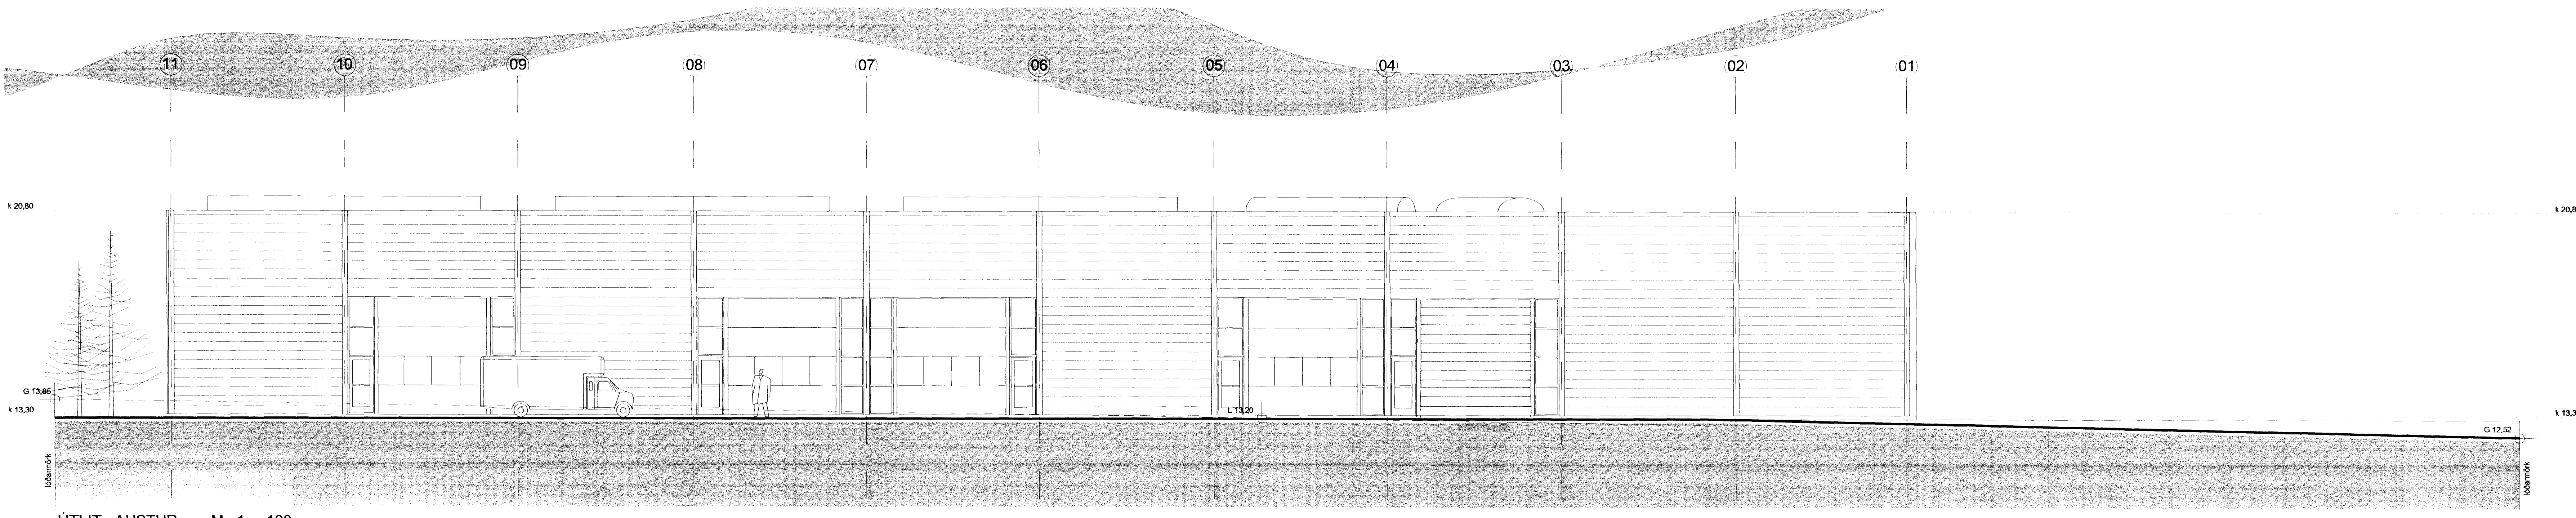

ÚTLIT AUSTUR M 1 : 100

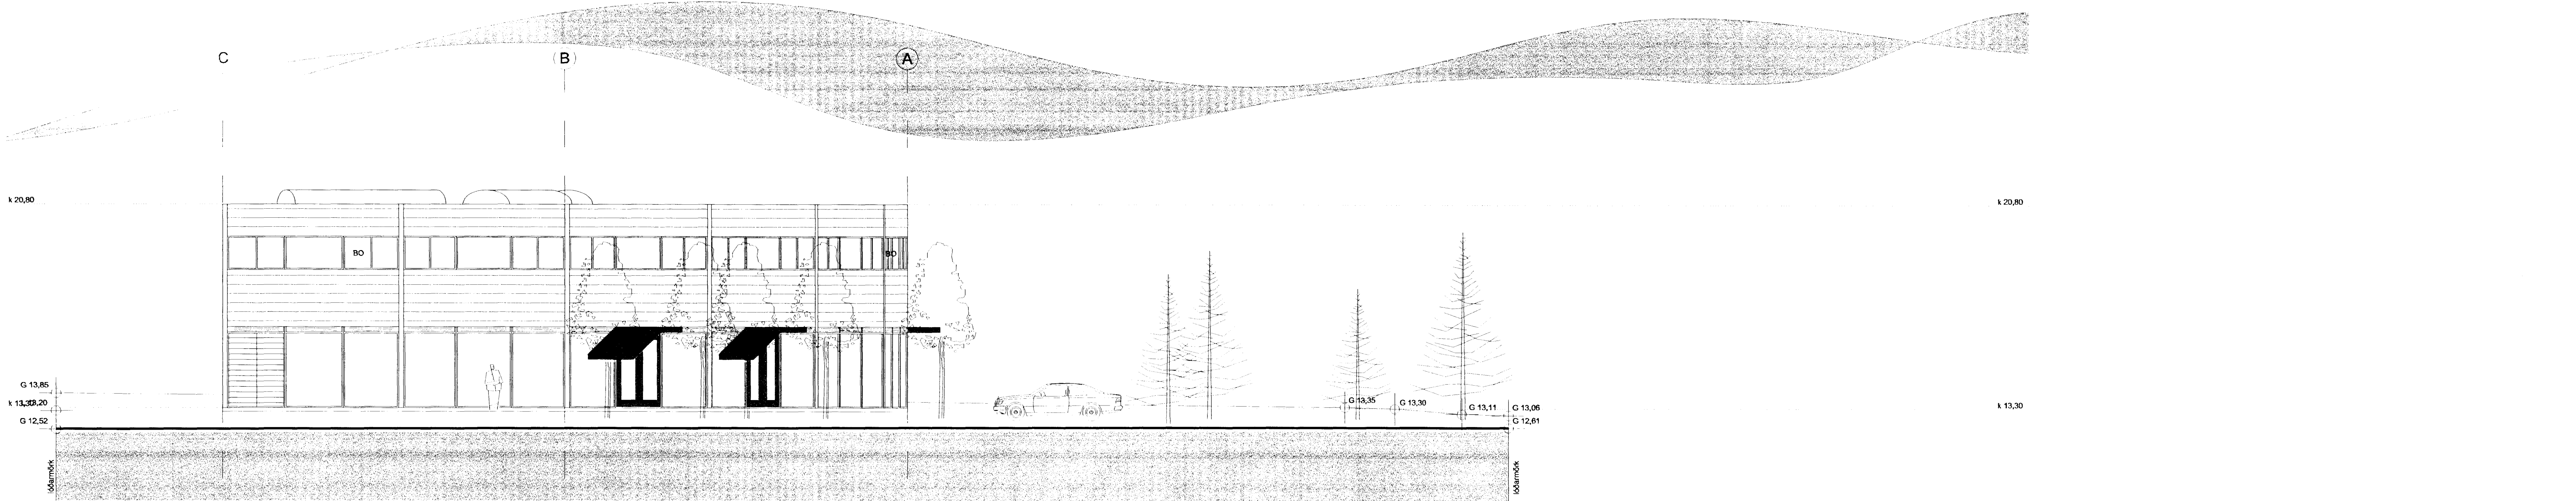

ÚTLIT NORÐUR M 1 : 100

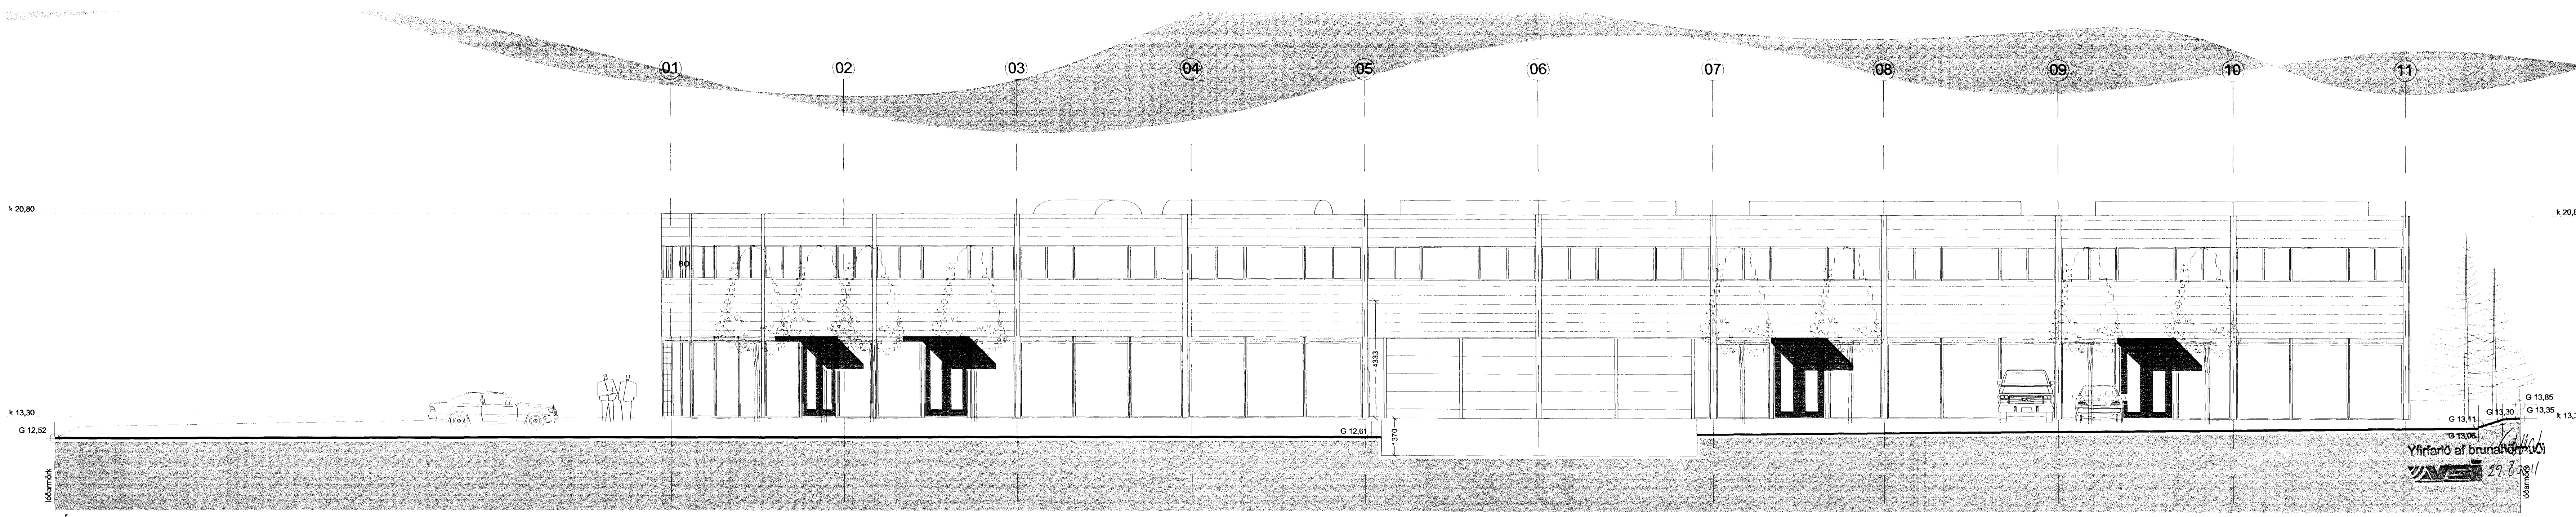


ÚTLIT VESTUR M 1 : 100

SELHELLA 11 HAFNARFIRDI.

GUNNAR RÓSINKRANZ VERKFRÆÐINGUR.
 KT. ADALHÖNNUÐAR: 210641-4299.
 GRETTISGÖTU 9, 109 REYKJAVÍK, 21/8 2011
 SÍMI: 8220795. *Gunnar*

SKÝRINGAR:	ADALUPPDRATTUR.
TEIKNING:	ÚTLIT.
MÁLKVAFDI:	1 : 100.
UNDIRSKRIFT:	
TEIKNINR.	04.
DAGSETNING:	22. ÁGÚST 2011.
BREYTT.	

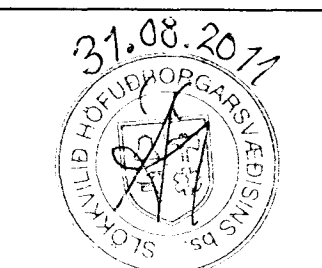

Yfirfari af brunnabrunum
 29.8.2011