


Skýringar sjá teikningu nr.300

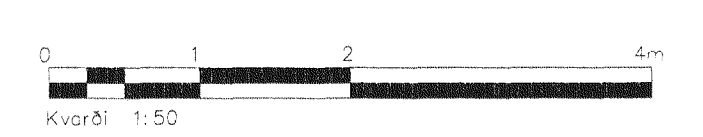

**OFNASKRÁ - 2. hæð**  
 Framrás/bakrás = 75° / 35°C

Oh nr.	Rými	Reiknað varmatap [W]	Mesta hæð ofna [cm]	Mesta lengd ofna [cm]	Valinn oh t.d. Voryl	Ath.	Afkost ofns [W]
201 A	Skristofa	2.771	60	150	600 / 11 / 1400		1.027
201 B	-		60	150	600 / 11 / 1400		1.027
202	Skristofa	1.092	60	150	600 / 11 / 1400		1.027
203	Skristofa	1.092	60	150	600 / 11 / 1400		1.027
204	Skristofa	1.092	60	150	600 / 11 / 1400		1.027
205	Skristofa	1.092	60	150	600 / 11 / 1400		1.027
206	Skristofa	1.670	60	150	600 / 11 / 1400		1.027
207	Fundarherb.	3.646	60	250	600 / 22 / 2400		3.360
208	Skristofa	1.100	60	200	600 / 11 / 1600		1.170
	Salerni	215				Loft.	0
	Salerni	215				Loft.	0
	Geymsla	134				Loft.	0
	Ræsting	211				Loft.	0
	Matsalur	723				Loft.	0
214	Matsalur	2.455	60	300	600 / 11 / 1400		1.027
	Eldhús	494				Loft.	0
216	Skristofa	3.414	60	300	600 / 22 / 2800		3.920
0	Skristofa	5.927	0	0		Loft.	0
218	Gangur	827	0	0	600 / 21 / 2400		2.460
219	Gangur	971	0	0	600 / 11 / 1400		1.027
	Varmatap Σ:	29.138			Heild valinna ofna:		20.153

Stig	Brækingar	mánuður	Dagur
Verkeikning			

**Selhella 5, Hafnarfirði**

Strendingur ehf. Verkeiðibjónusta Fjarhæpala 12-15 - 220 Hafnarfirður Sími 565 5644, Fax 565 5641 strendingur@strendingur.is	Hitalögn Grunnmynd 2.hæð 1/2
Dags 22.07.2010	Tekið / mátt af JW/SG
Skýringarmynd 1:50	Númer teikningar 324
Hitalagnir: 2h	Blaðnúmer A1