



Hús Björns Bjarnasonar Selvogsgötu nr. 21 Hafnarfirði


MÁL 1:100

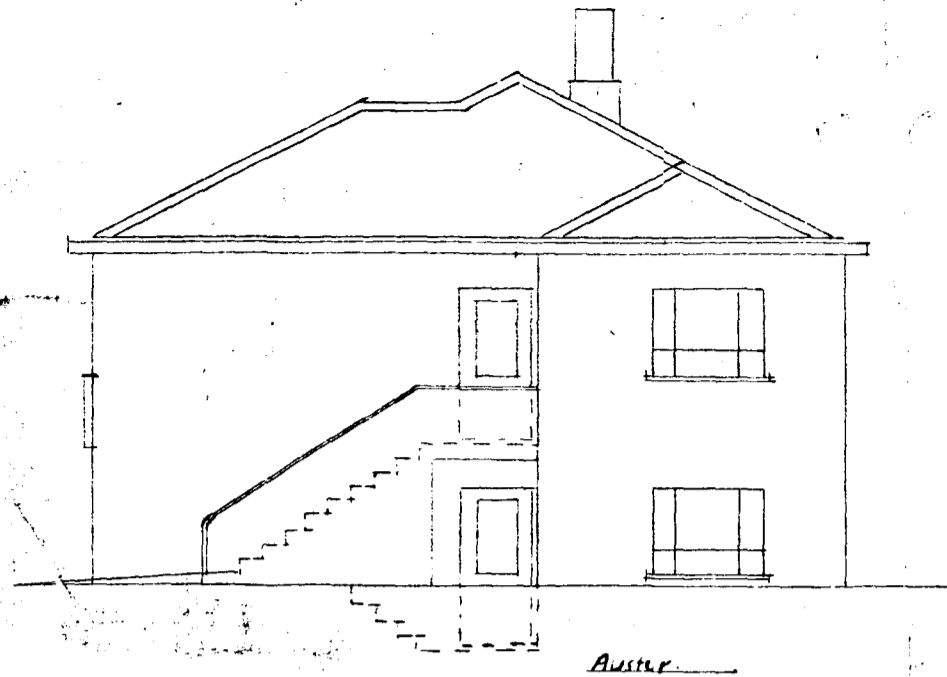

Austur

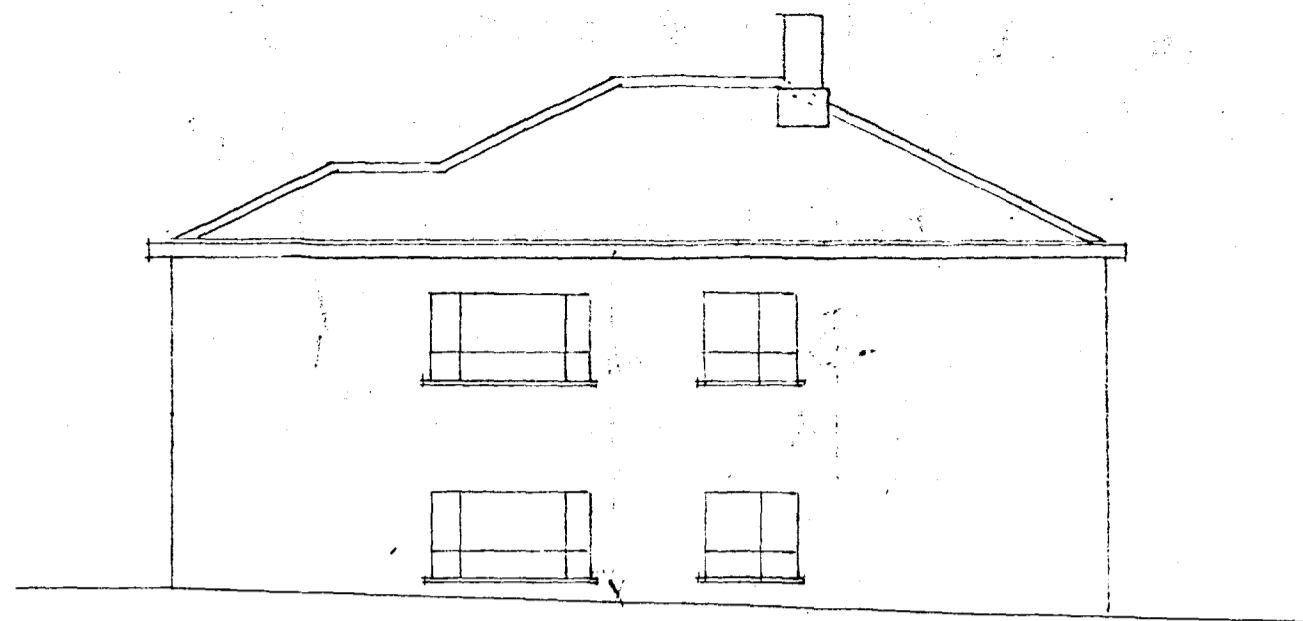

Norðu

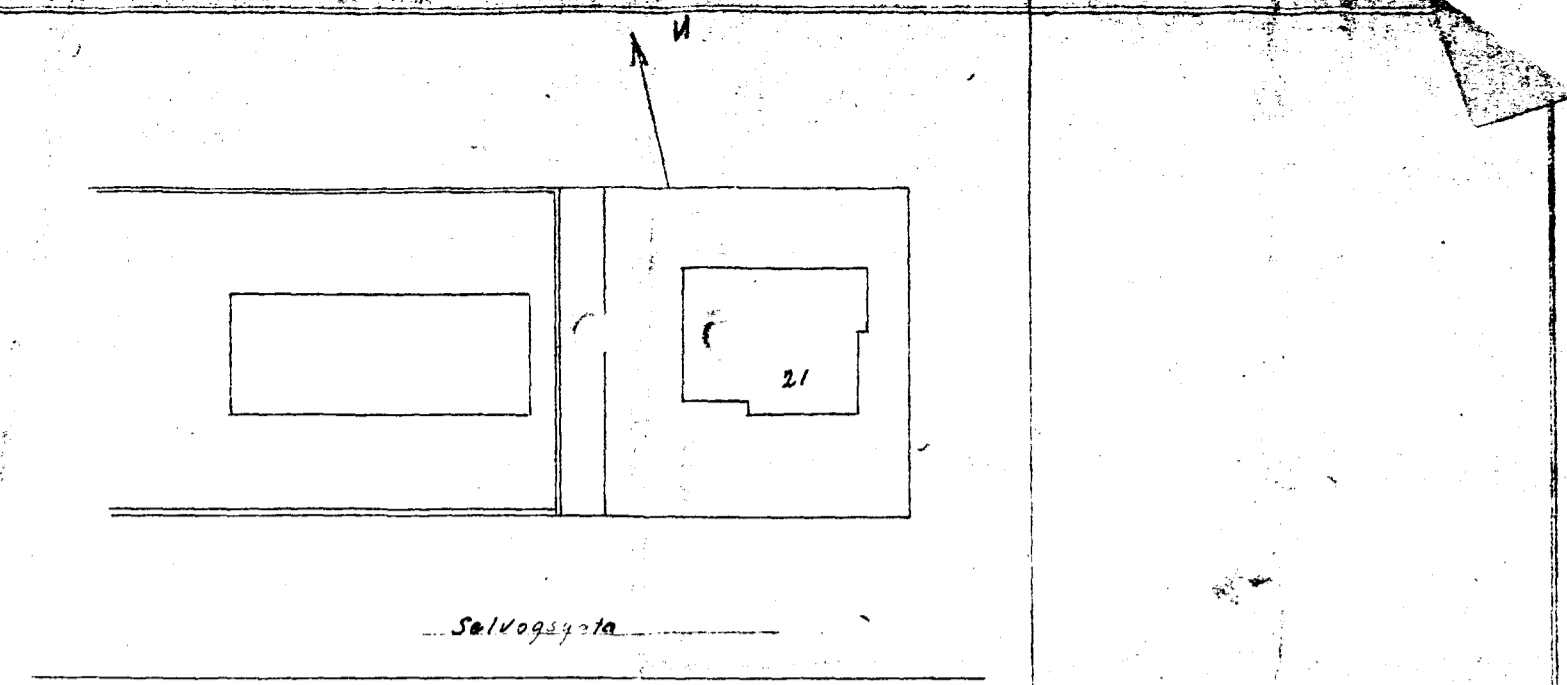

Selvogsgötu


Applöðsmind
1.500

Handwritten note: 4.5.48
B. J. Jónsson
F. Jónsson


Hús. 00. 110 m²





Vestur

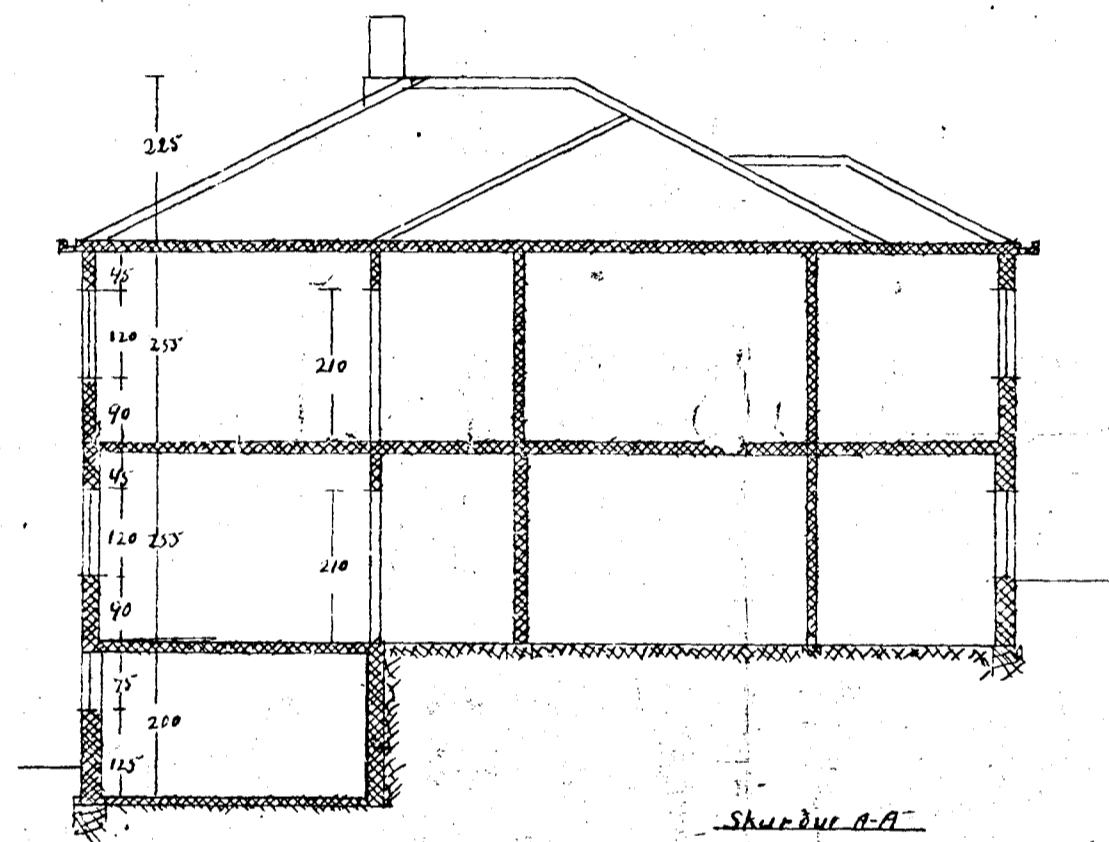

Skurður A-A

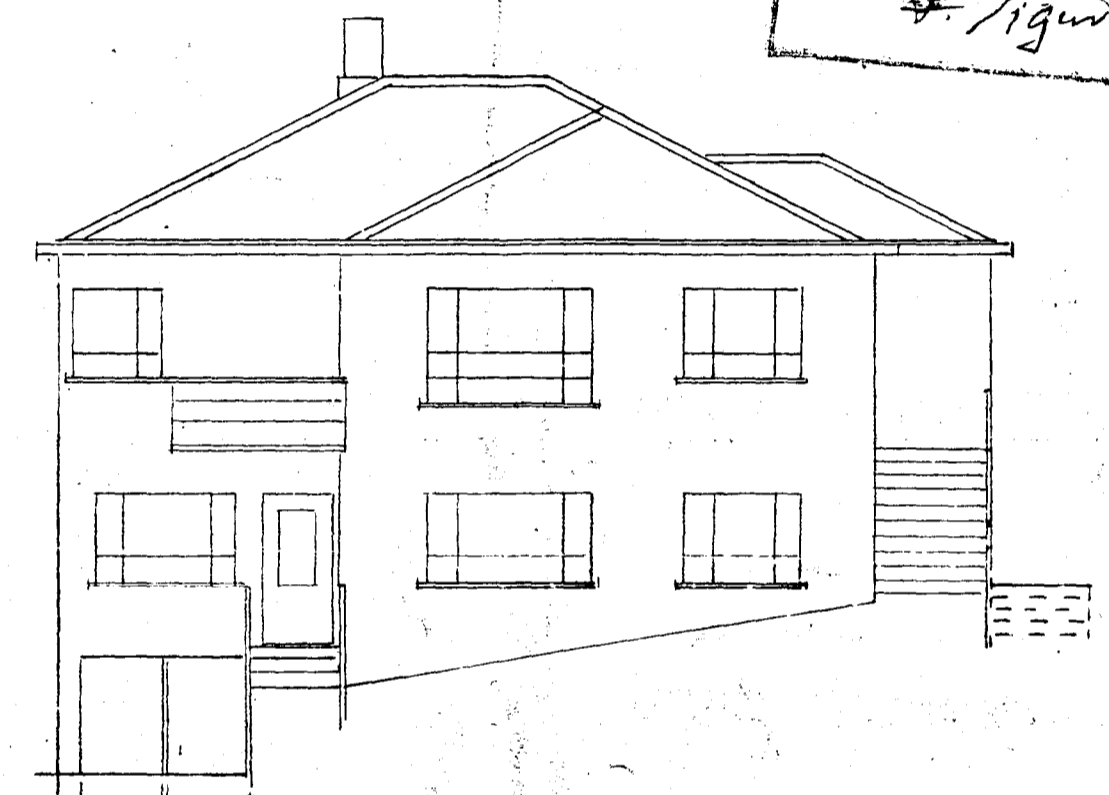

Suður

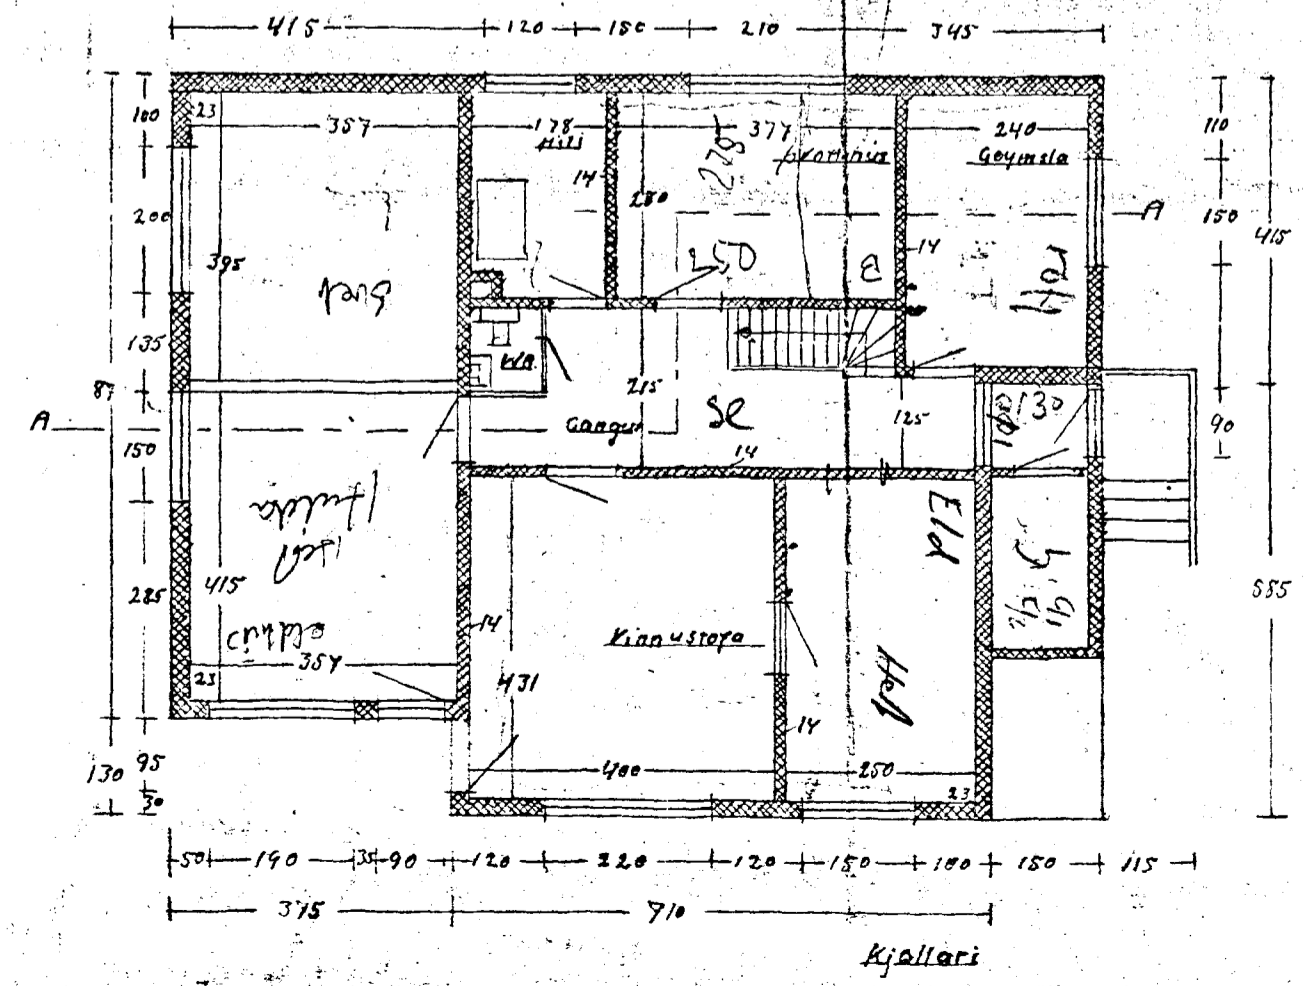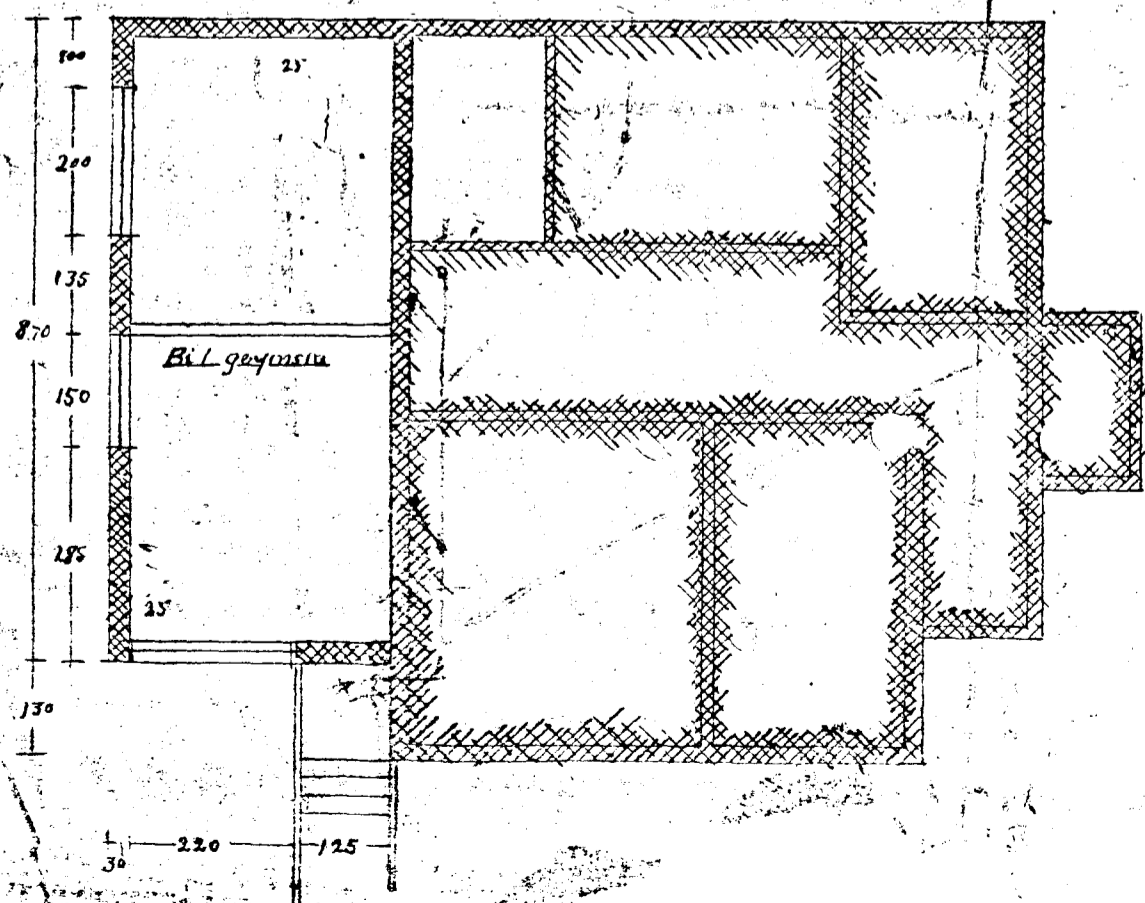

Kjallari

