




KJALLARI 1:100

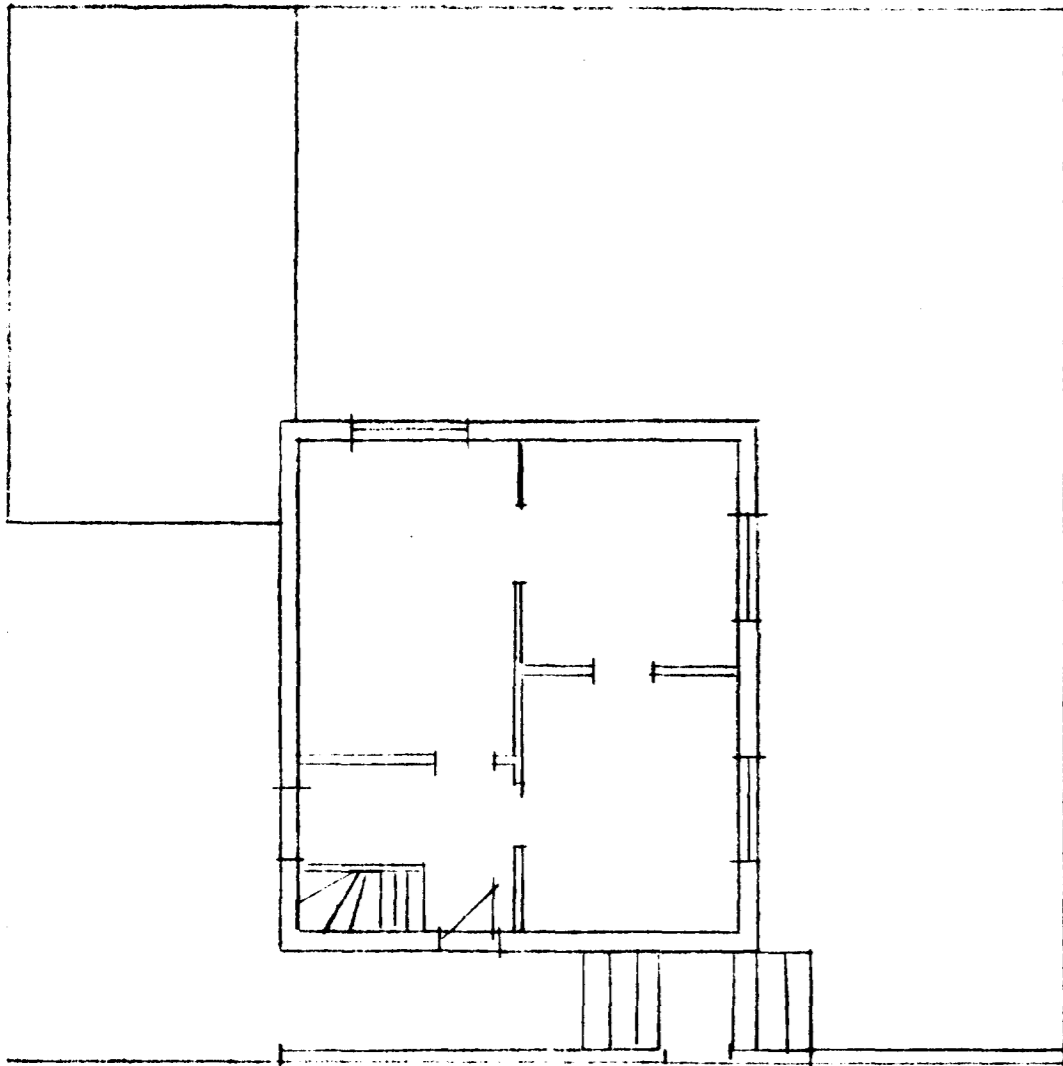


HÆÐ 1:100

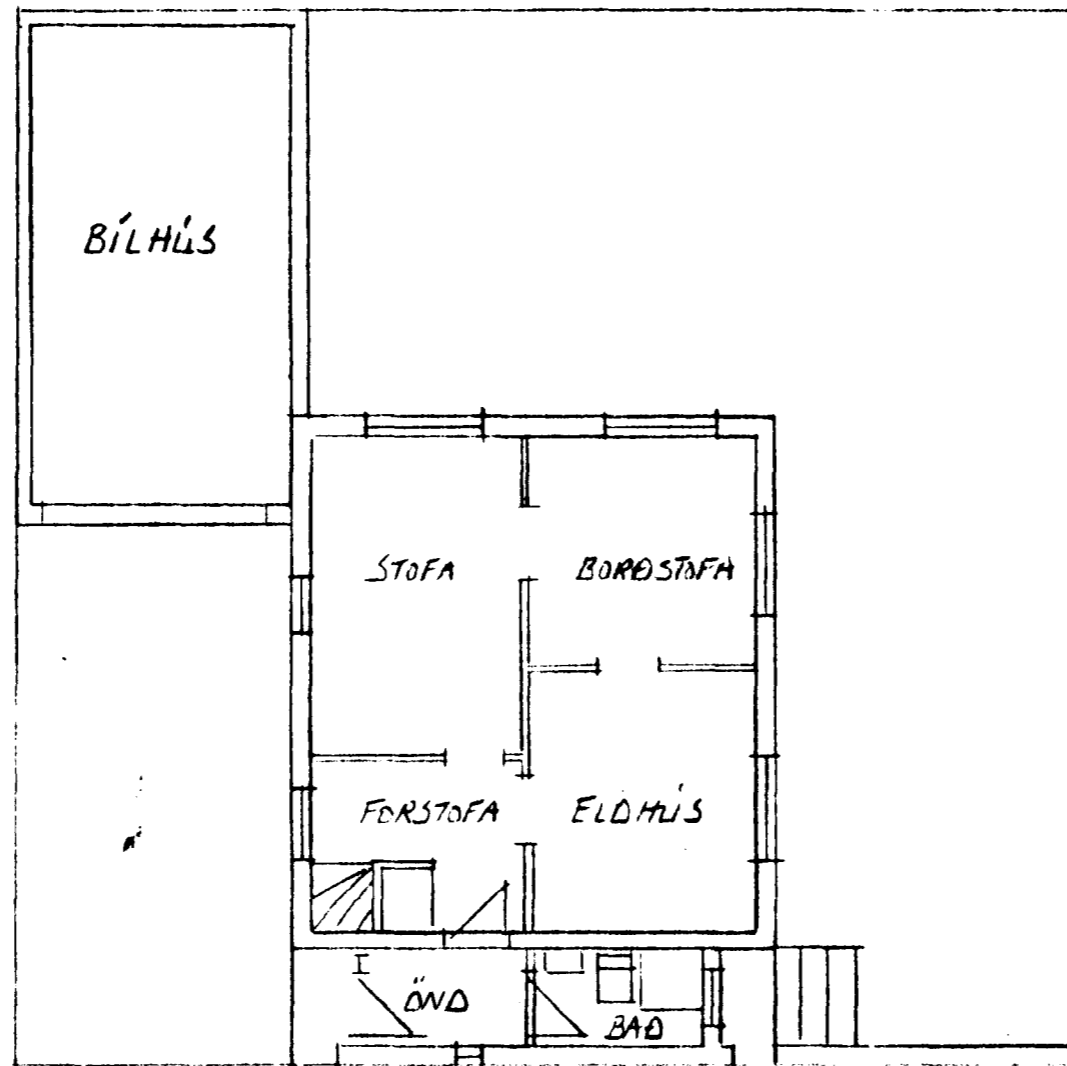


RIS 1:100

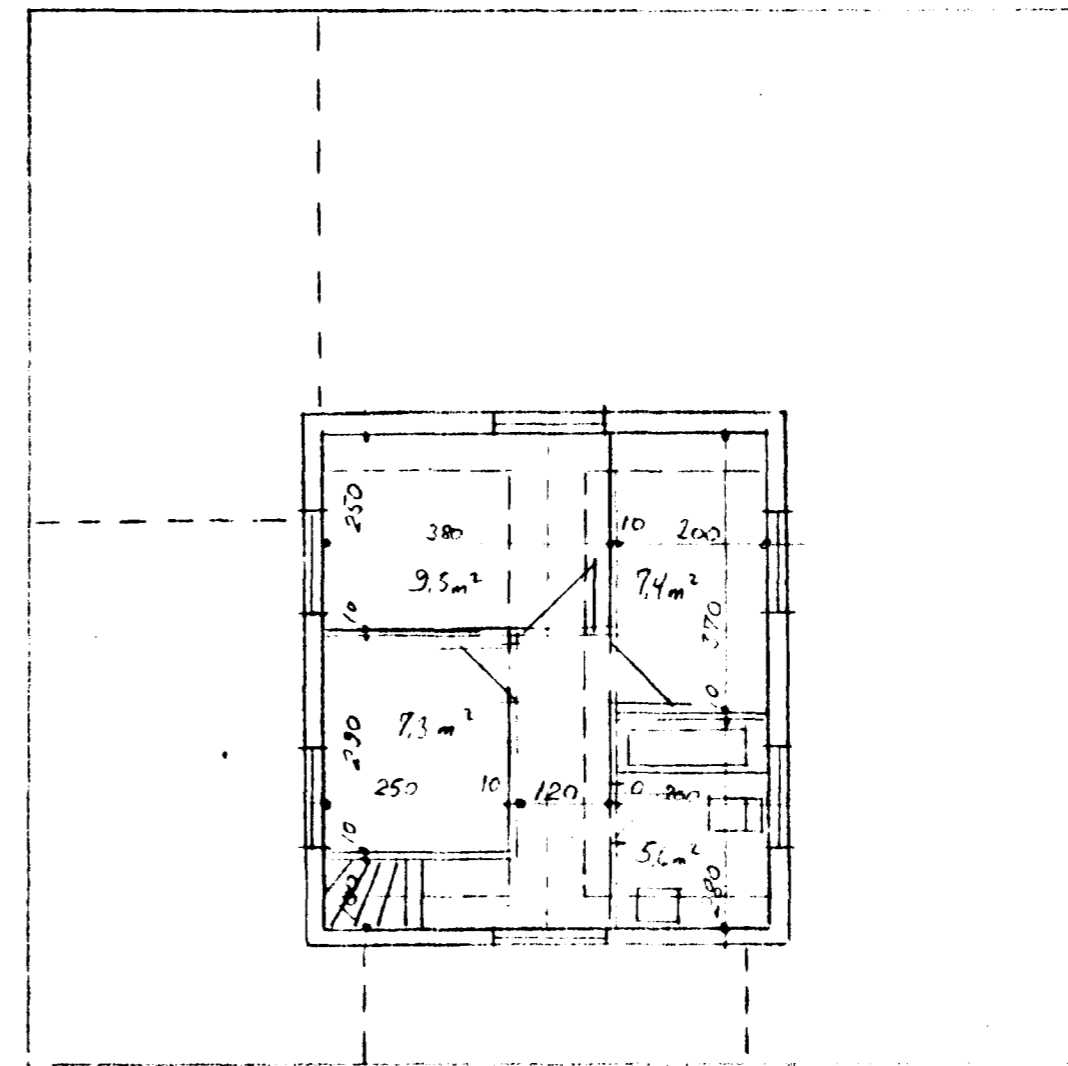


NORÐUR 1:100

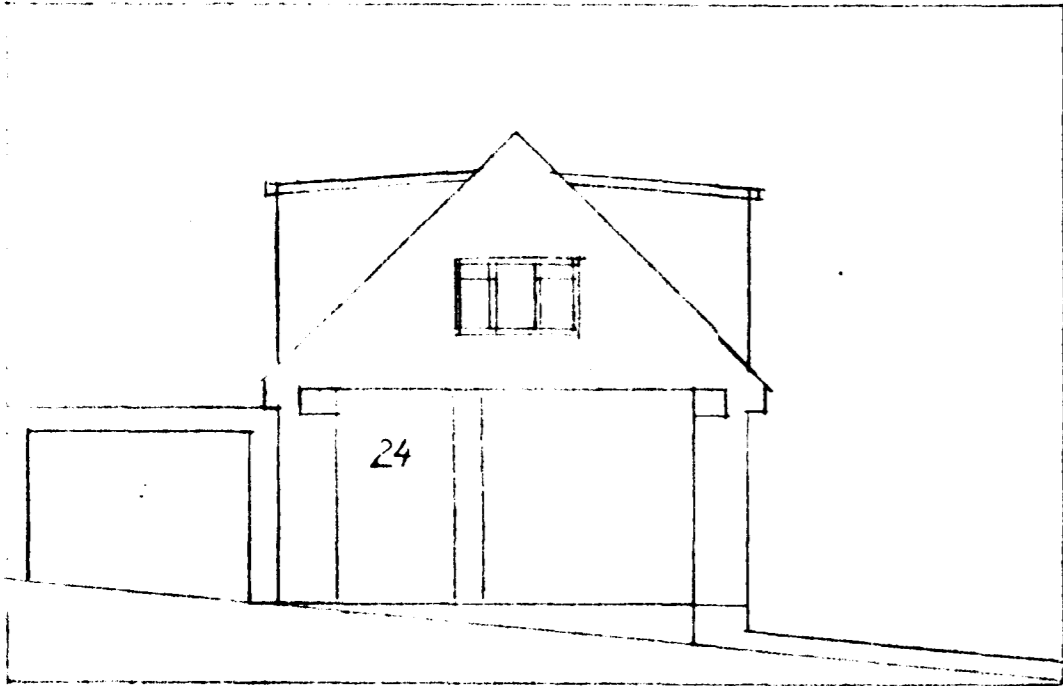


VESTUR (AUSTUR EYND) 1:100

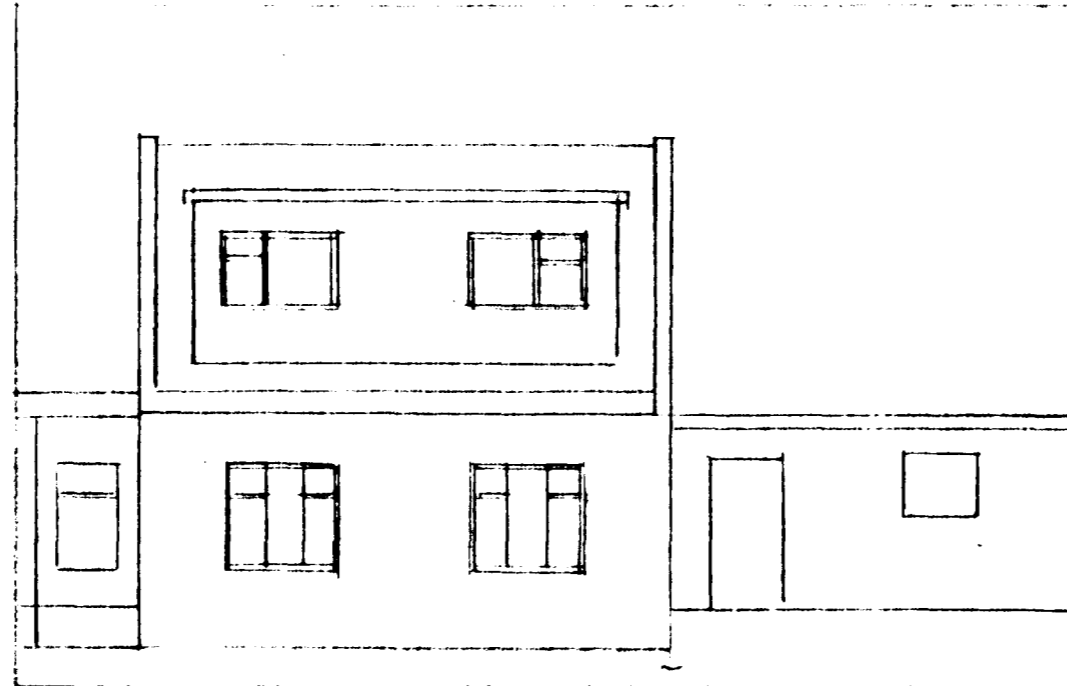

SNITT 1:100

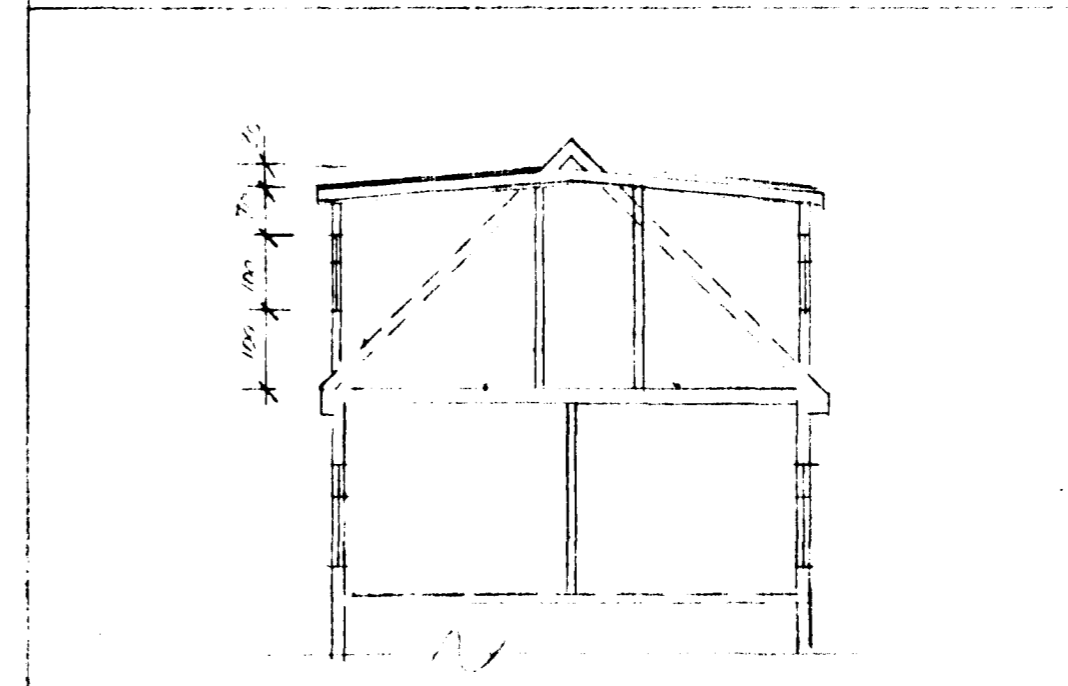

AFSTABA 1:500

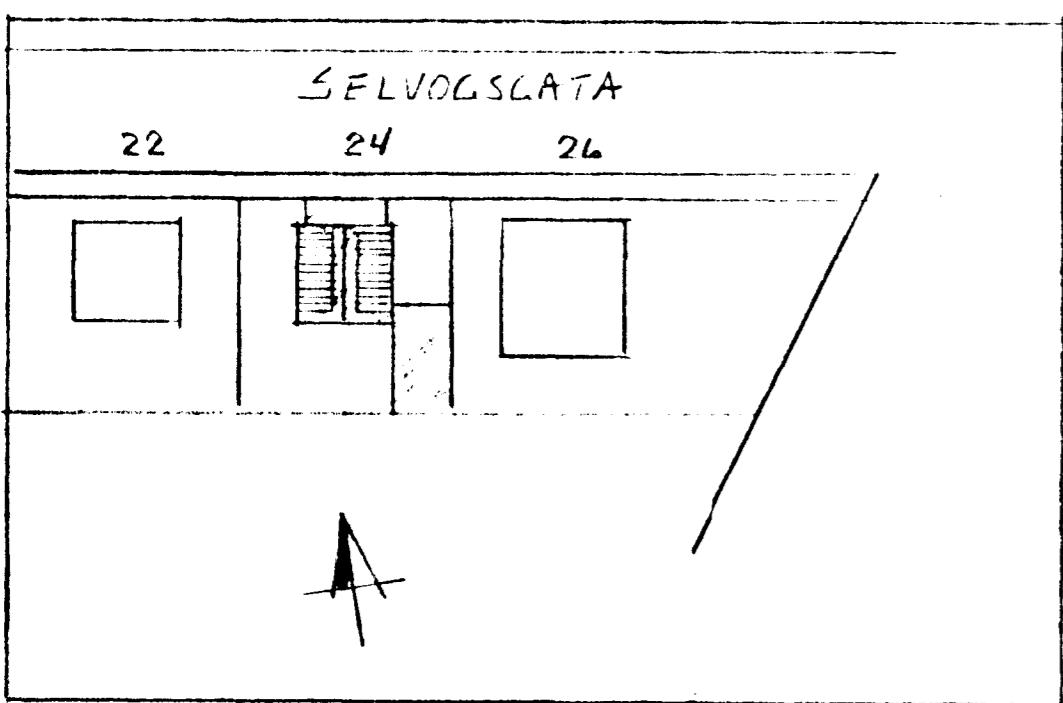

ATHYGLINGAR:  
BYGGINGARFRAMA  
TILMÁL, STA.

RIS: m² = 39.5  
m³ = 107.6

SELVOGSGATA 24, HAFVAREFJÖRÐUR  
BRYTING A RISI M: 1:100, 1:500  
SAGNARFRAMA SNID  
LITET  
Júlí 2000  
Frédrik Ólafsson verkfr.