


SKÁLABERG 4  
OFNASKRÁ

OFNAR ERU VALDIR M.V. 4t 40

NR OFNS	STABSETNING	REIKNUD AFKOST w/h	TEGUND	VALID GERD (hæð)	LENGD MM	TENING
01	:SNYRTING	404 :EK		520	650	CD
02	:DVOTTUR	491 :EK		620	650	CD
03	:SJUNVARPSHERB.	1102 :EK		620	1550	ADD
04	:HERBERGI	1058 :D		520	1450	AD
05	:HERBERGI	947 :D		520	1300	BCD
06	:HERBERGI	1173 :DK		520	1100	AD
07	:ANDDYRI	957 :EK		720	1100	BC
08	:LAUFSKALI	4721 :VALID	SÍÐAR			
09	:BÍLSKÓR	2305 :DK		720	1550	ADD
10 a	:STIGAHÖS	1698 :DK		620	650	CD
10 b	:STIGAHÖS			620	650	AD
11 a	:HERBERGI	2212 :DK		520	950	AD
11 b	:HERBERGI			520	950	CD
12	:BAÐHERBERGI	513 :EK		620	750	AD
13	:ELDHÖS	1154 :DK		620	850	CD
14	:BORSTOFA	1561 :SERSHIÐI				
15	:STOFA	2721 :DK		520	2300	BC
16	:BORSTOFA	780 :DK		520	650	CD
17	:GANGUR	763 :DK		520	1100	AD

24560  
ATHUGA SKAL MÁL A STADNUM AÐUR EN OFNAR ERU PANTADIR.  
ALLAR TENINGAR AÐ OG FRA OFNUM ERU 10 MM.

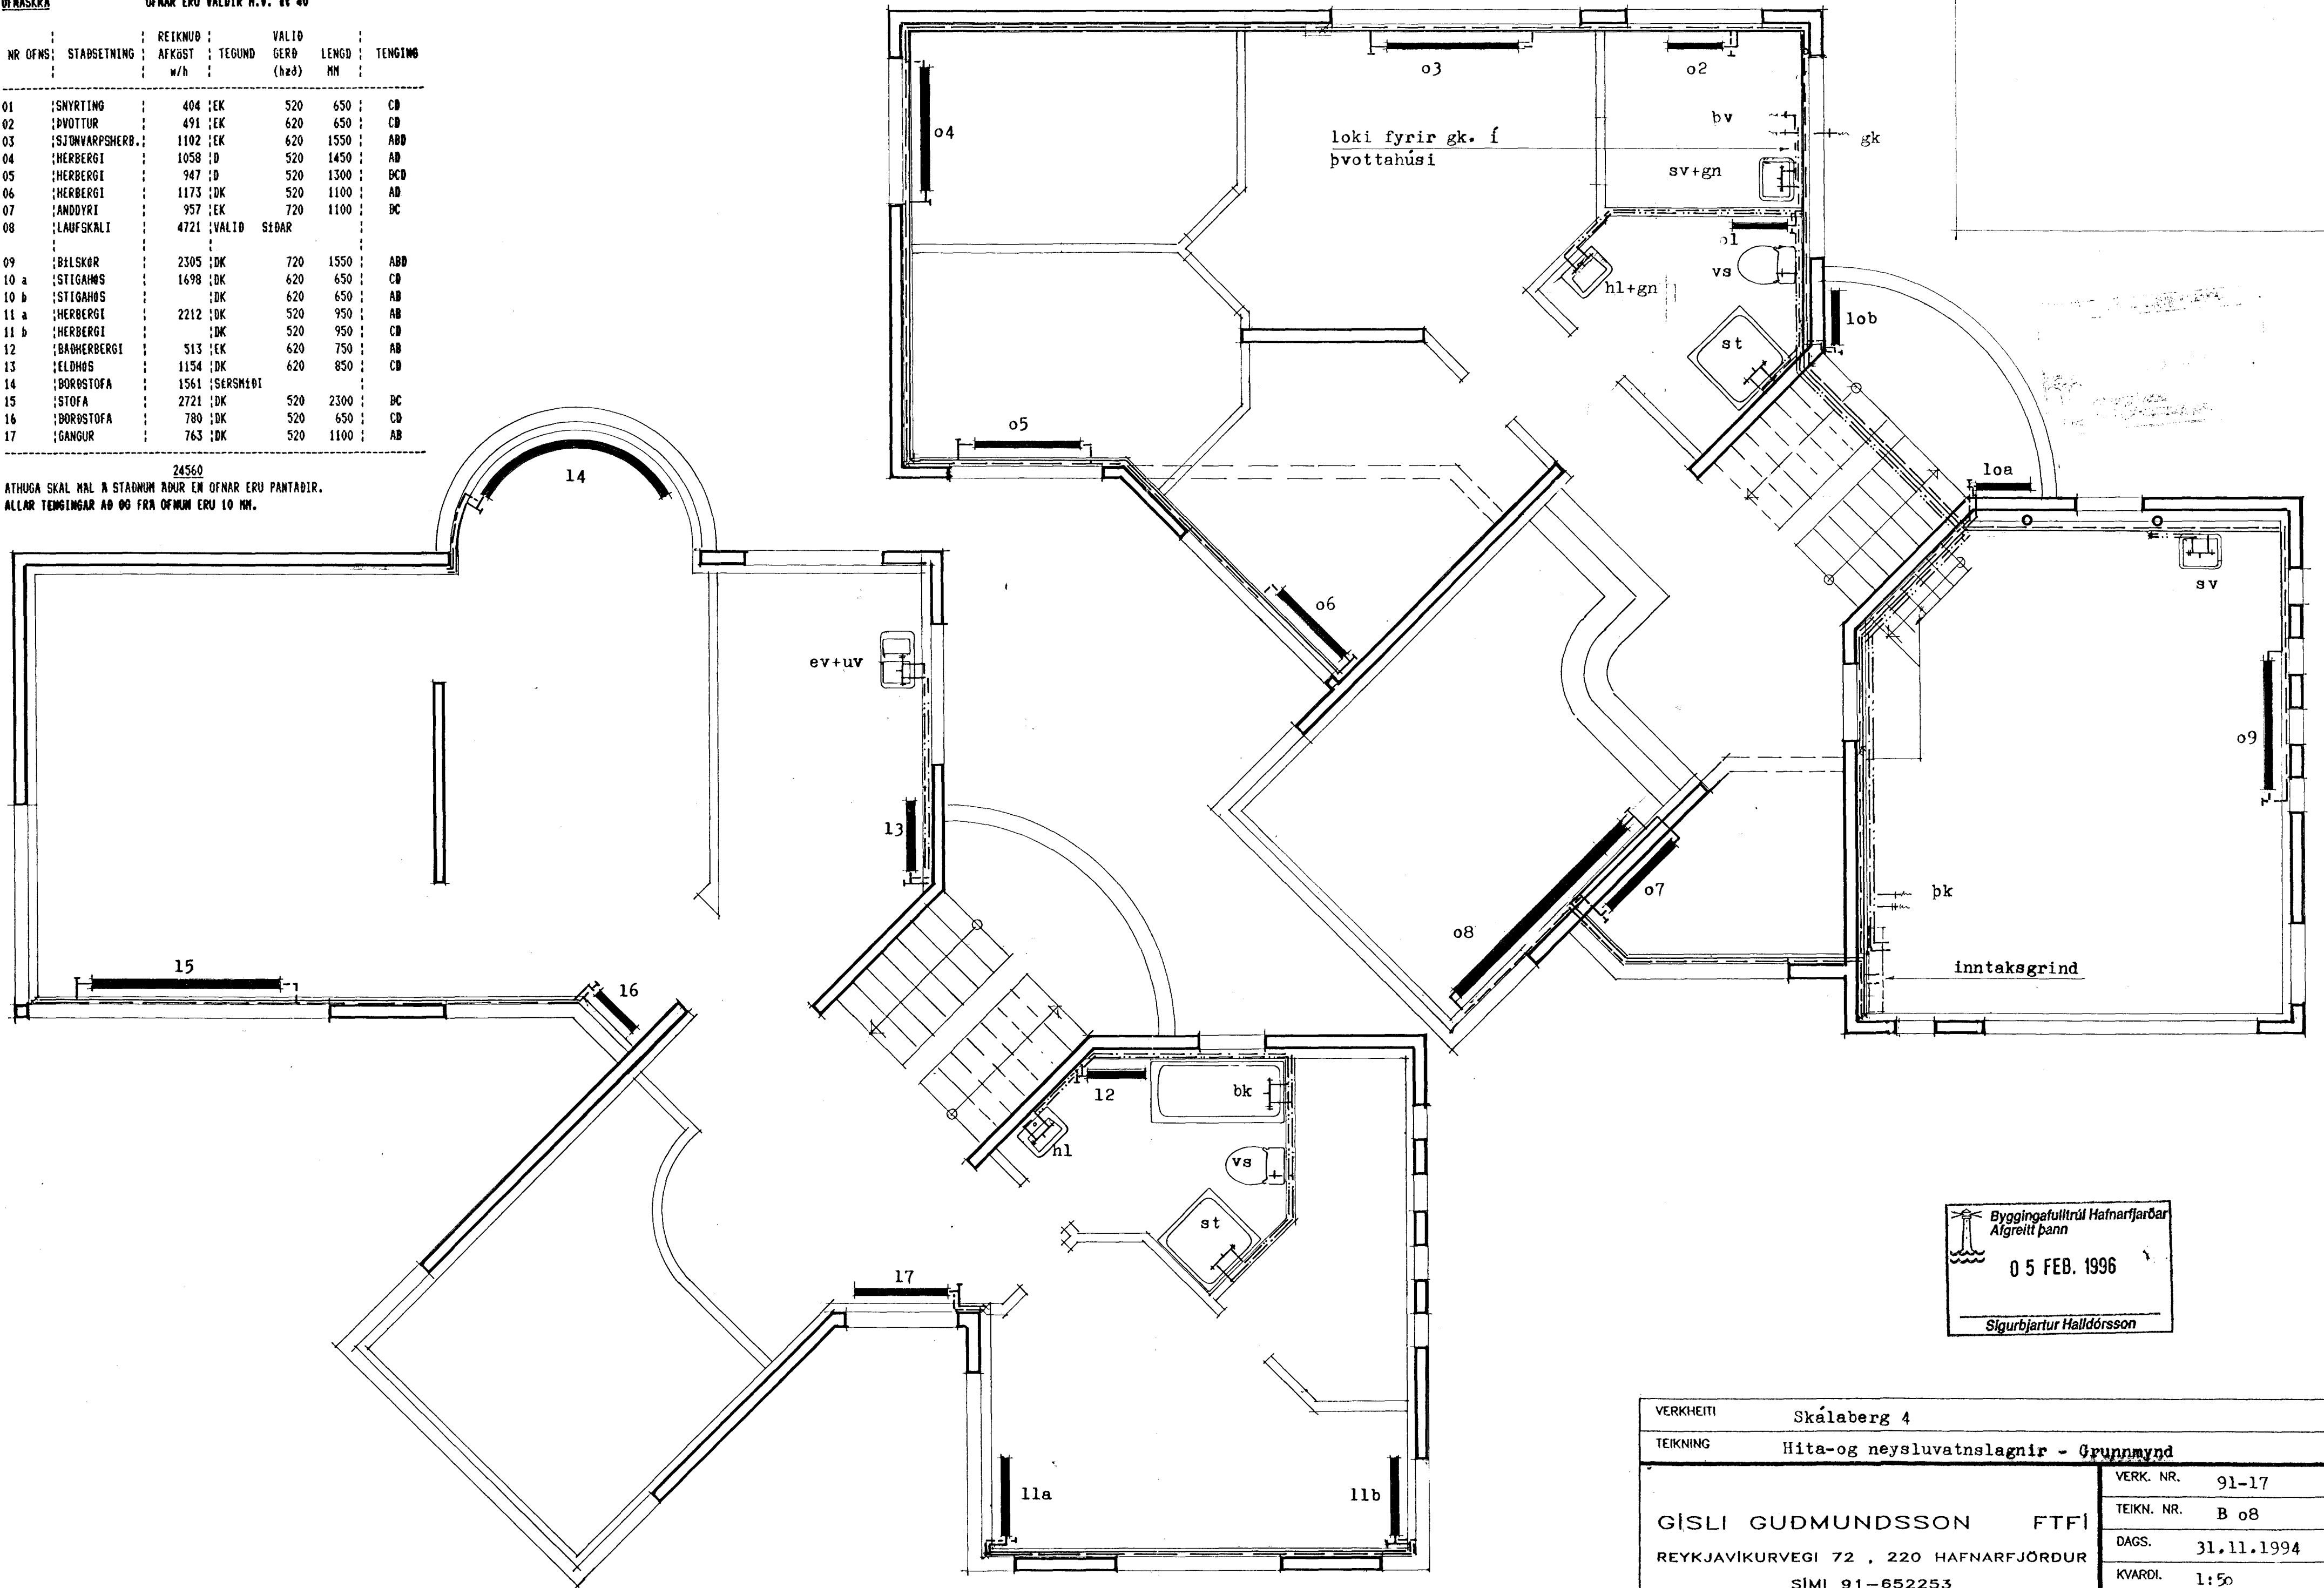

Byggingafulltrúi Hafnarfjarðar  
Algreitt þann  
05 FEB. 1996  
Sigurbjartur Halldórsson

VERKHEITI	Skálaberg 4
TEIKNING	Hita-og neysluvatnslagnir - Grunnmynd
GISLI GUDMUNDSSON FTFI	VERK. NR. 91-17
REYKJAVÍKURVEGI 72, 220 HAFNARFJÖRDUR	TEIKN. NR. B 08
SÍMI 91-652253	DAGS. 31.11.1994
SAMP. <i>Gisli Gudmundsson</i>	KVARDI. 1:50
BREYTING B	HANNAD GG
BREYTING A	10.01.1996 -GG-