



HITALÖGN RÚMMYND 1:50

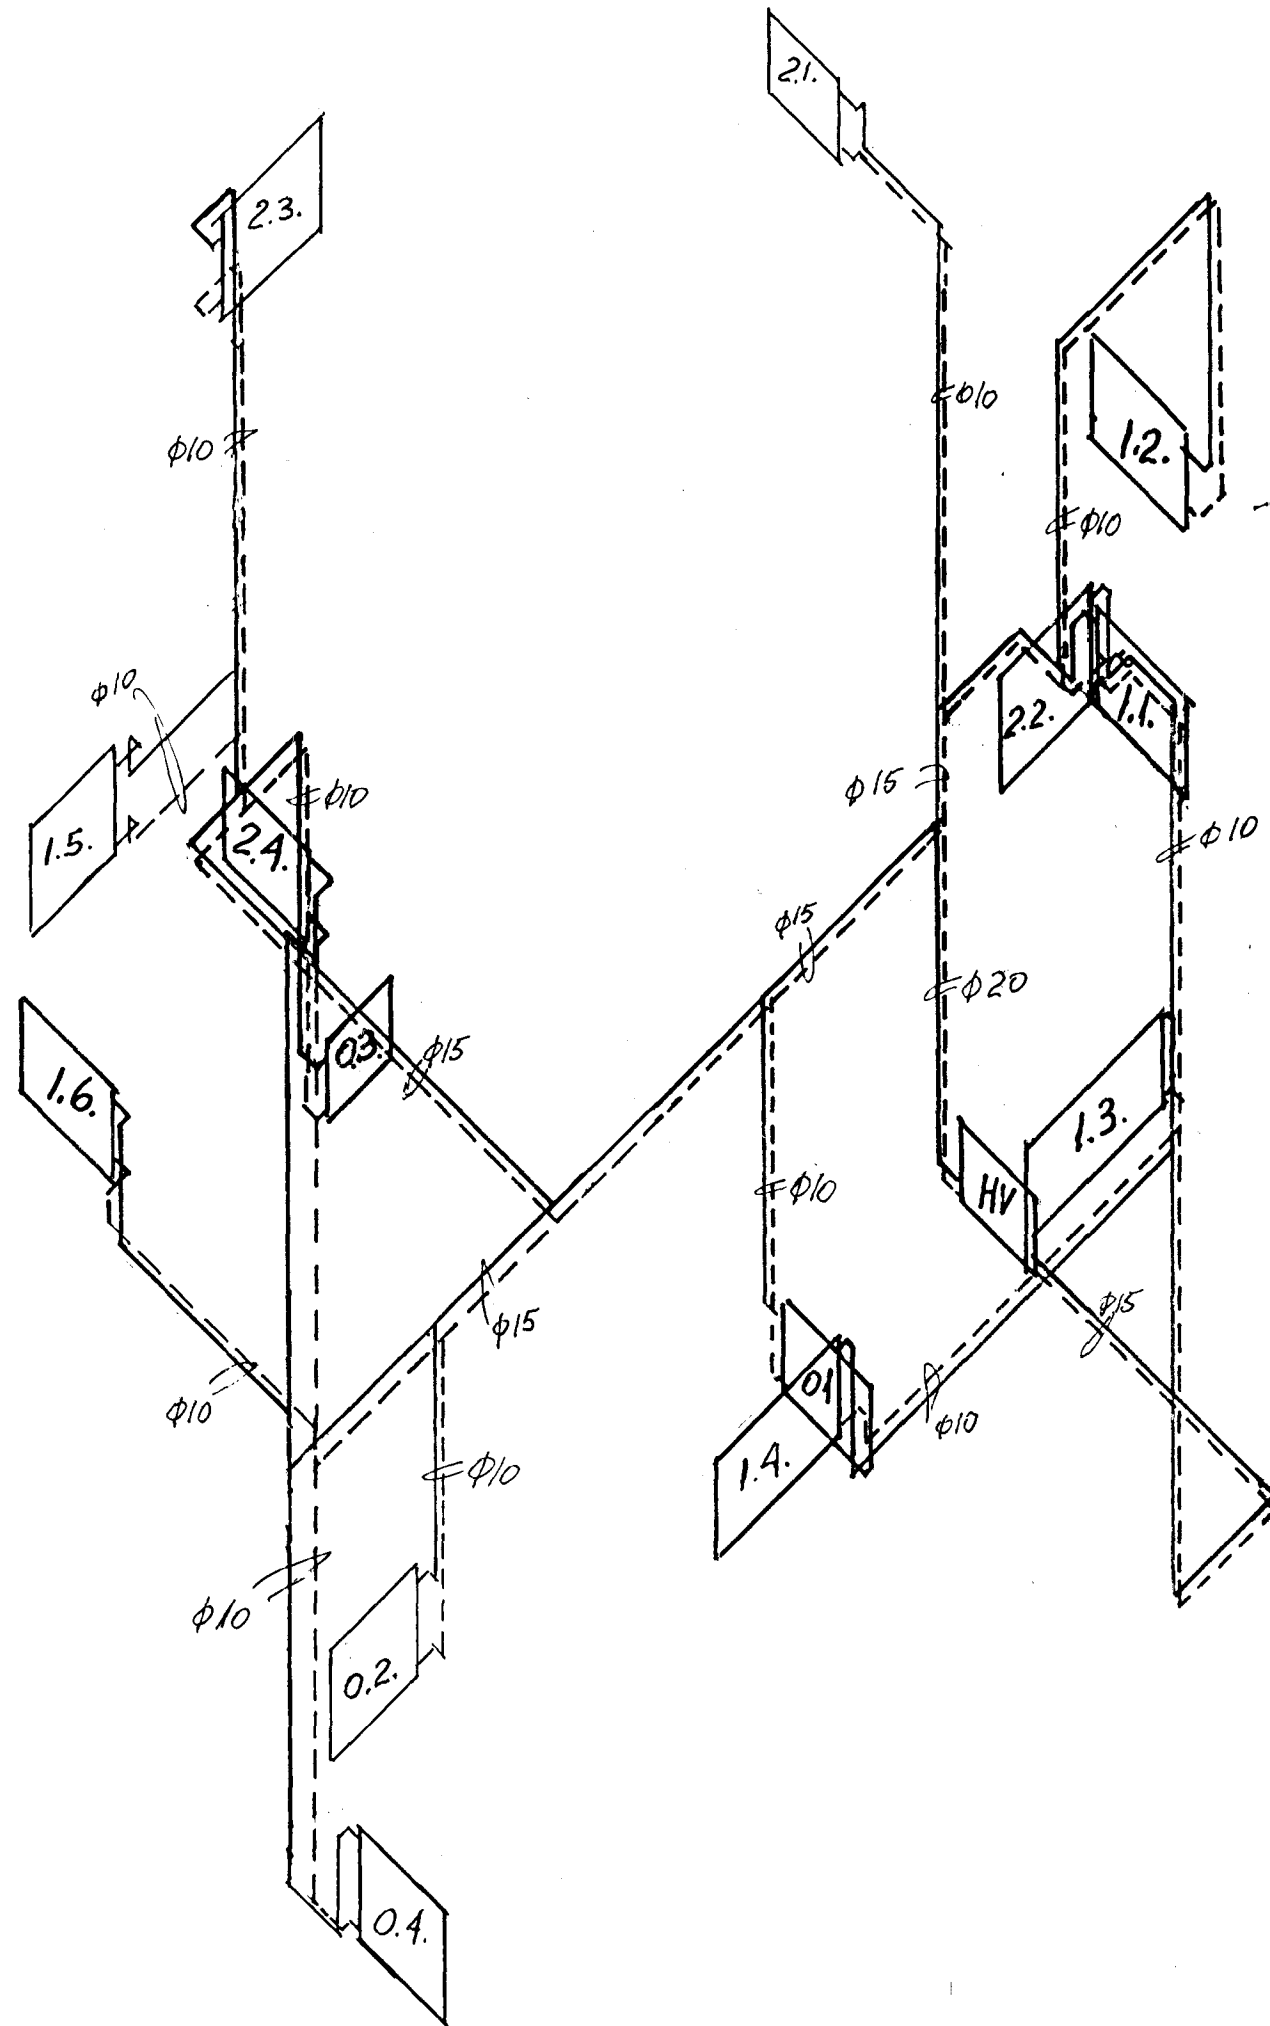


OFNASKRÁ

Δt = 40°C

NR	KCAL KLST	MESTAHÉÐ MM	MESTALENGD MM	STÚTAR
01	895	700	700	CD10
02	865	700	700	AB10
03	1330	800	600	AB10
04	1260	700	800	CD10
11	750	700	1000	CD10
12	760	700	800	CD10
13	945	700	1200	AB10
14	1100	700	1200	AB10
15	1100	700	800	CD10
16	965	700	800	AB10
21	720	700	700	CD10
22	600	700	800	AB10
23	425	700	600	AB10
24	1320	700	800	AB10

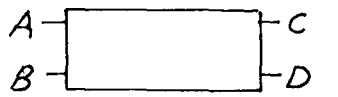

ALLIR LÖGAFRÆÐIÐAR FUMED

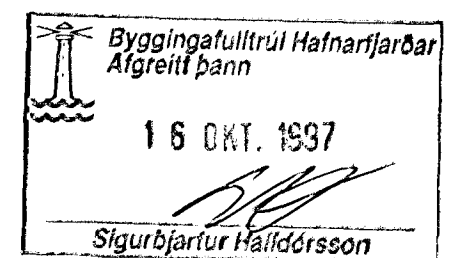

BREYTT Í SEPT. '97 Halldór Hannesson

<b>VERKFRÆDISTOFA</b>	HALLDÓRS HANNESSONAR S. 91-54355 BÆJARHRAUNI 20 - HAFNARFJÖRDUR
	SKERSEYRARVEGUR 3 HAFNARF.
HITALÖGN RÚMMYND, OFNASKRÁ	Mkv: 1:50 Reiknað: <i>HP</i> Teiknað: <i>HP</i> Yfirfarið:
Verk:	Blað nr: 3.2. Dags: SEPT. '97