




Samþykkt á fundi bygginga-
nefndar p. 18.8 1993.
20 9 95
BYGGINGAFULLTRÚINN
Í HAFNARFIRÐI
K.P. Sigurbjörnsson

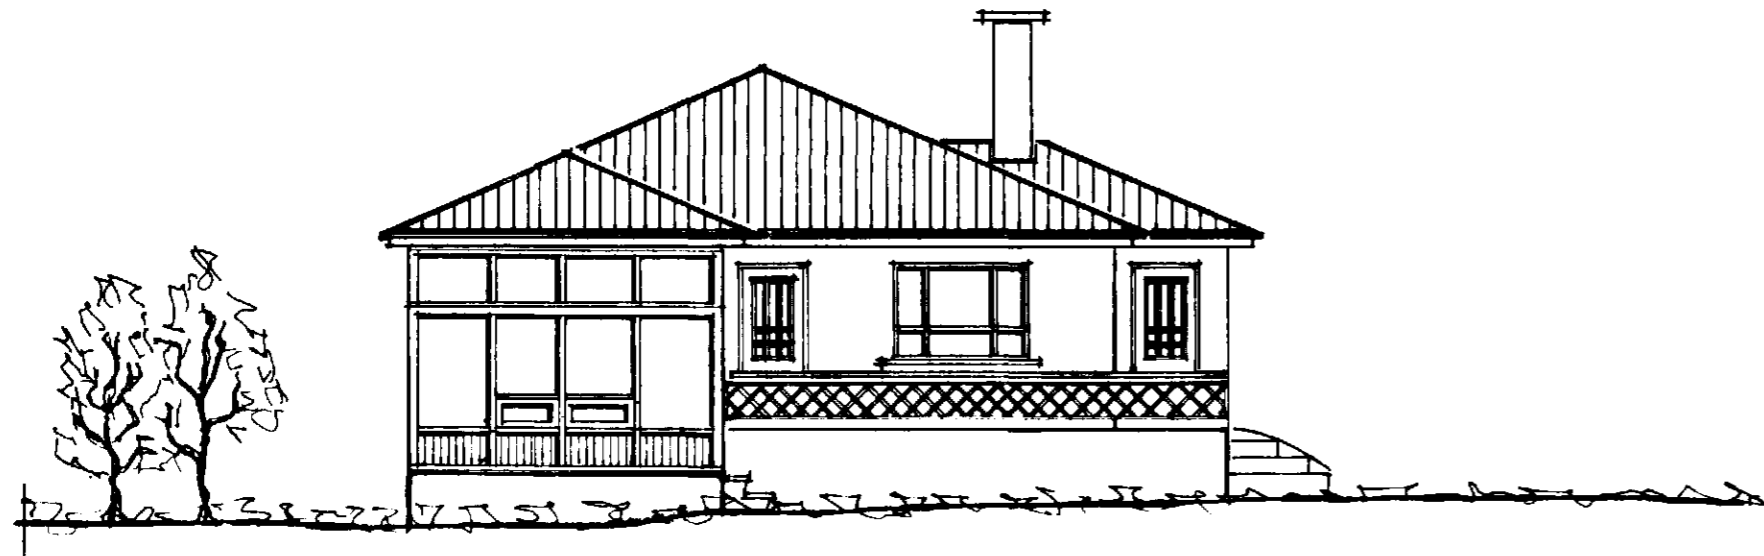


SUDVESTUR M.1:100

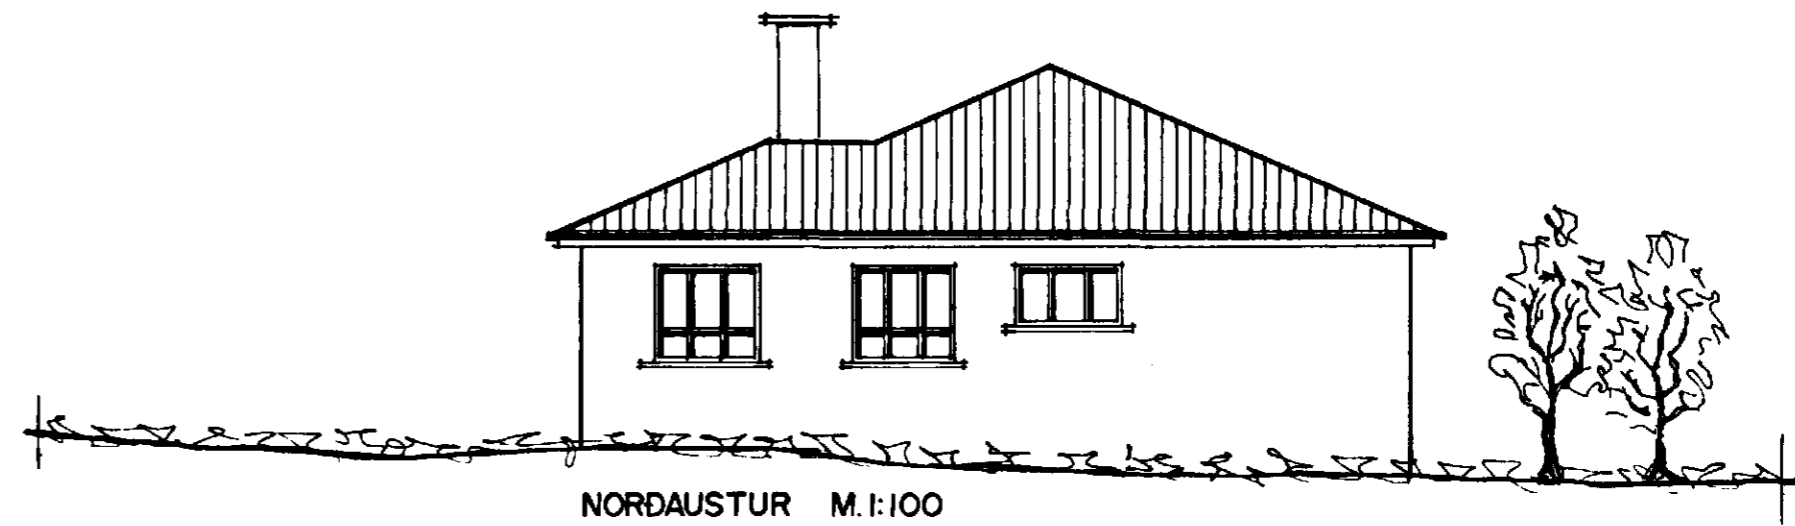

NORDAUSTUR M.1:100

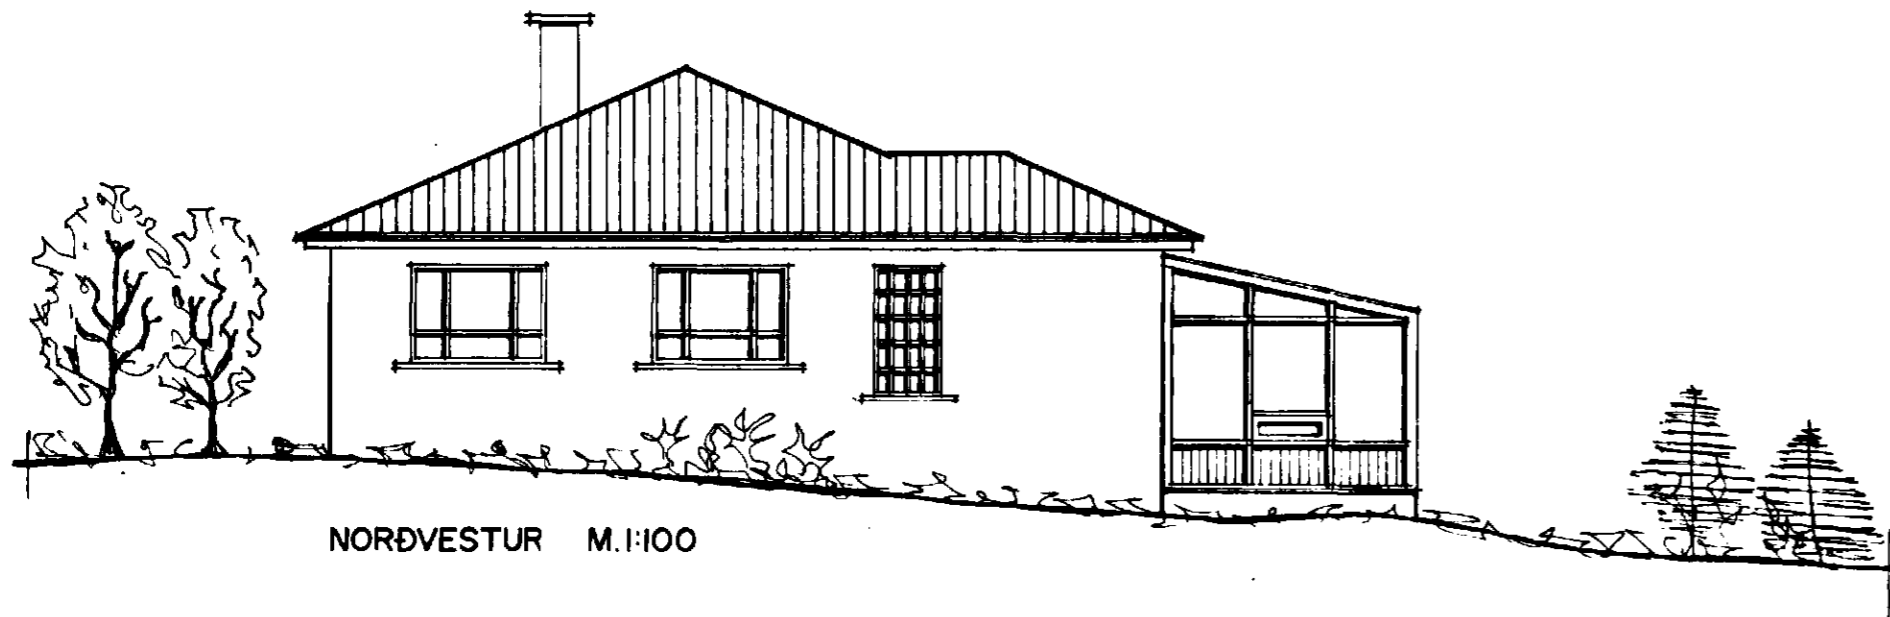

NORÐVESTUR M.1:100

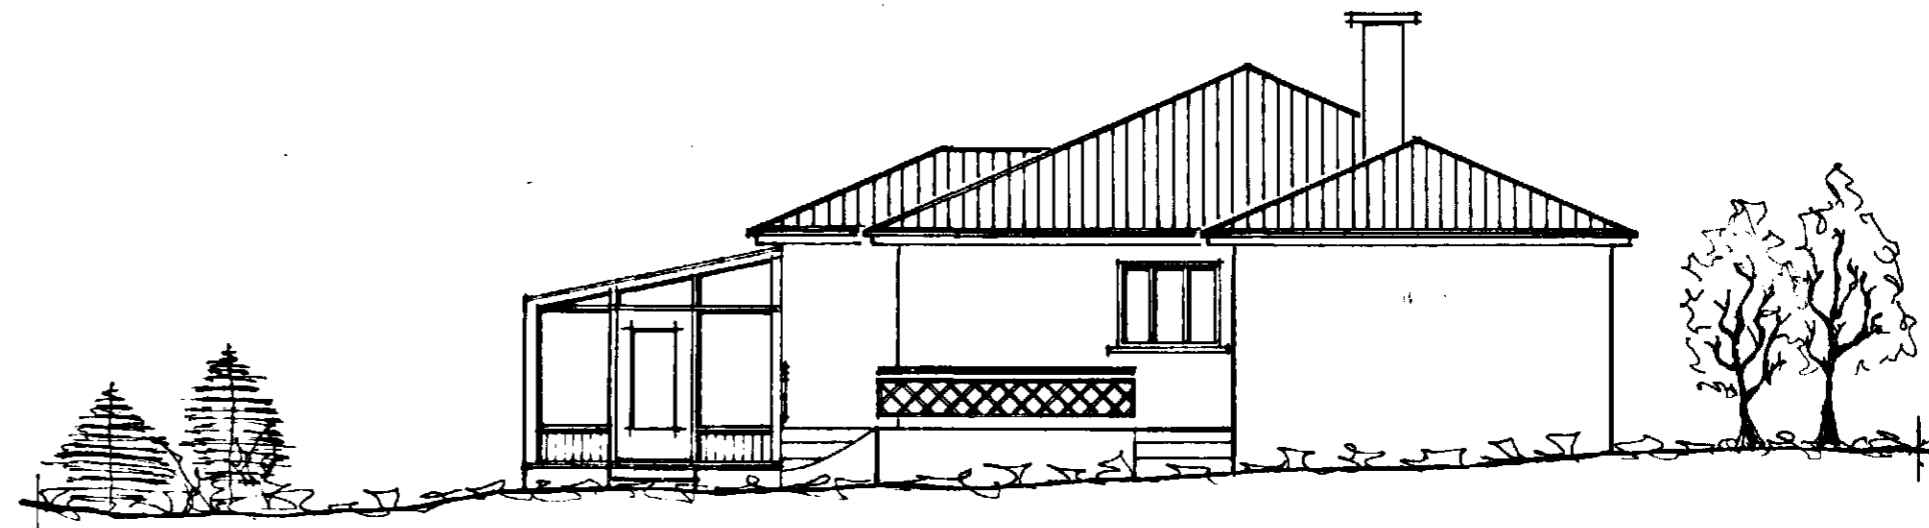

SUDAUSTUR M.1:100