


Aðaltafra T0.0 TN-C-S 400/230 Vac

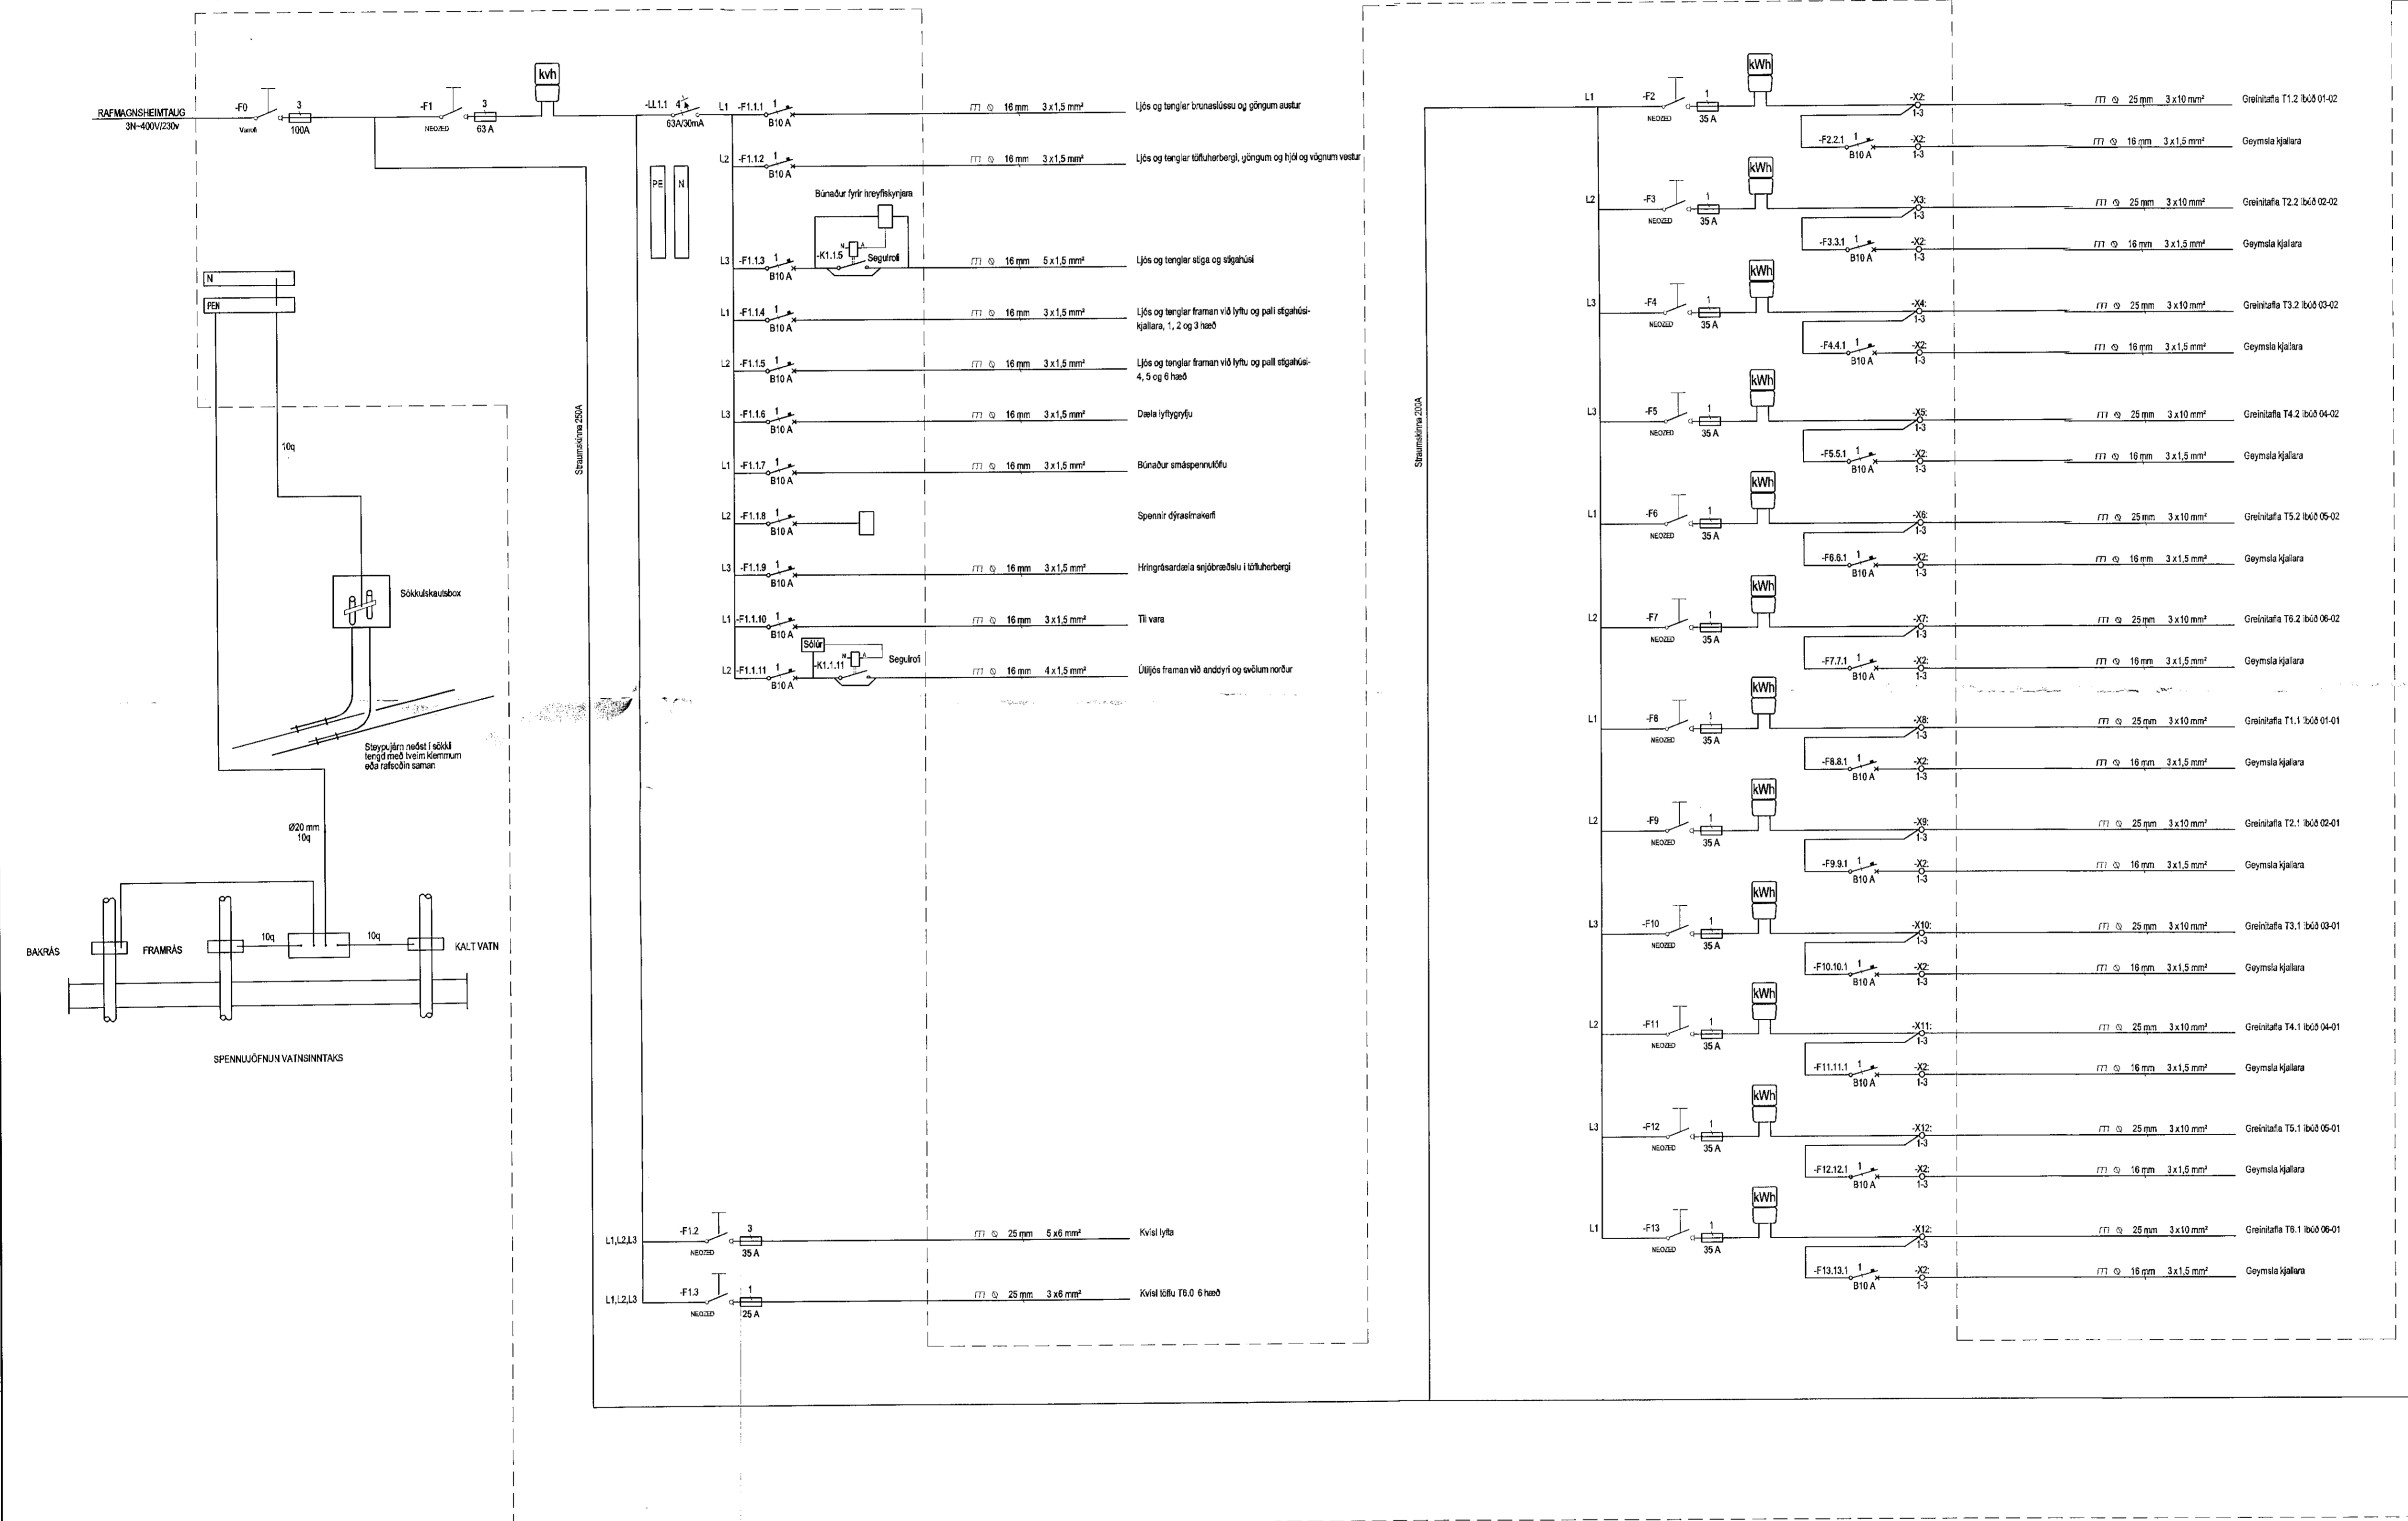

Hönnuður:
Gunnar E Sverrisson
Yfirfarir:
Sambýkt: Davíð Sölysson kt: 100356-3339

Breytingar:
.....
.....
.....
.....
.....

Aðalhönnuður:
Samp: [Signature]

Fjölbýlishús
Skipalón 10
220 Hafnarfirði

Einlínnumynd
Aðaltafra T0.0
Mkv: Enginn

RTS
VERKFRÆDISTOFA
Grensásvegur 3
108 Reykjavík
Sími 520 9900
Fax 520 9901
www.rts.is

BS EN ISO 9001:2000
FRV
FS 88744

83-1840-1-
25.2.2008 xx1101 A

