


Skjalalón 10

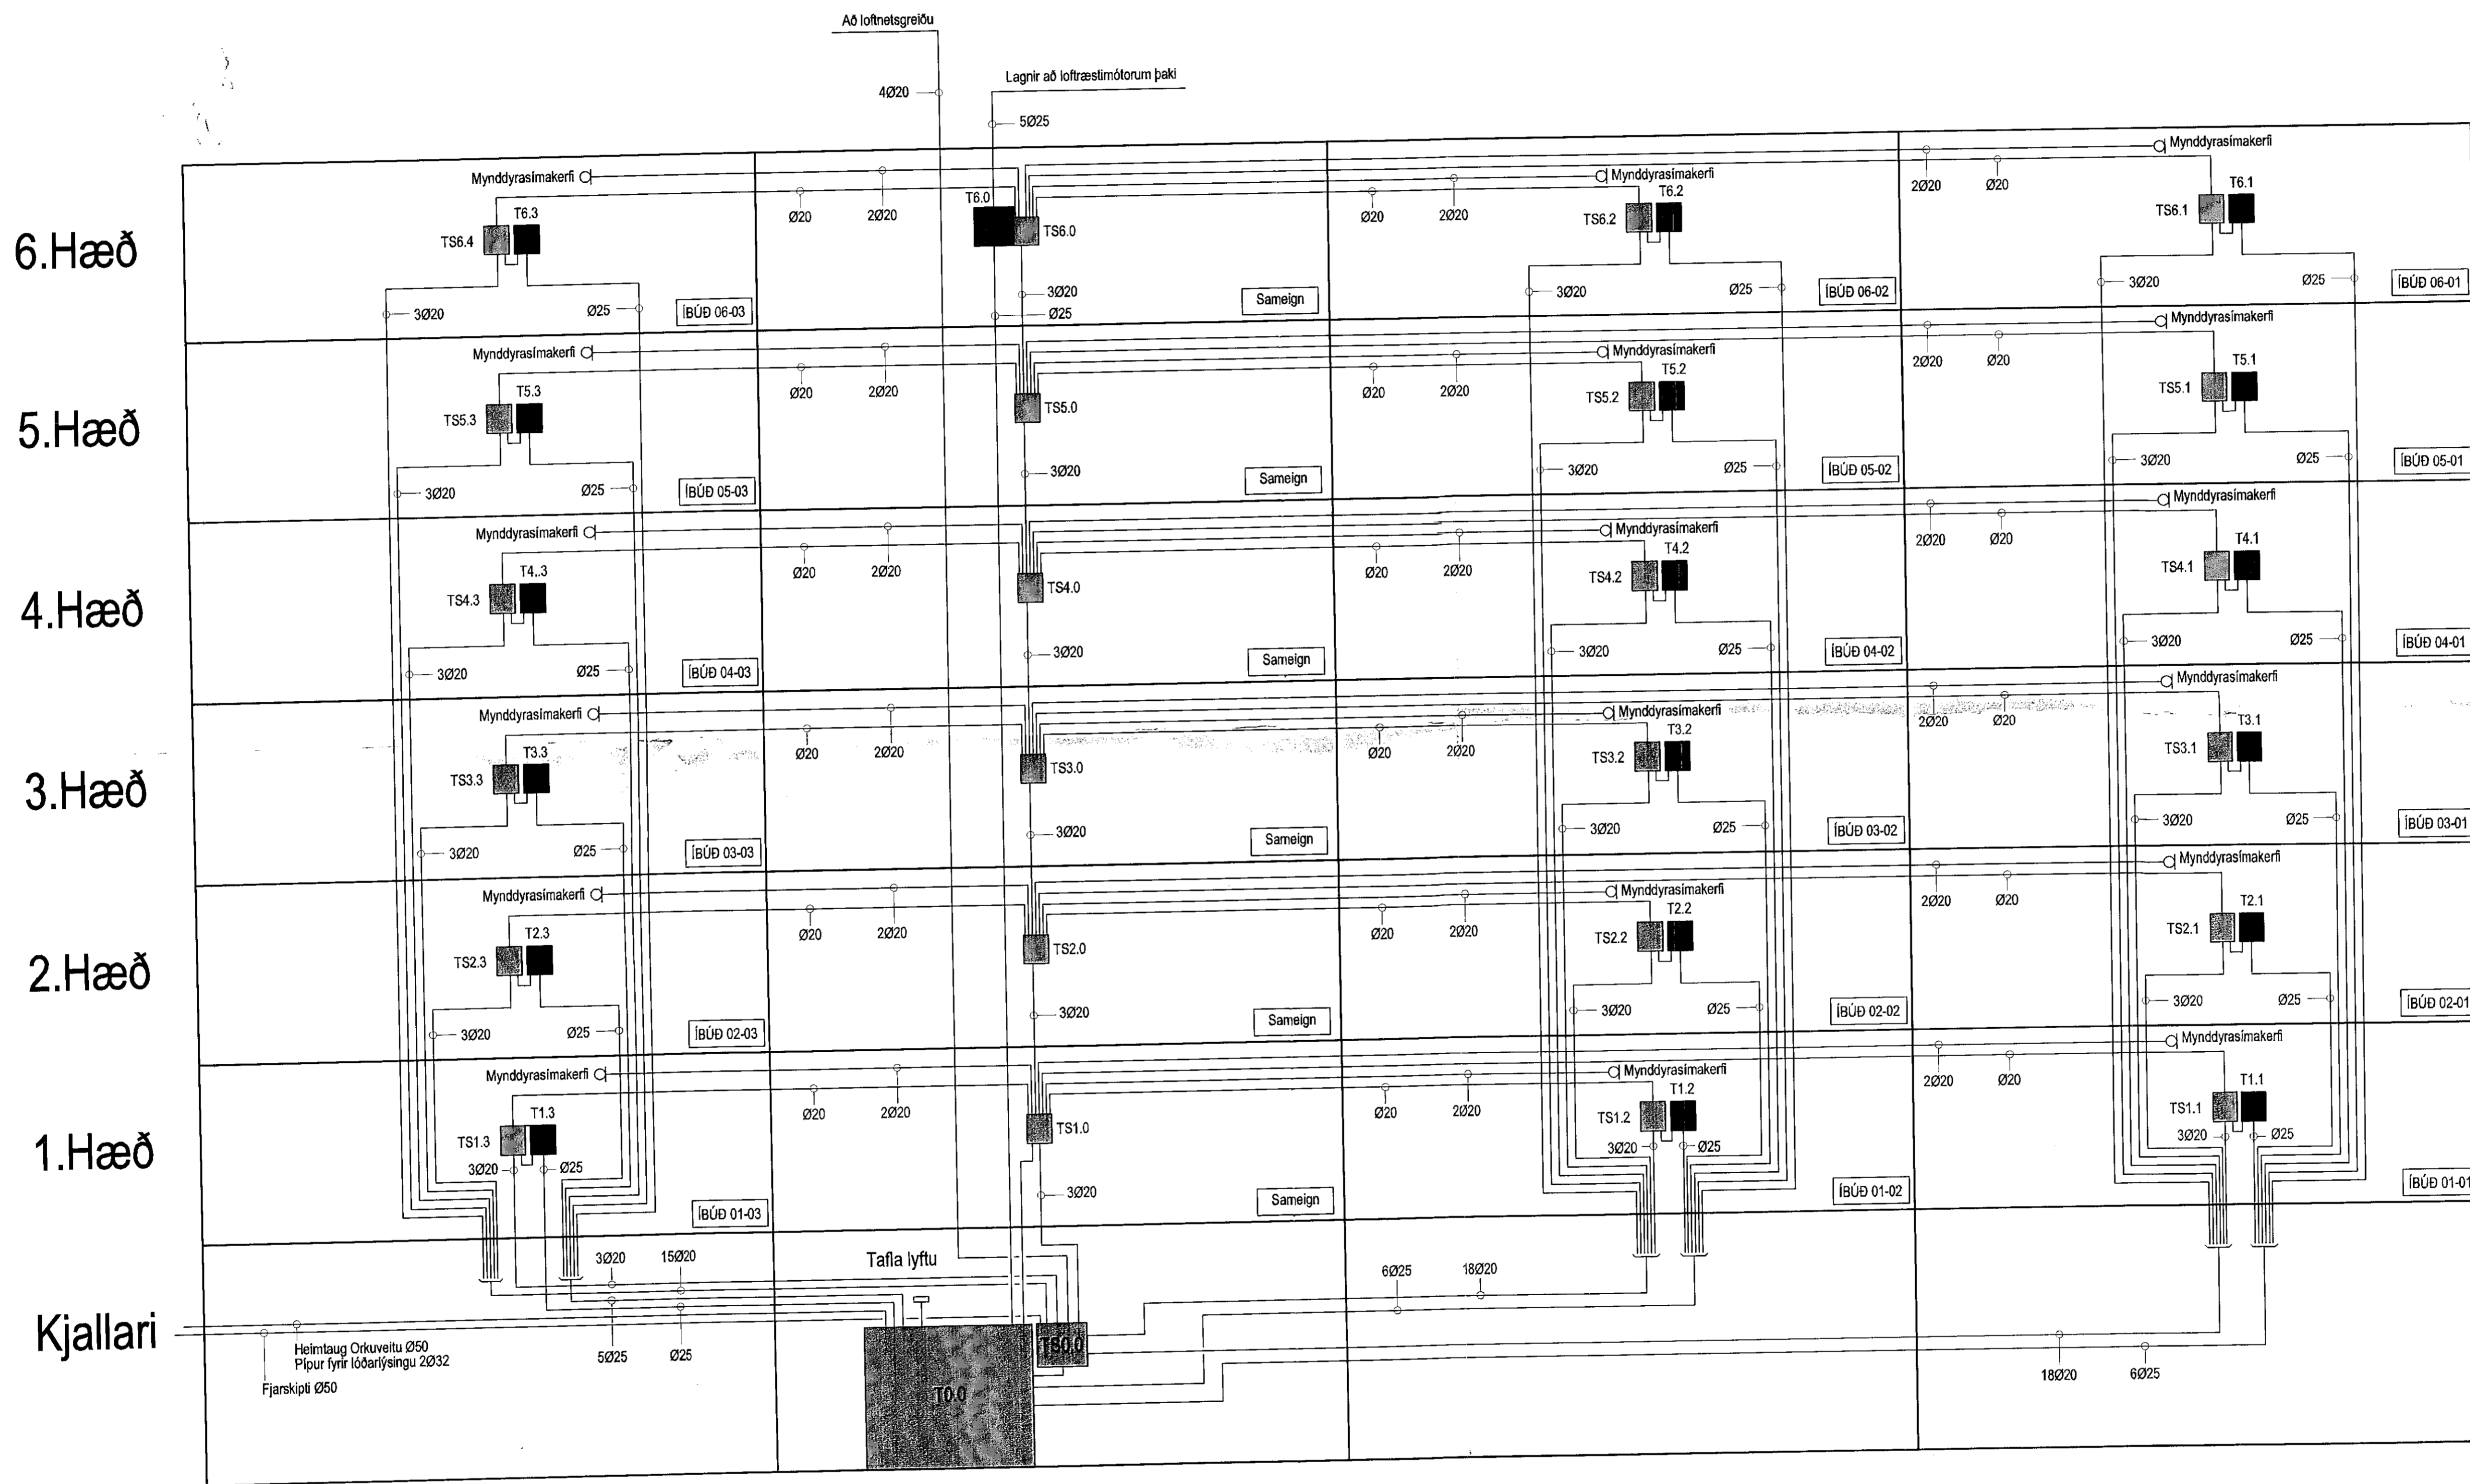

Hönnuður:
Gunnar E Sværissón
Yfirfangið:
[Signature]
Samþykkt: [Signature] kt: 100356-3339

Breytingar:
.....
.....
.....
.....

Móttikið: [Stamp]
Samb.: [Signature]

Fjölbylshús
Skjalalón 10
220 Hafnarfirði

Sérmyndir
Dreifikerfi lág- og smáspennu
Mkv: Enginn

RTS
VERKFRÆÐISTOFA
Grensásvegur 3
108 Reykjavík
Sími 520 9900
Fax 520 9901
www.rts.is

BS EN ISO 9001:2000
[Certification Logos]
FS 88744

83-1840-1-
25.2.2008
xx0601
A

