



EA

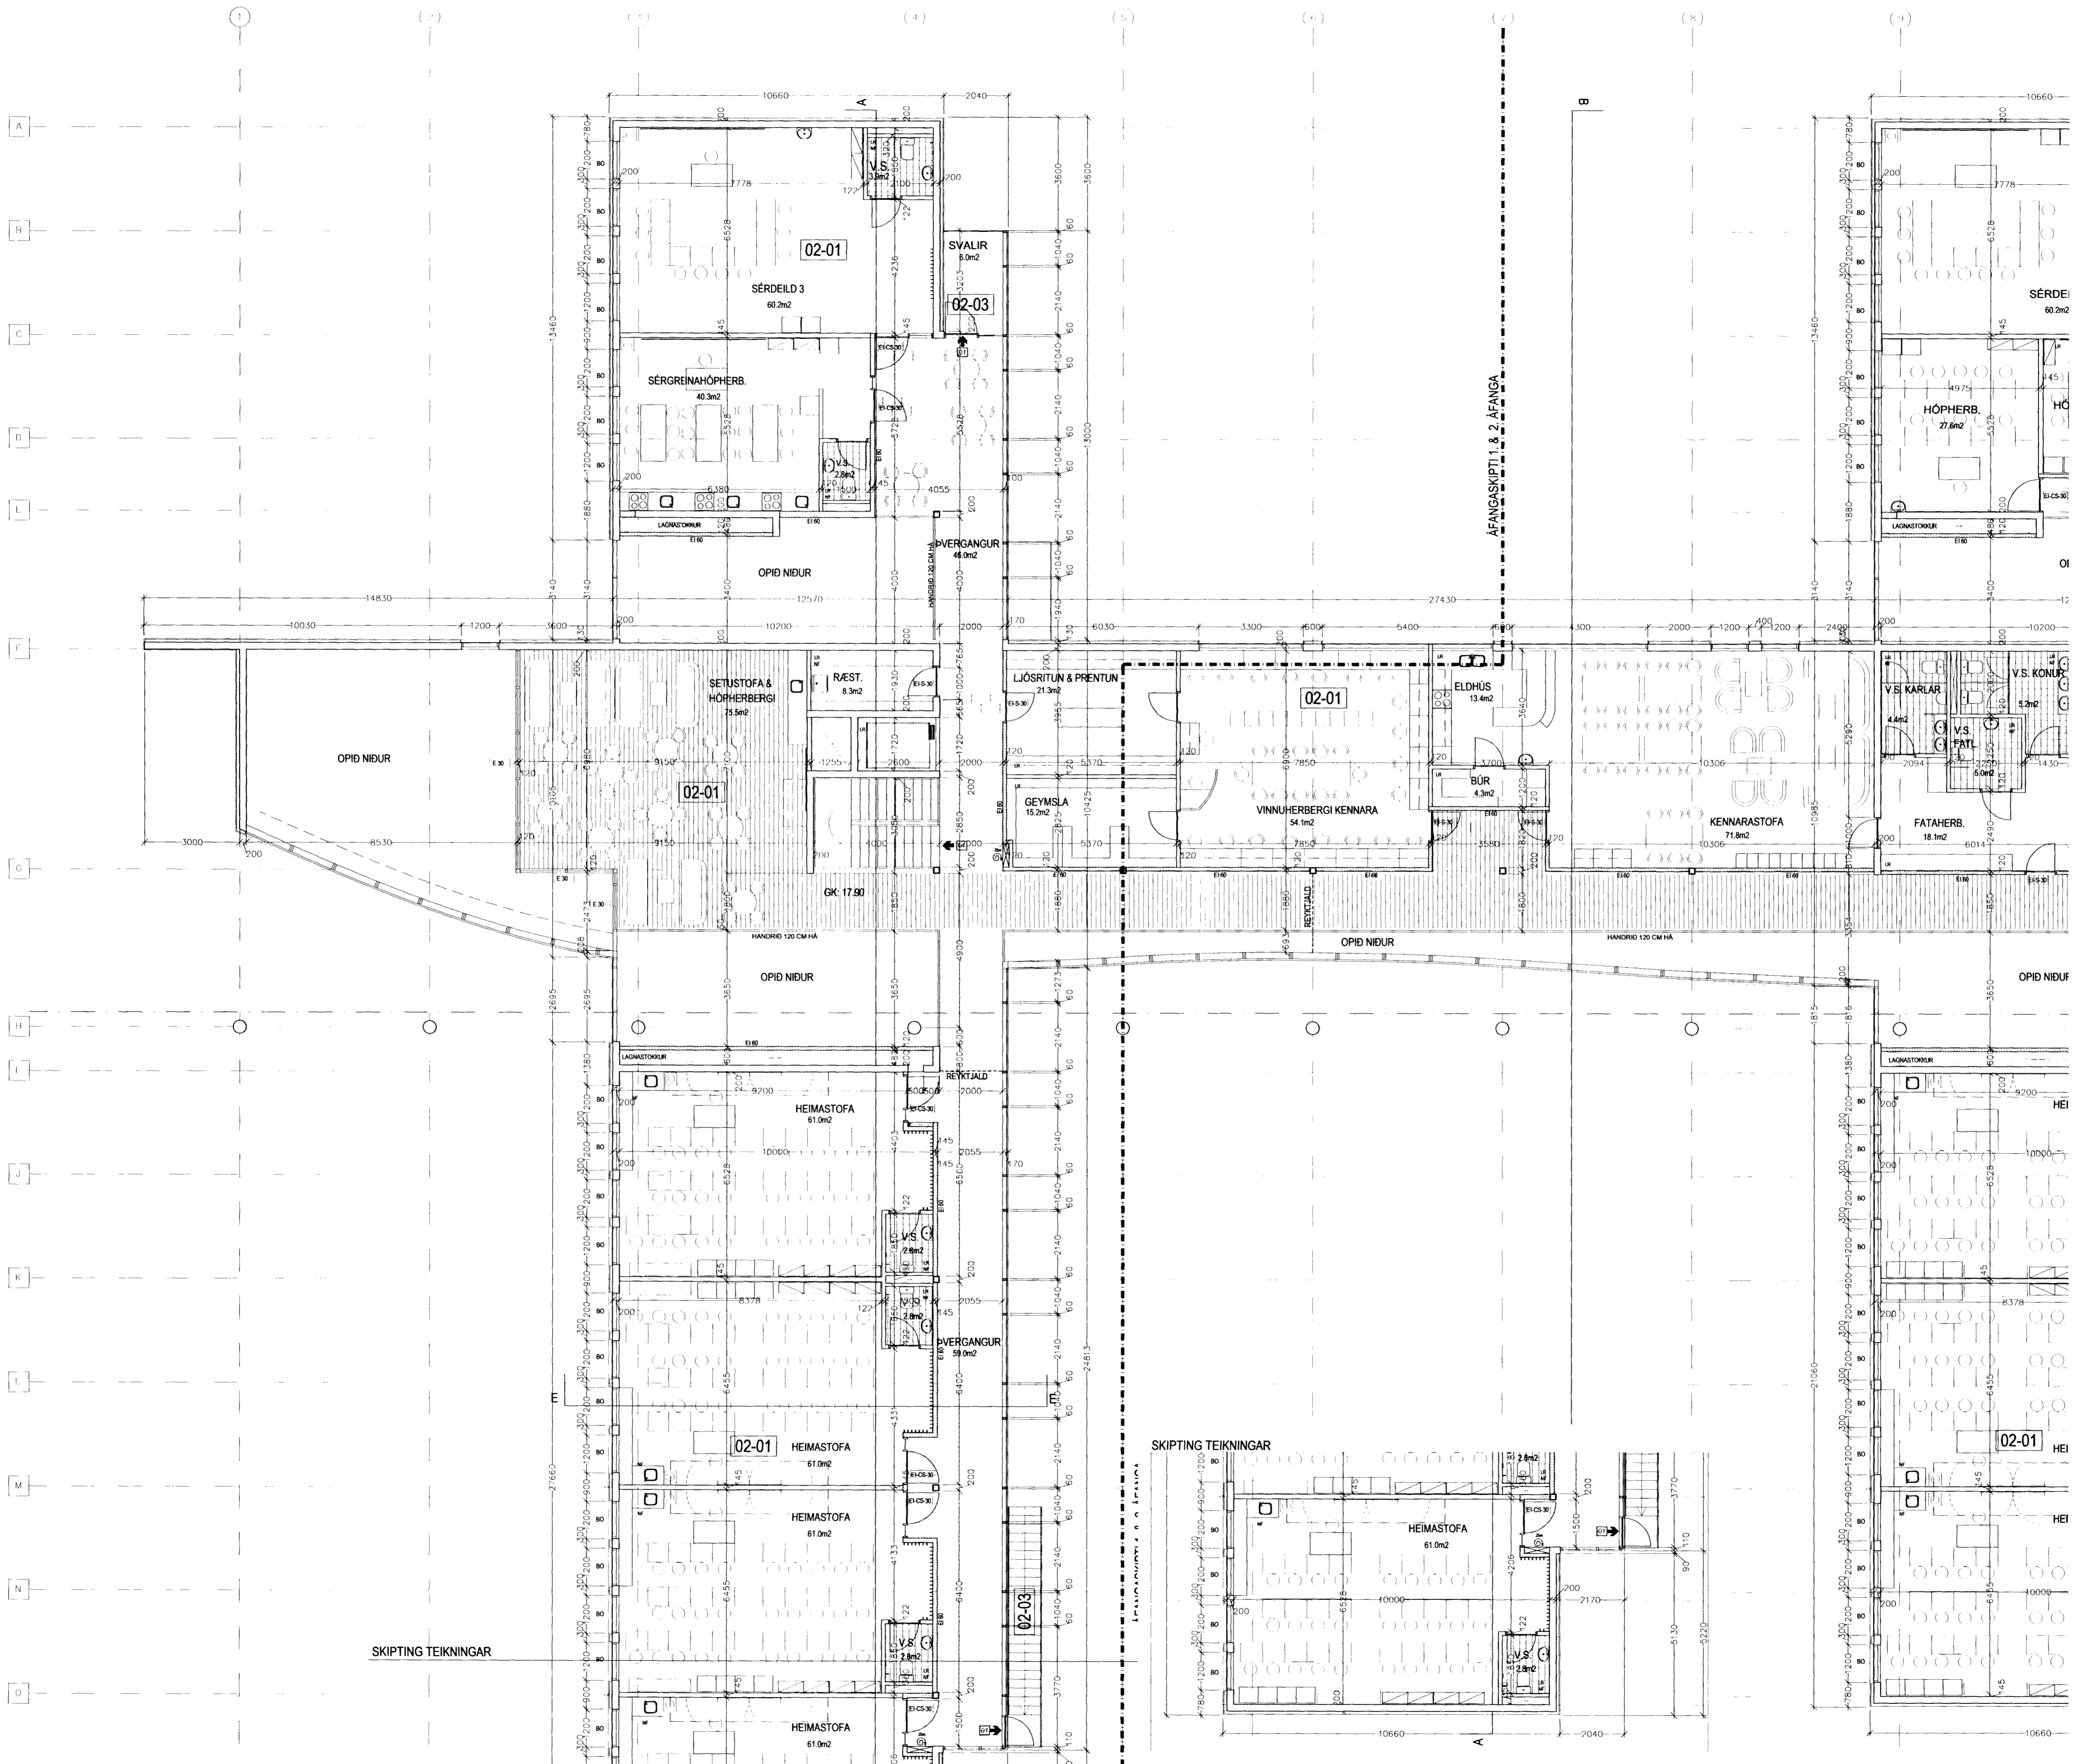

Sigridur Olafsdóttir 071070-5069

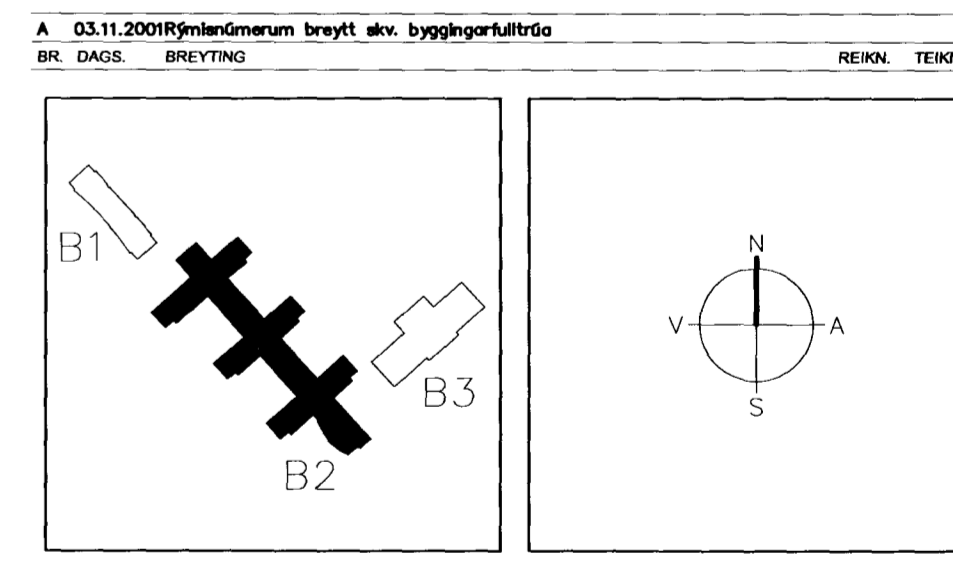

ARKITEKTAR FINNUR BJÖRGVINSSON
BERGSTADASTRÆTI 10, RVK. HILMAR ÞÓR BJÖRNSSON
sími: 551-1460, netfang: arkitekti@ishoff.is SIGRÍÐUR ÓLAFSDÓTTIR

LANDMÖTUN EINAR E. SÆMUNDSEN
INGBJÖRG KRISTJÁNSDÓTTIR
MARGRÉT SIGURDARDÓTTIR

VSÓ VSO RÁÐGJÖF
BORGARTÚN 20, 105 REYKJAVÍK, SÍMI 585-9000, SMÍÐRÉF 585-9010, NETFANG vs@vso.is

SÓLVANGSVEGUR 4
LÆKJARSKÓLI

SKÓLABYGGING GRUNNMYND 2. HÆÐAR
HANNAG/TEKNI. SÓ
ATH. FB
SAMÞYKKT
KT. 660589-1399

KVAÐIRI 1:100
VERNR. TEKNI. NR. REYKJAVÍK 03.10.2001
B2-A-BG2-001

