


## OFNASKRA

OFN NR	VARMAÞÖRF KCAL/T	OFNASTÆRD [RUNTAL] $\Delta T = 40^\circ\text{C}$	TENGI
1	775	V 56/1800	A B
2	1030	V 70/2/1200	C D
3	1015	V 70/2/1200	C D
4A	2130	V 42/2/1600	A B
4B		V 42/2/2500	C D
5	1060	V 42/2800	C D
6	1255	V 70/2/1400	C D
7	1370	V 63/2/1700	A B
8	810	V 63/1700	C D
9	1205	V 63/2/1500	C D
10	635	V 63/1400	C D
11	595	V 77/1000	A B
12	535	V 77/1000	C D
13	2935	V 63/2/3500	A B
14	840	V 77/1100	C D
15	675	V 77/1500	C D
16	1265	V 77/2400	A B
17	1085	V 77/2100	A B

**ATH:** AÐUR EN GENGID VERÐUR FRA OFNAPÖNTUN, SKULU HUSEIGANDI OG ÞÍPULAGNINGA- MEISTARI Í SAMEININGU ATHUGA STÆRDIR OG STAÐSETNINGU OFNA.

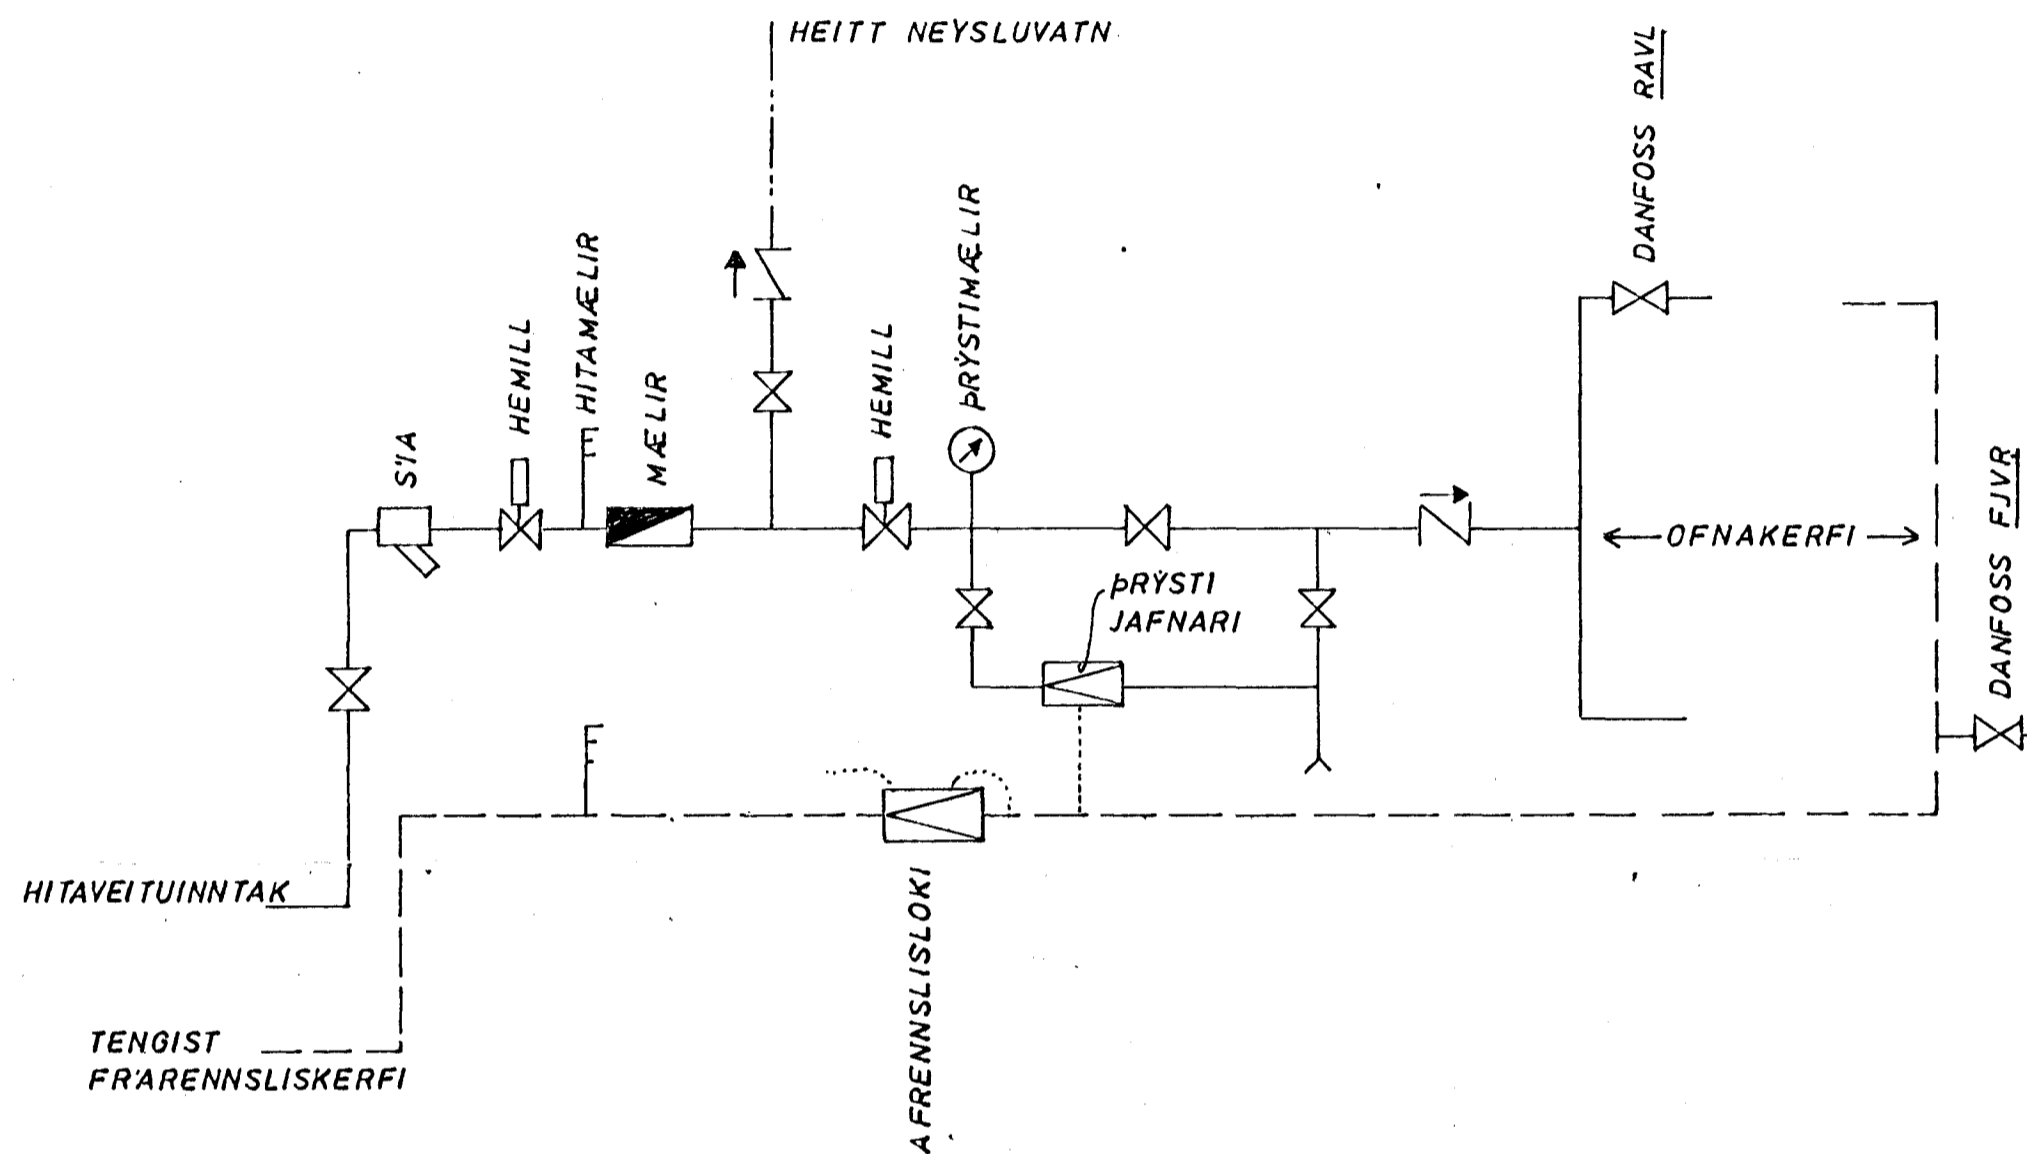

## TENGIMYND HITAVEITU

2. des. 1976

## SKJÖLVANGUR 10

HITALÖGN

TEIKN. NR: H 286471. H1. 23.11.1975

*Remundur Sigvaldason Grenahim 5 Hafnarf.*