


OFNATAFLA				
no	hæd max	lengd max	tenging	kcal
1- 1	590	1600	BC	1155
1- 2	740	1500	AD	765
1- 3	590	1400	BC	985
1- 4	740	1000	AB	555
1- 5	740	1600	AD	1430
1- 6	440	2000	BC	1475
1- 7	440	2600	BC	1535
1- 8	440	2600	AD	1535
1- 9	740	700	CD	655
1-10	740	500	CD	435
1-11	590	500	CD	275
1-12	740	1300	CD	680
1-13	590	1800	AD	750
1-14	590	1600	BC	1195
0-15	740	2000	AD	1060
0-16	740	2000	AD	1060
0-17	740	1600	AD	850
0-18	740	1400	AD	725

Allar pípur einangrist með glerullarhólkum og síðan vofðar með plastvafi.
 Ofnkronar séu sjálfvirkir relúr, Danfoss FJVR
 Efni og vinna sé í samræmi við reglugerðir VH og HVR.

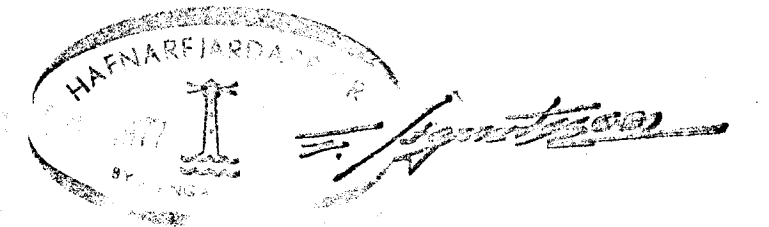

SKJÓLVANGUR 6		verk: 7510	no 3/3
hitalögn		mal: ~	dags: maí '99
kerfismynd			hannad 661
GUDMUNDUR GEIR JÓNSSON mlf		breytt:	