


austur

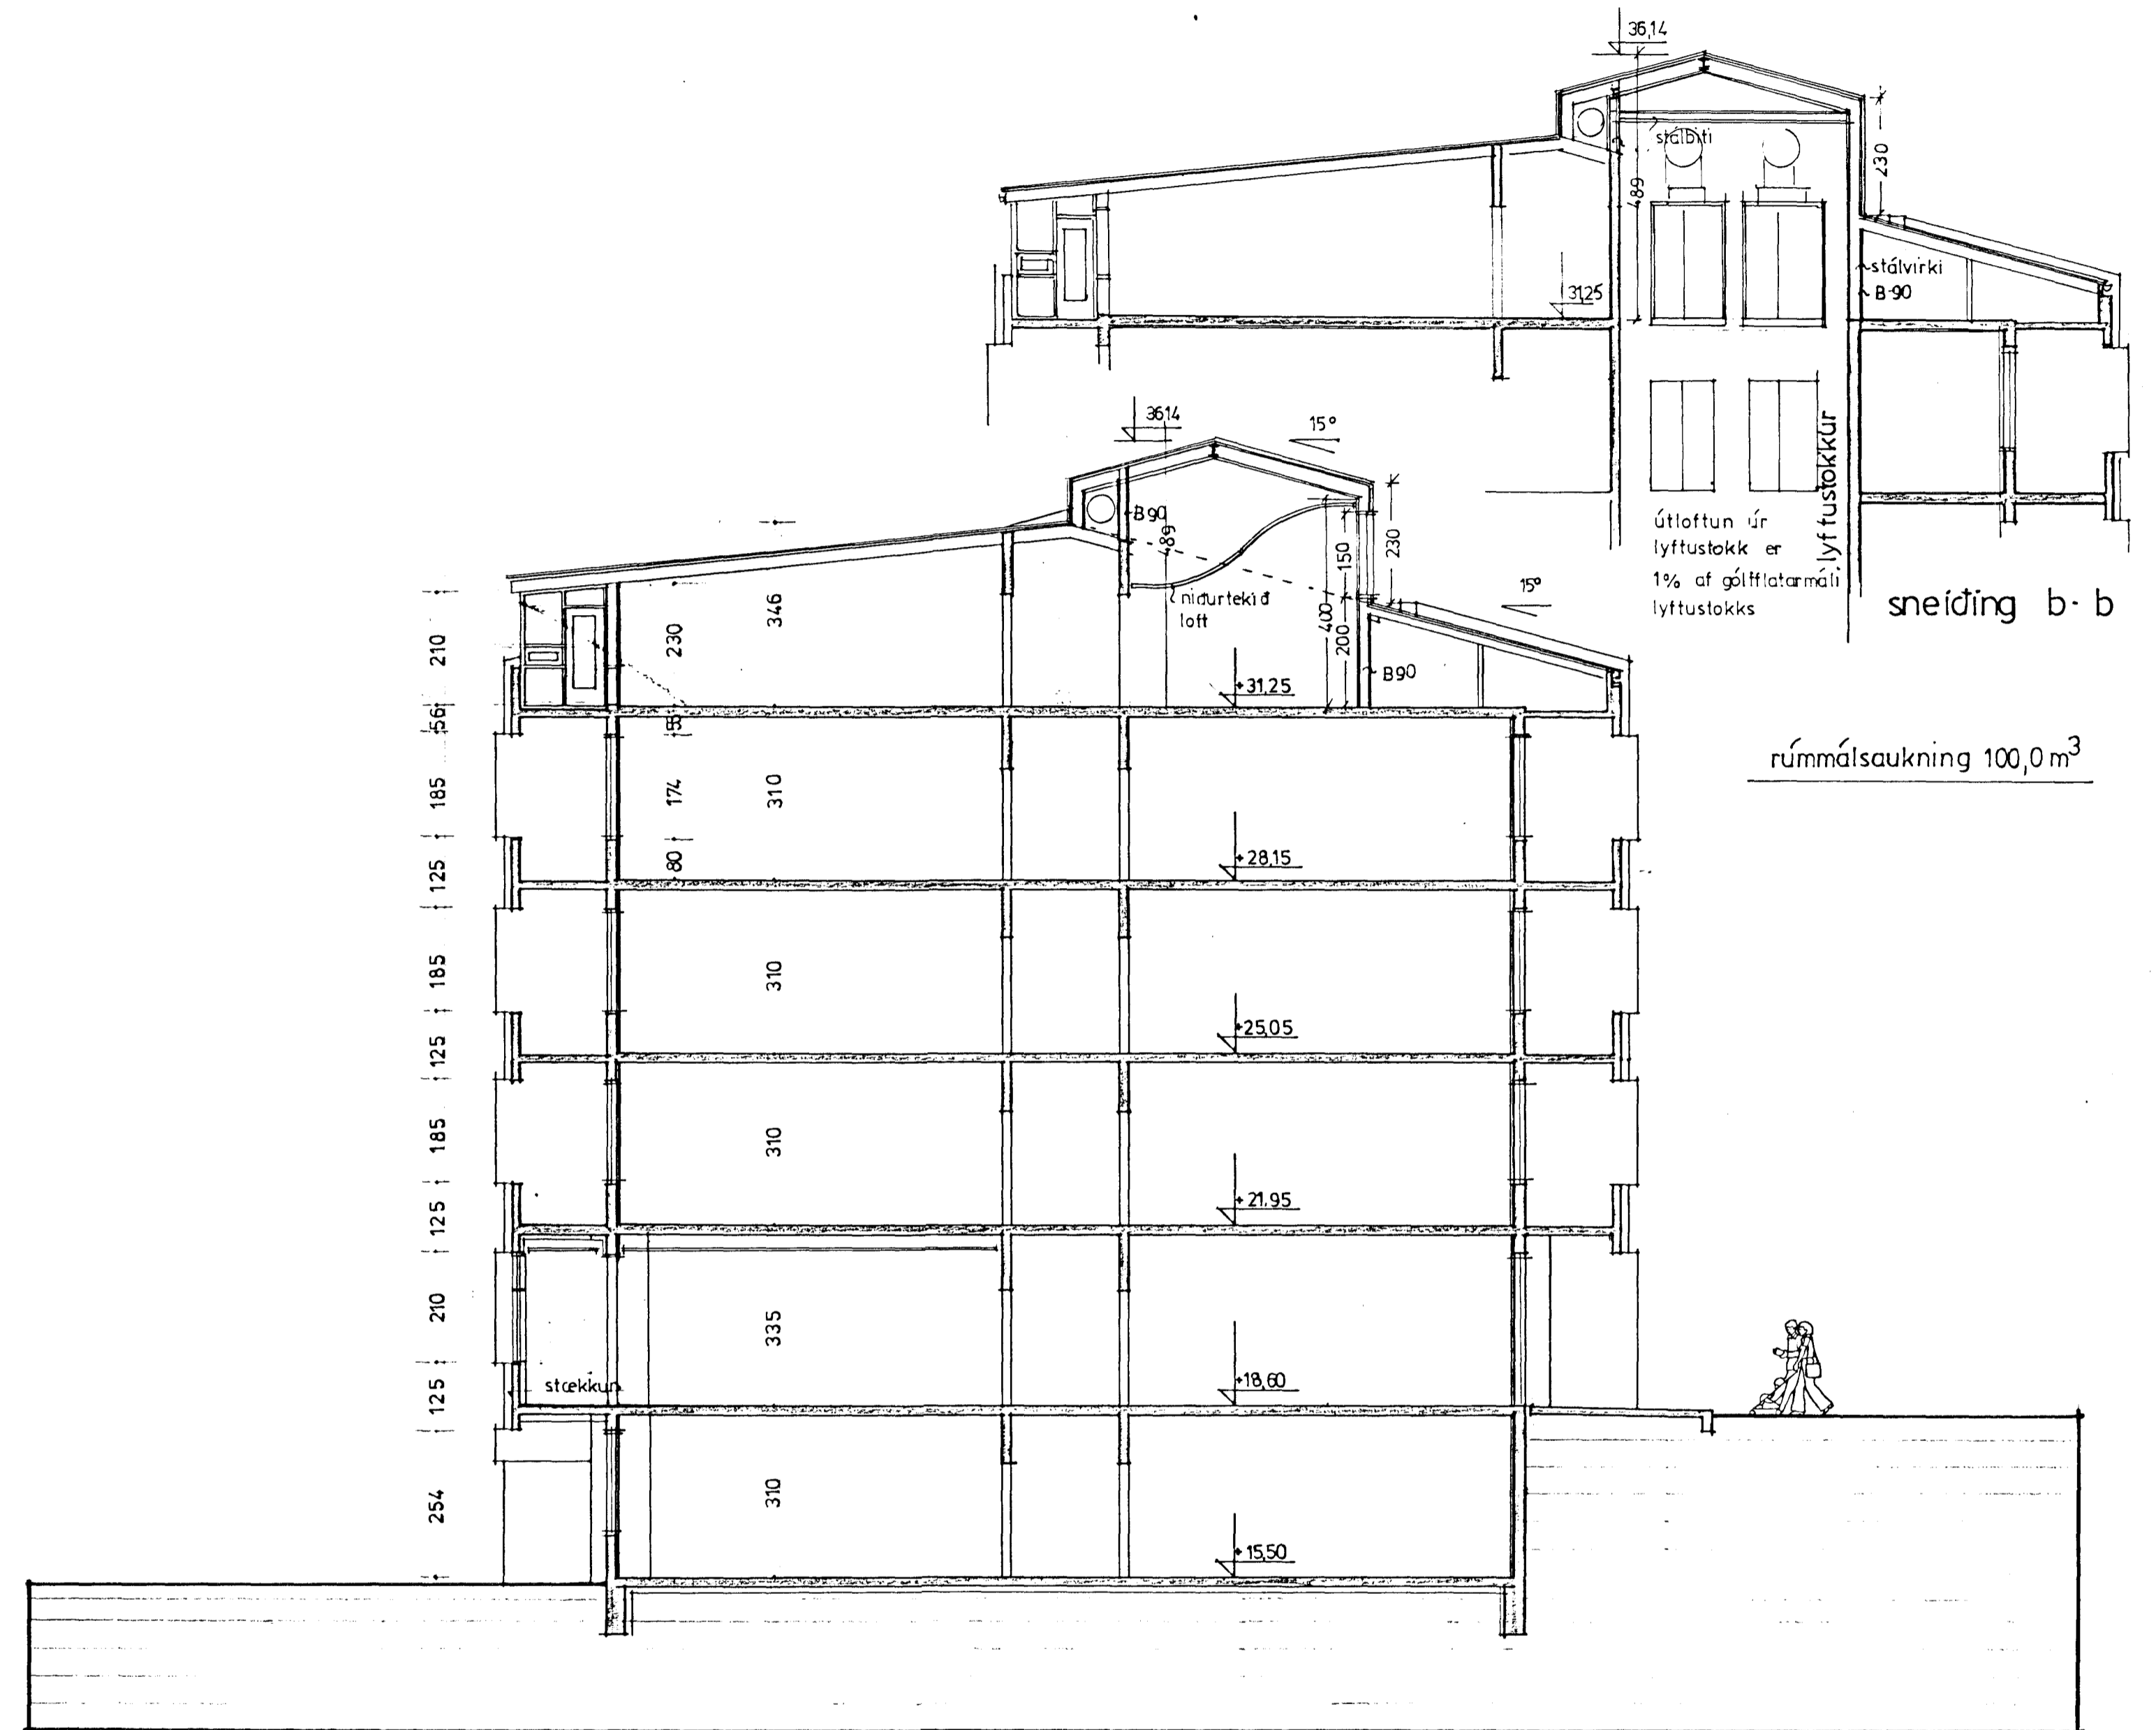

sneiðing a-a

rúmmálsaukning 100,0 m³

Byggingaútlitir Hafnarfjarðar
Algreitt þann
26 NOV 1996
Sigurbjartur Halldórsson

TEIKNISTOFA
HALLDÓRS
GUDMUNDSSONAR
FAI

SMÍTUDD: 22
ÍSG. 8874 4114
SÍM. 588 5555
FAX 588 7553

Stalldi
Das, Hrafnista Hafnarfirdi

útlit og sneiðing

MÁL 1:100
DAGS 13.06.85
A-2