

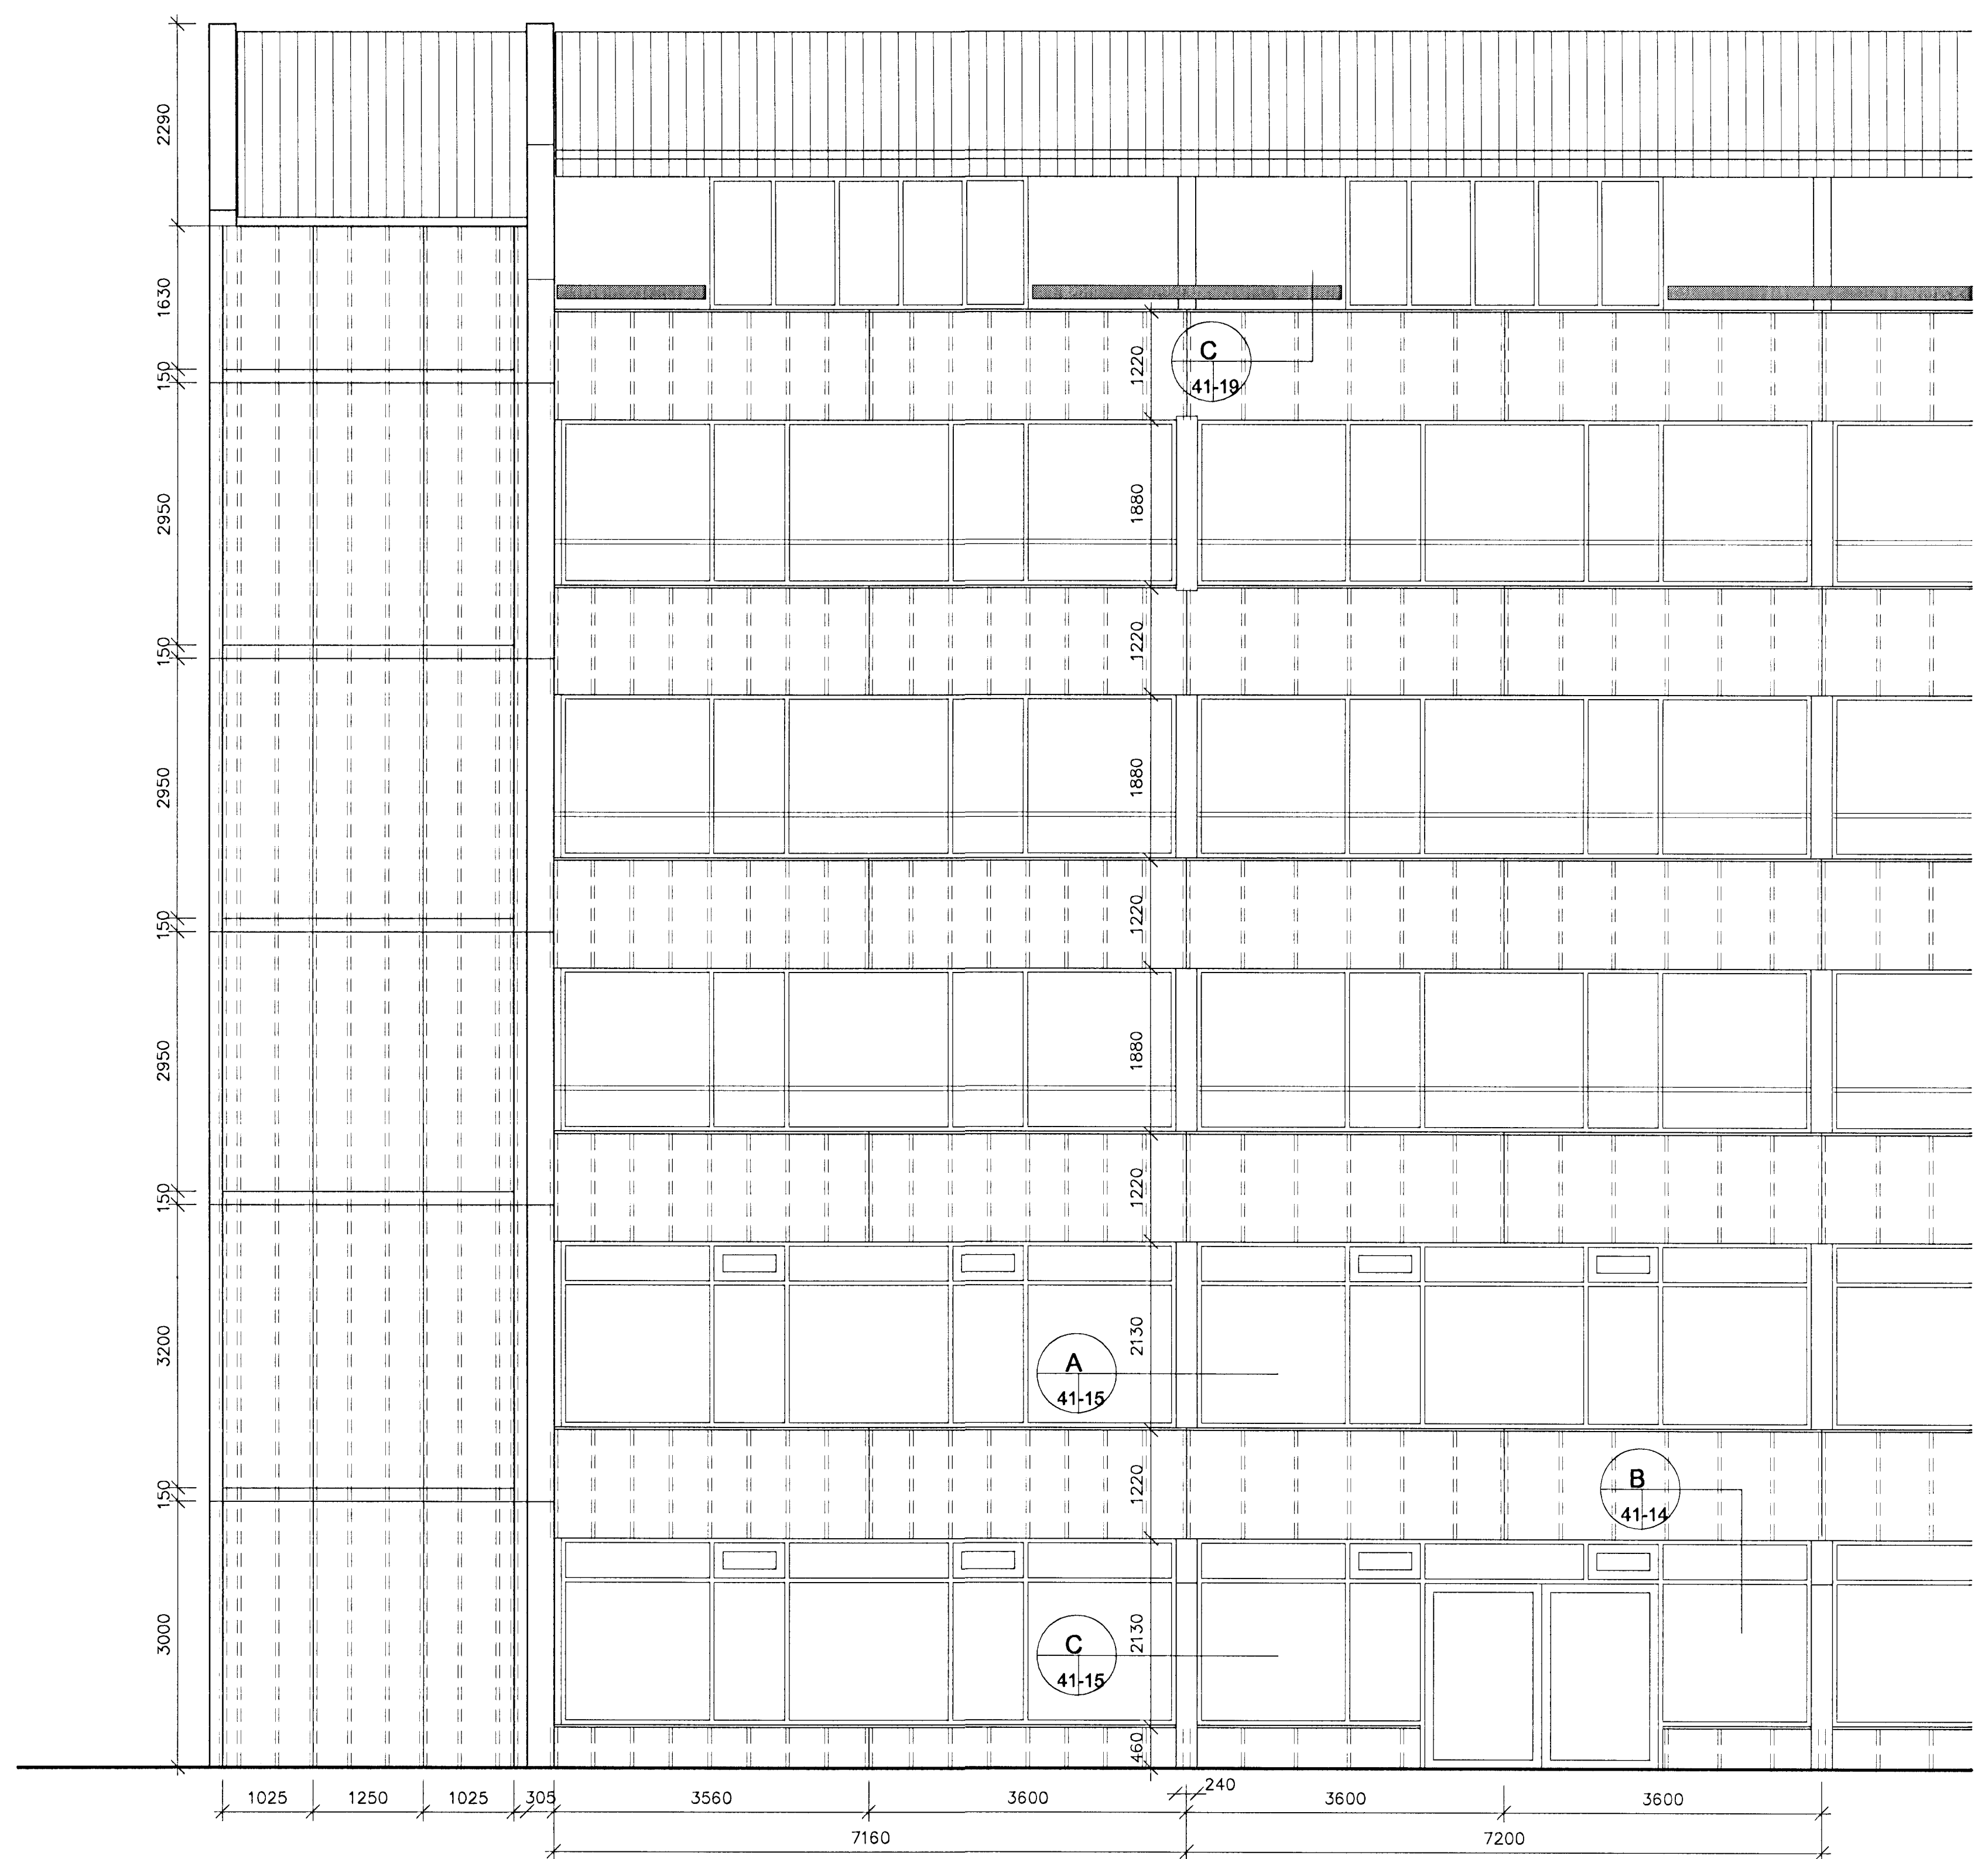


NORÐURHLÍÐ VESTURENDI B-ÁLMU  
1:50

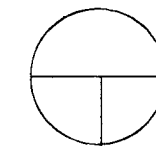

VESTURHLÍÐ NORÐURENDI A-ÁLMU  
1:50

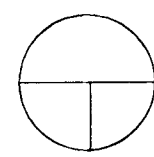

Byggingafrumi Hefnarfjarðar  
Alfreitt bann  
03.07.1997  
Sigurbjartur Halldórsson

TEIKNISTOFA  
HALLDÓRR  
BUDMUNDBONAR  
FAI  
SKÚTUVOGI 105  
104 REYKJAVÍK  
SÍMI 588 6593  
FAX 588 7593

*Halld. Þorh.*

HRAFNISTA HAFNARFIRÐI  
ÚTLIT A- OG BÁLMA

DEILING ÁKLÆÐNINGAR

MÁL 1:50  
DAGS 30.7.1997  
41-04

OKF, SG