




SNID A-A 1:10

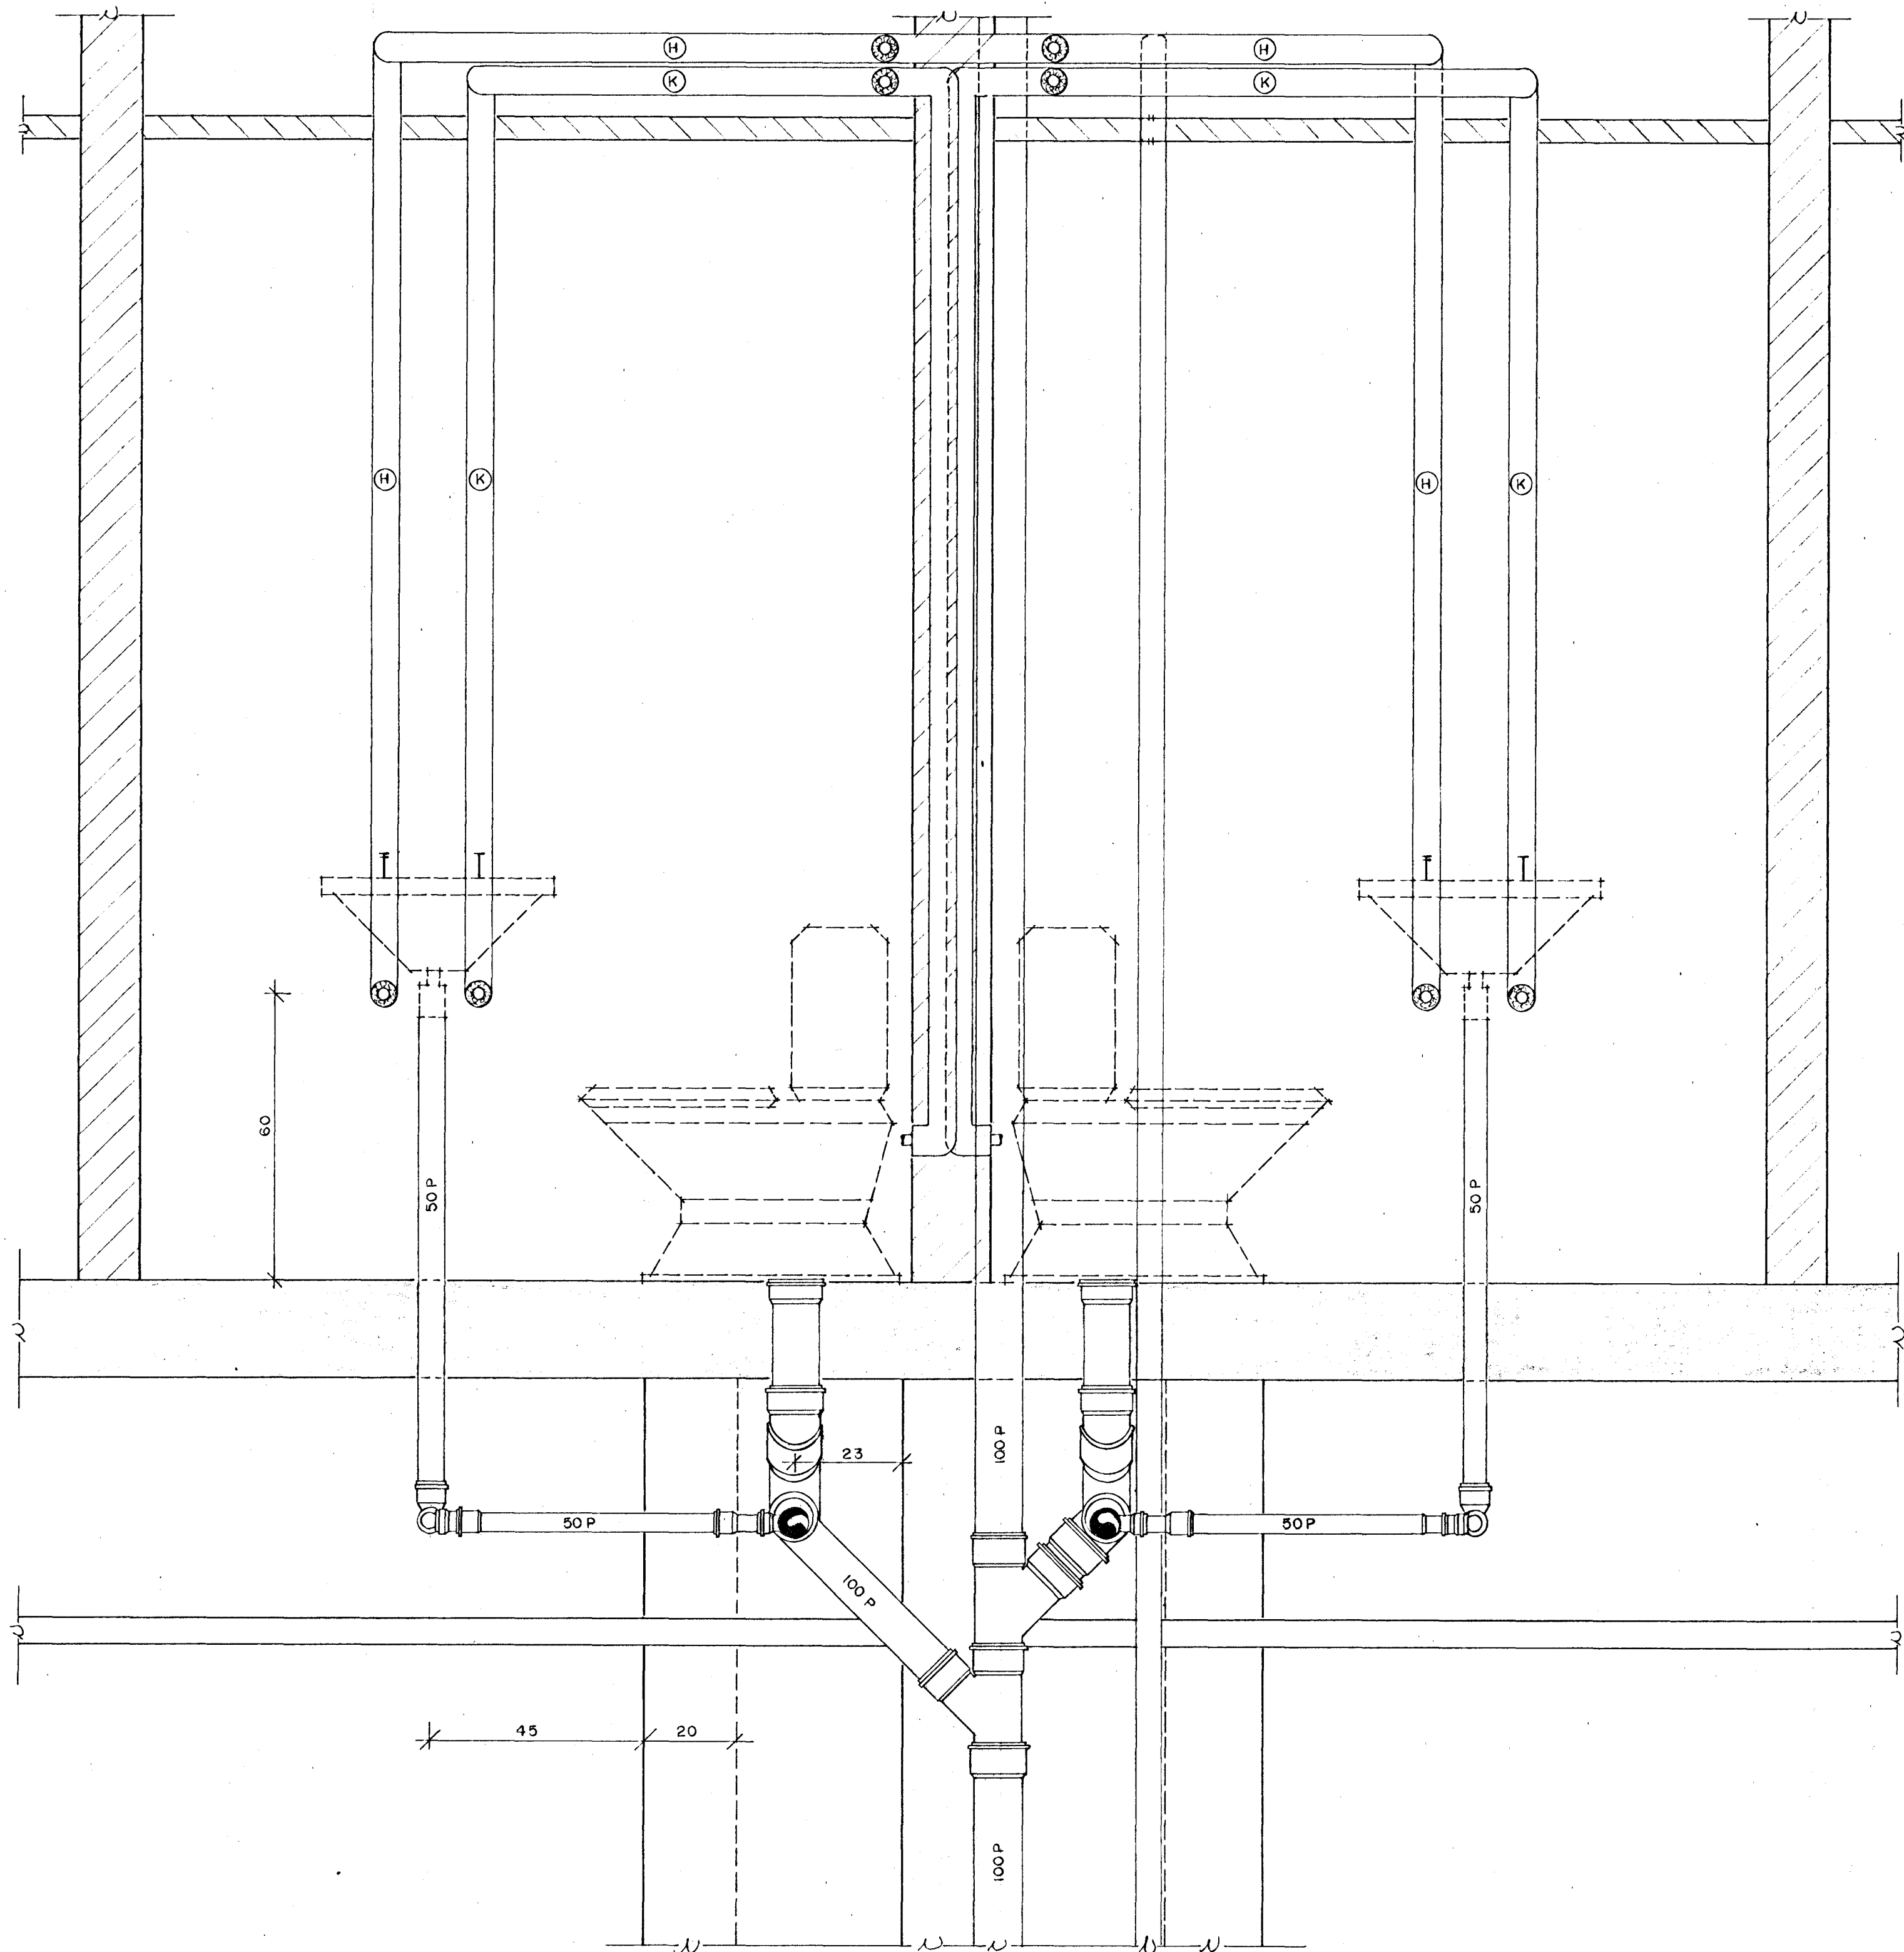

SNID B-B 1:10

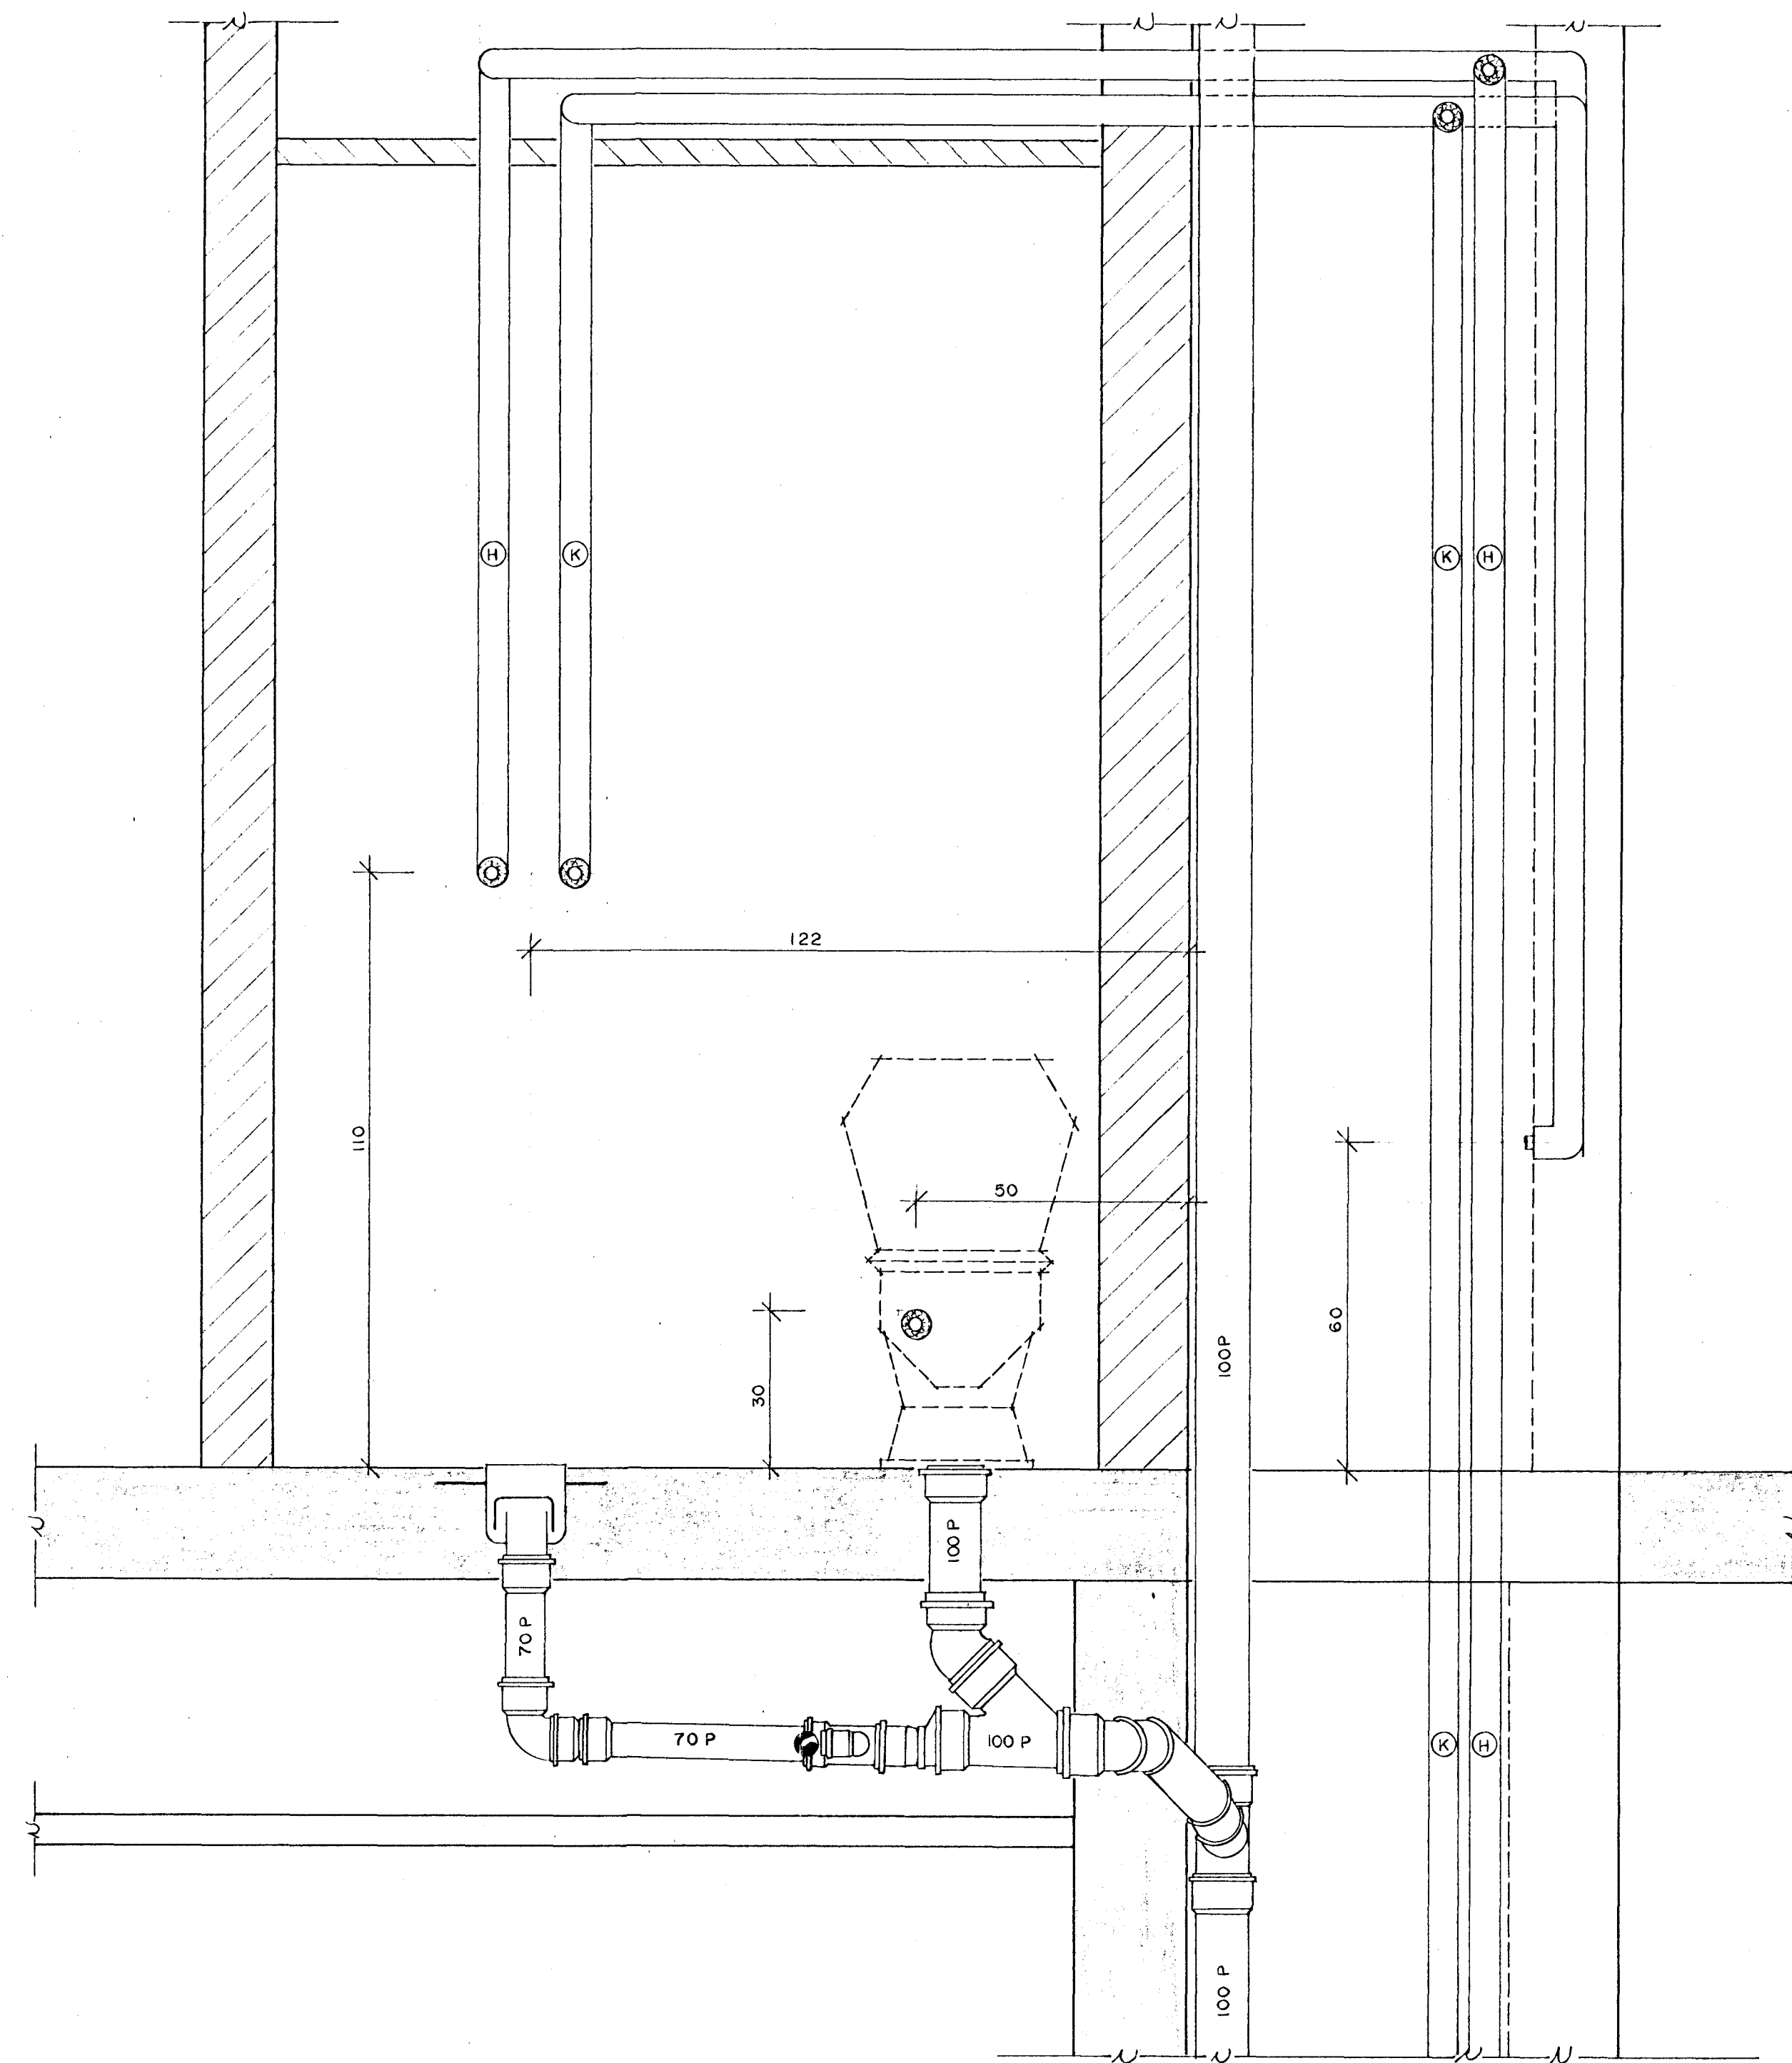

20. jan. 1986  
  
 Þorgerður Thórunn

DAS, HRAFNISTA HAFNARFIRÐI			
BR.	DAG.	BREYTING	
			HREINLÆTIS- OG VATSLAGNIR. SÉRMYNDIR. STOFNAR 7 OG 9, SNID A-A OG B-B.
 VERKFRÆÐISTOFA STEFÁNS ÓLAFSSONAR HF. F.R.V. CONSULTING ENGINEERS BORGARTÚNI 20 105 REYKJAVÍK SÍMI 29940 & 29941		REYKJAVÍK, Þ. 22. 11. 85 TEIKN. S. J. REIKN. S. J. ATH. 3/MP	KVARÐI 1:10 VERK BL. NR. BR. 2574 4.107