


GÆRNUMMUND 1:50

SPERRUFESTING K10 L=120


ÚTLOFTUN Ø25  
FRÁGANGUR ÞAK-  
KANNTS SJÁ SERT.  
BYGGFR.

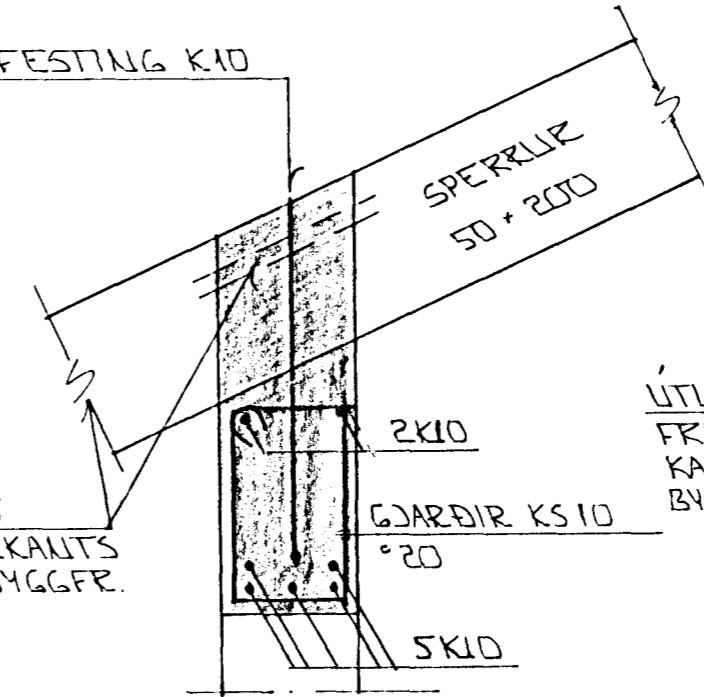


SNID 5-1:10

SPERRUFESTING K10 L=120

ÚTLOFTUN Ø25  
FRÁGANGUR ÞAK-  
KANNTS SJÁ SERT.  
BYGGFR.

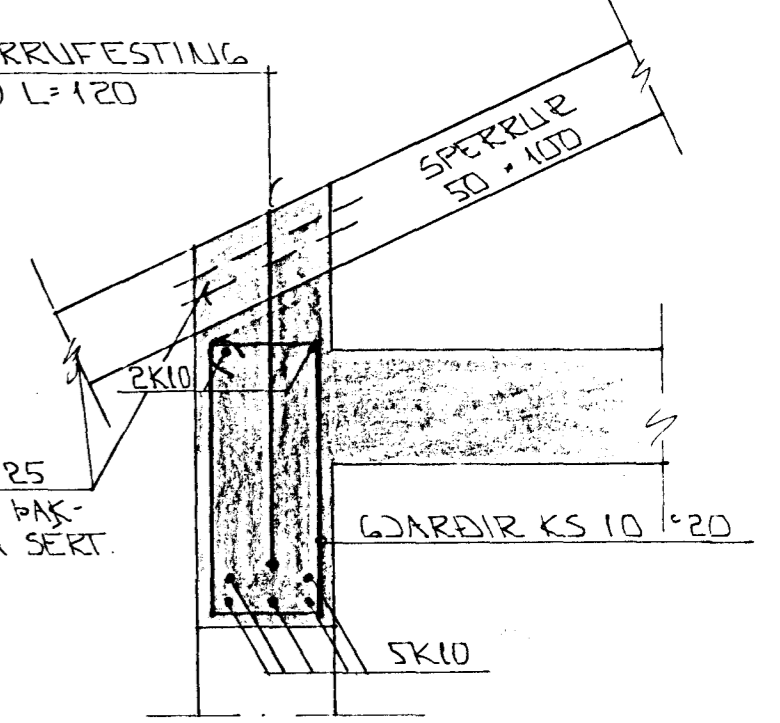


SNID 6-1:10

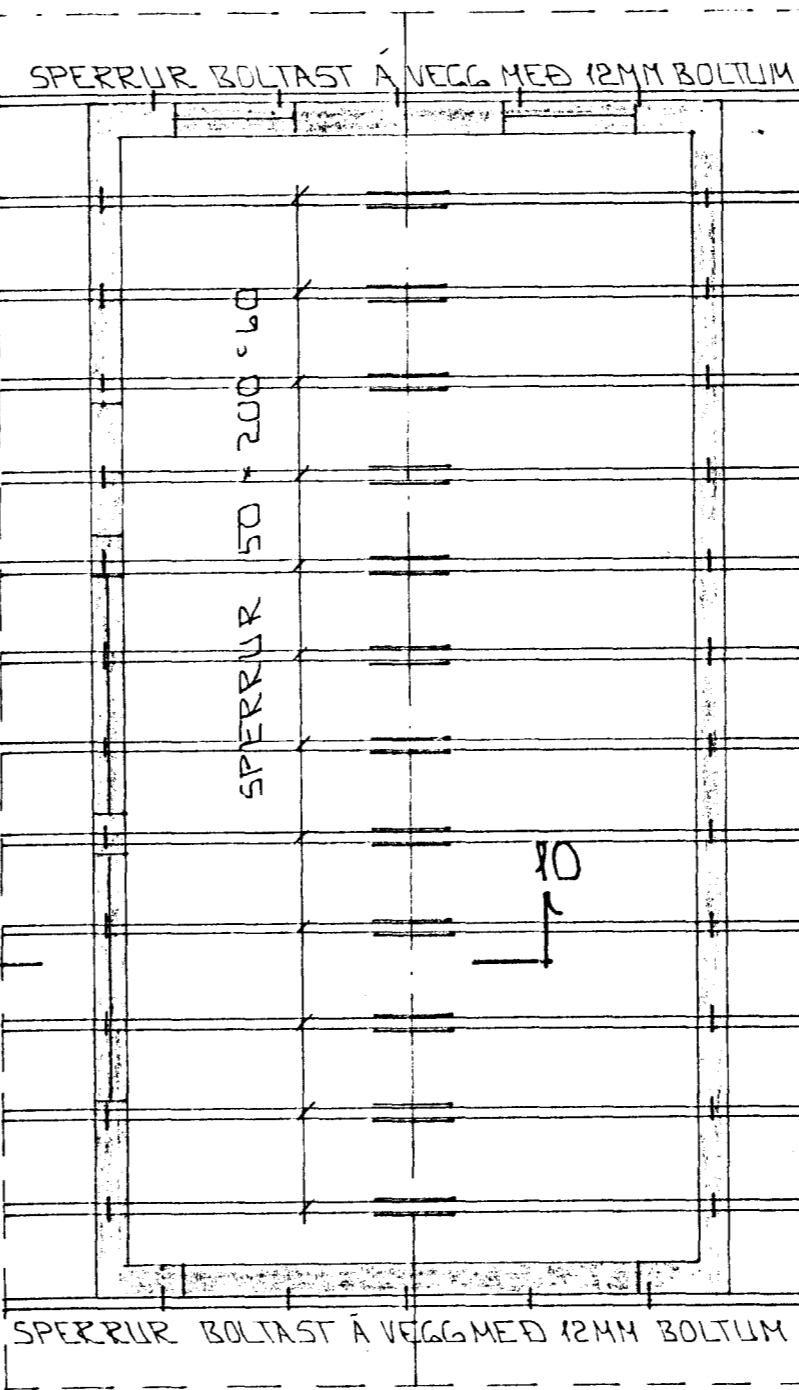

SPERRUR BOLTAST Á VEGG MEG 12MM BOLTUM

BENDING PLÖTU  
SJÁ BL.NR. 1-04.

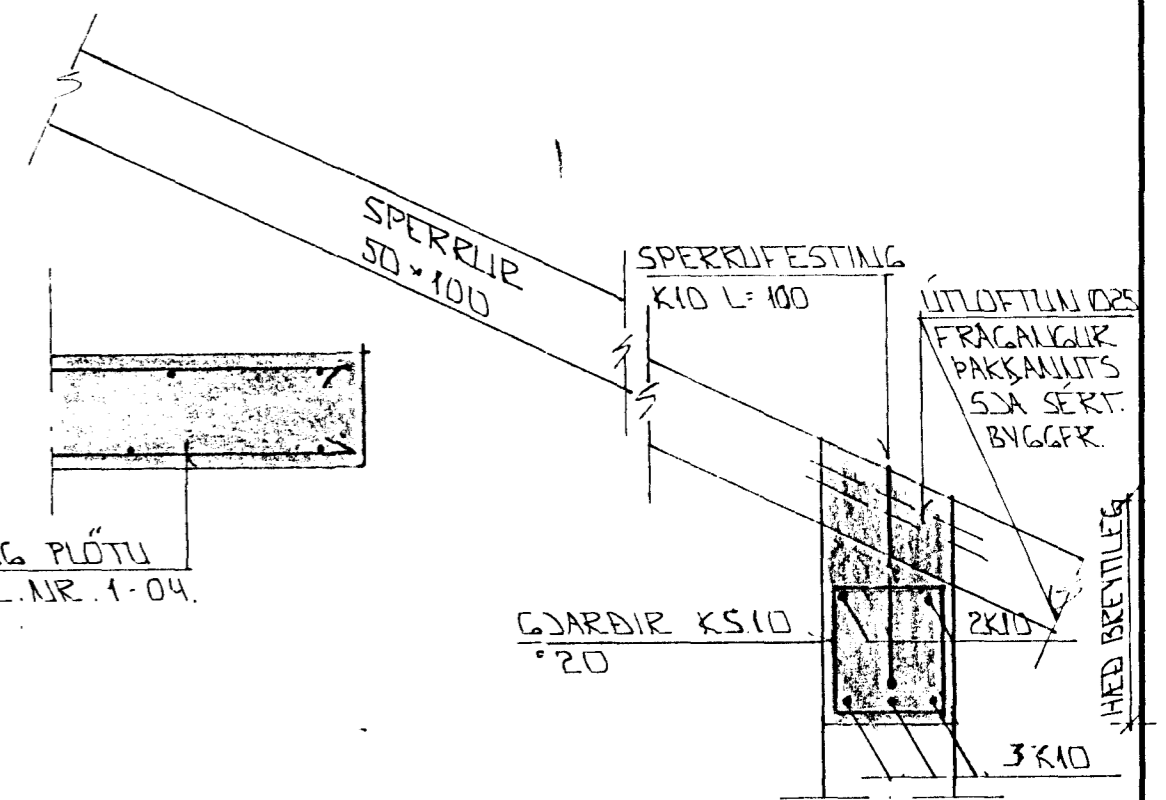


SNID 7-7:1:10

SKÝRINGAR

ALMENNAR SKÝRINGAR SJÁ BL.NR. 1-01.  
SNID MERKT 8-8, 9-9, 06 10-10 SJÁ BL.NR. 1-06.  
SNID MERKT 4. SJÁ BL.NR. 1-04.

ÁSKILIÐ, ELDRI  
TEIKNING ÖGILD

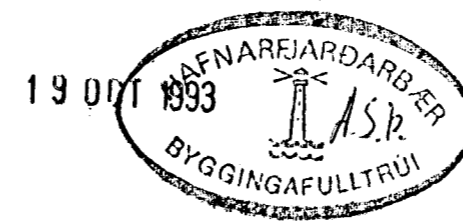

BR.NR.	DAGS	ÖDLI BREVTINGAR	SIGN.
			DAGS ÁGÚST '93
			HANNAÐ 9.21.
			TEIKNAD GR
			VERK NR. 9242
			BLAD NR. 1-05

SKÓGARHLÍÐ 3 HAFNARFIRÐI  
ÞAKVIRKI - SNID

MÆLIKV. 1:10 + 1:50  
SIGURÐUR ÞORLEIFSSON TEKNIFRÆÐINGUR F.T.F.I.

STRANDGÖTU 11 HAFNARFIRÐI SÍMI 54751/54255