
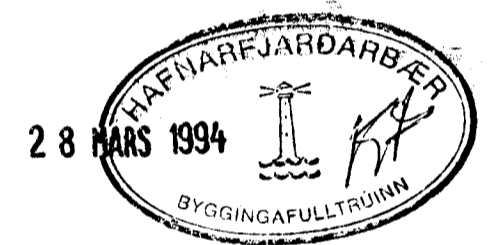


AFSTÖÐLIMYND 1:500

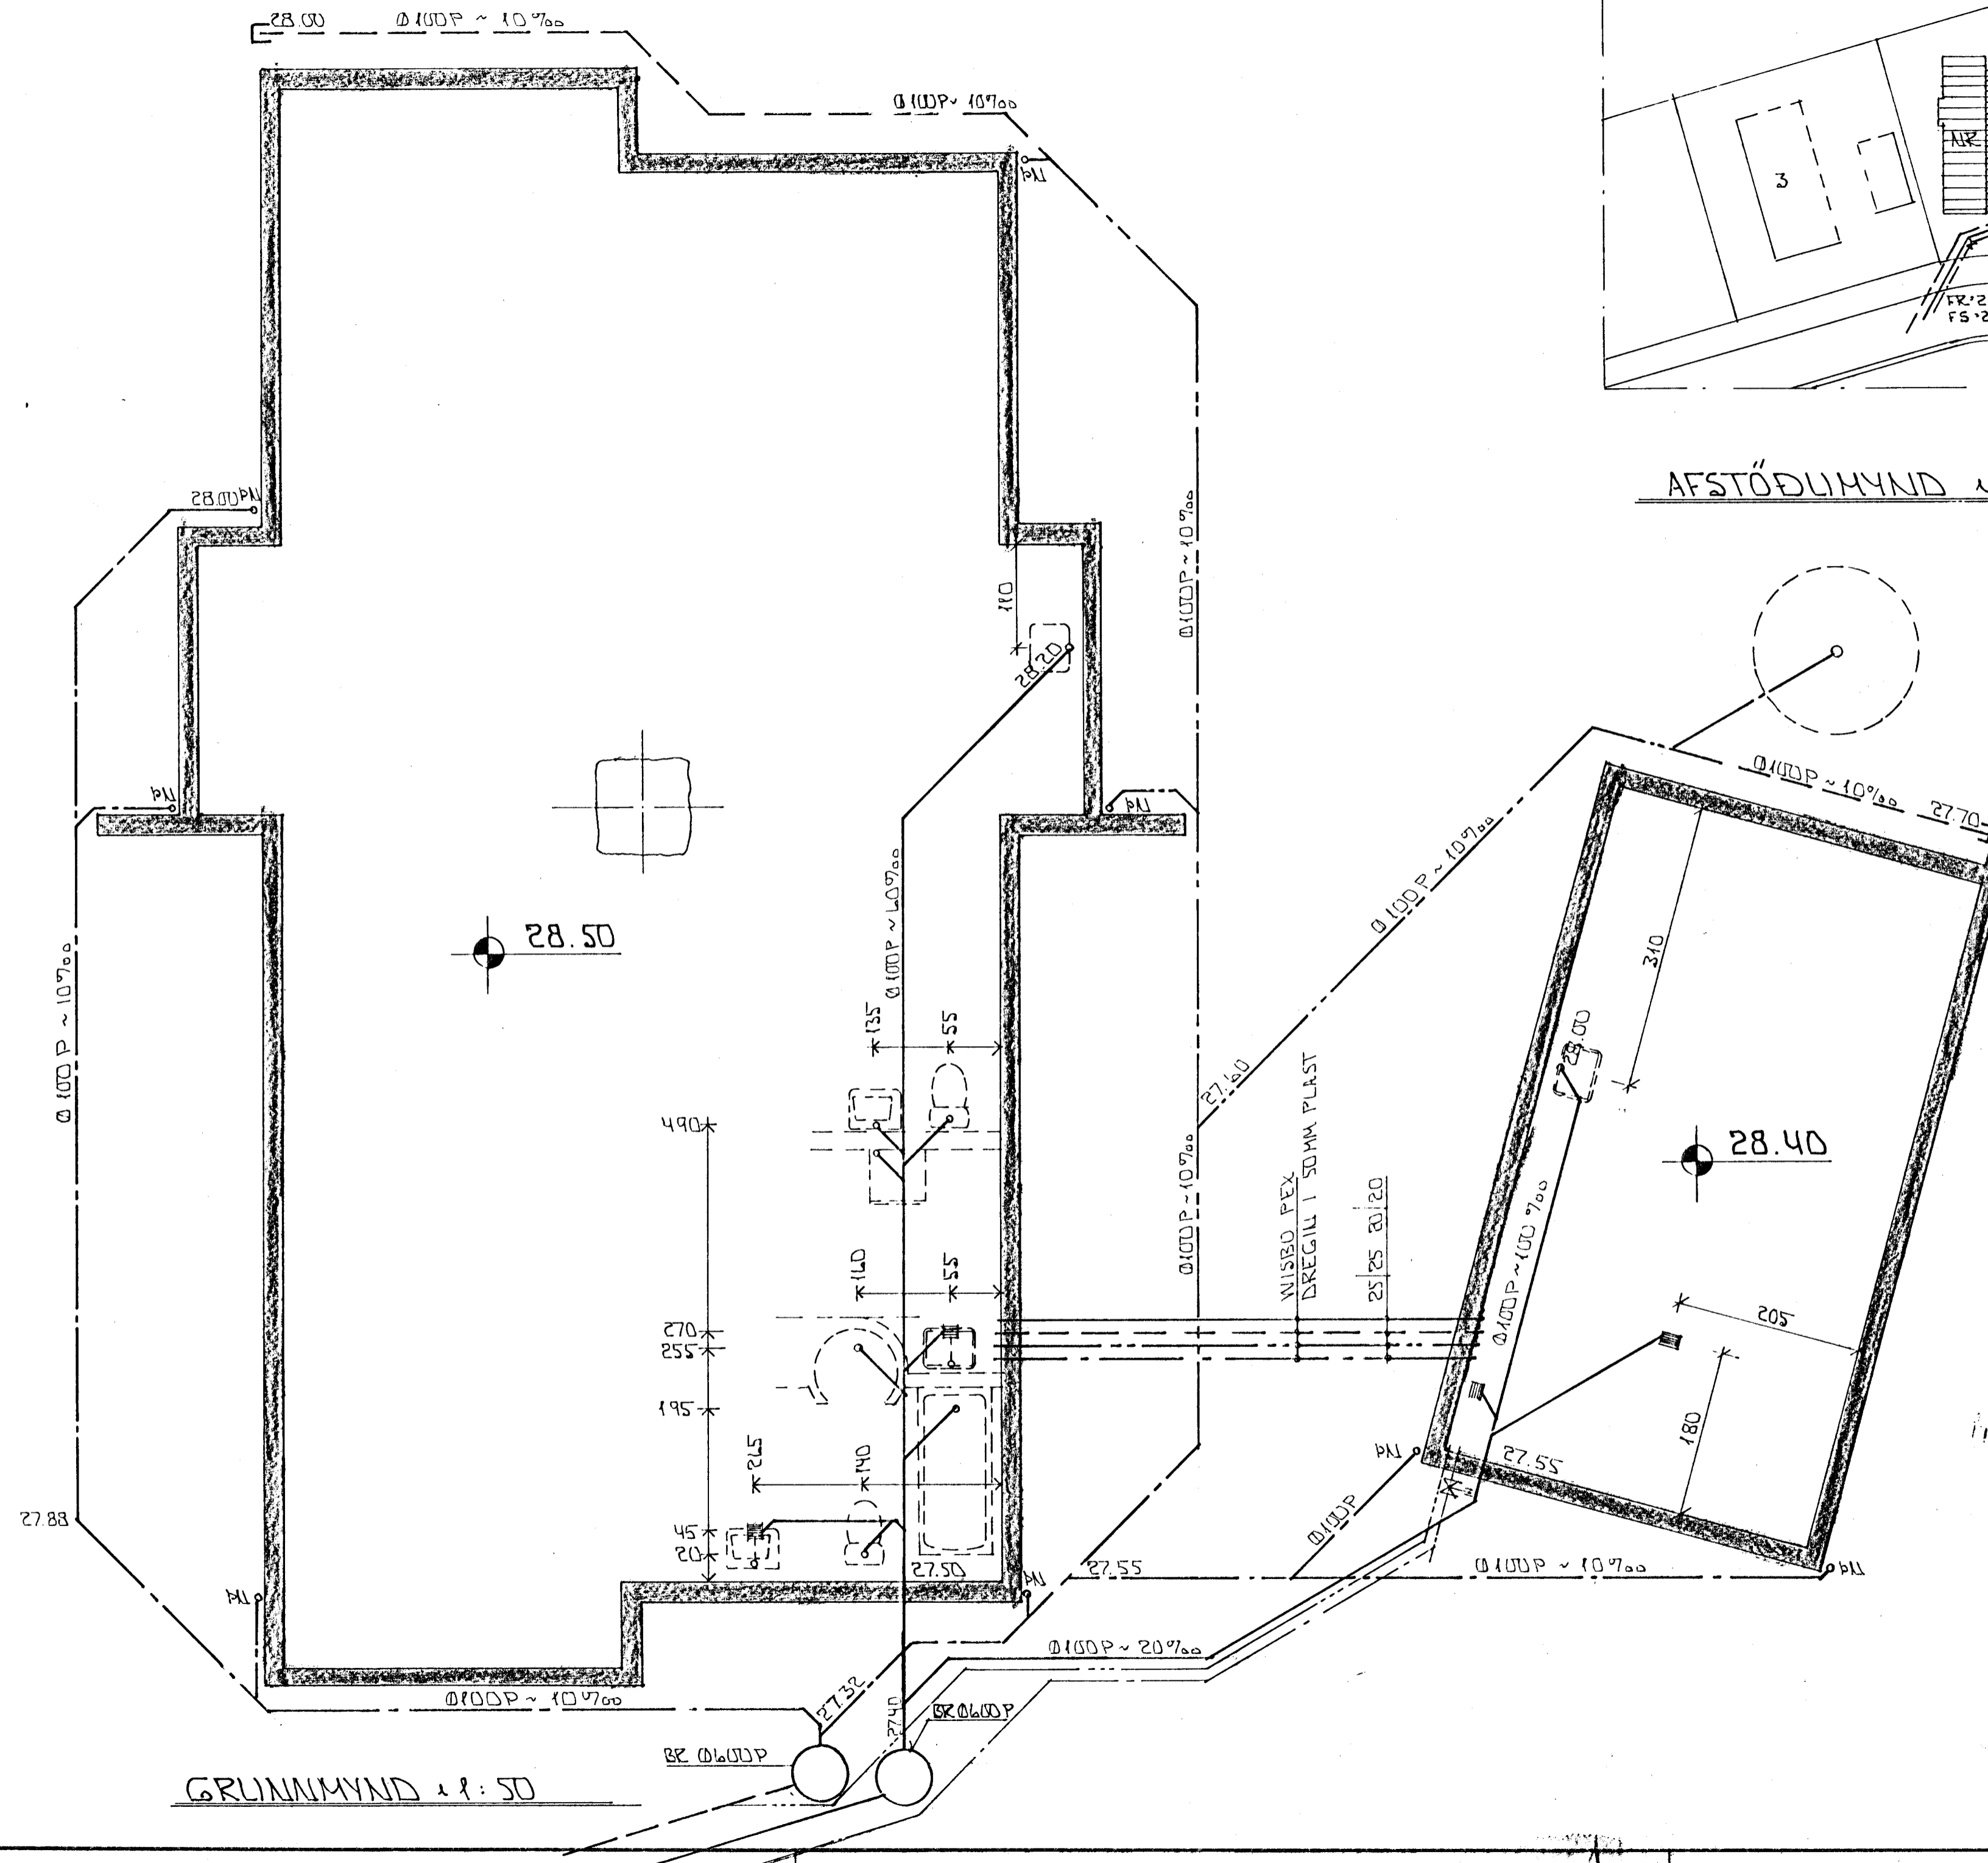

BR.	DAGS.	EDLI BR.	SIGN.

SKÓGARHLÍÐ 5
HAFNARFIRÐI

GRUNNMYND - GRUNNLAGNA
AFSTÖÐLIMYND

MKV. 1:50 x 1:500
DAGS. MARS '94
VERK NR. 9345
TEIKN NR. 2-02
HANNAD
TEIKNAD GK
YFIRFARIÐ

GP TÆKNIÞJÓNUSTA
SIGURDAR ÞORLEIFSSONAR HF