

$\Delta = 40^\circ C$.

ATH! OFNASTÆRDIR SKULU ATHUGAST Á STADNUM ÁÐUR EN OFNAPÖNTUN ER GERD.

OFN. NR.	GERD.	LENGD. CM.	ILÆD. CM.	AFKÖST. KCAL/H.	TENGING. FRAM. BAK.	VALDIR OFNAR. GERD. AFK.	
1		250	70	1970	C	D	
2		120	70	610	A	B	
3		110	60	610	C	D	
4		90	60	610	A	B	
5		60	60	220	A	B	
6		140	60	1150	A	B	
7		110	60	1290	A	B	
8		110	60	780	A	B	
9		110	60	780	A	B	
10A		180	20	1620	A	B	
10B		300	20	1710	C	B	
11		110	60	1430	C	D	
12		100	60	550	A	B	

HITALÖGN SKÝRINGAR:

- PIPUR: SVÖRT STÁLROÐ
- FITTINGS: SVARTUR RANDFITTINGS
- EINANGRUN: 20 MM. GLERULLARIHÓLKAR VAFÐIR SÍSAÞAPPA EDA ANNAD JAFNGOTT EINANGRUNAREFNI.
- OFNLOKAR: Á FRAMRENNSLI T.D. DANFOSS RAVI - 3/8" SEM STÝRAST AF HERBERGISHITA.


Á BAKRENNSLI T.D. DANFOSS FJVR - 3/8" SEM STÝRAST AF HITASTIGI BAKRENNSLIS.

STÁLOFNAR PRÓFADIR VID 8 KG/CM². LOFTSKRÚFUR SÉU Á ÖLLUM OFNUM

LÖGNINA SKAL PRÓFA MED 6 KG/CM². SEM STANDA SKAL PRÓFA Í 12 KLST. ÁN ÞESS AD FALLA.

OFNASTÆRDIR SKAL ENDURSKODA Á STADNUM ÁÐUR EN OFNAPÖNTUN ER GERD.

PIPUÖGN SKAL LIGGJA AMK. 10 CM. OFAN VID GÓLFÞLÖTU.

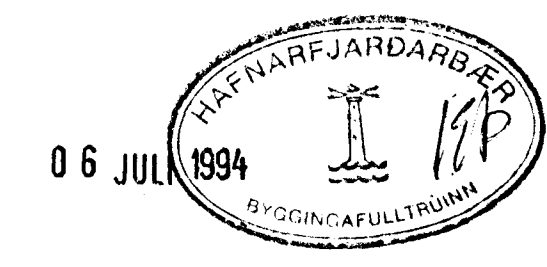

SKÓGARHLÍÐ 9 HAFNARFIRÐI
 APRÍL '94
 JÓHANNES PÉTURSSON 46221 SIGURÐUR SIGURÐSSON 666613
Johannes Petursson