

SKÓGARHLÍÐ 9 HAFNARFIRDI.

MAI 1994. MKV. 1 50.

Jóhannes Pétursson. ftfl. S- 675107.


Sigurður Sigurðsson. S- 666613.

TIMBUREINING TE-12.  
ÞINUR HF. S. 43521

LYSING Á EININGU.

Stoðir	45x145x2500	mm.
Lausholt	35x145x1108	mm.
Trétex	12x1194x2570	mm.
Krossviður	4x50x1105	mm.
Undirpanill	22x120x2587	mm.
Yfirpanill	22x120x2587	mm.

19 JUN 1994

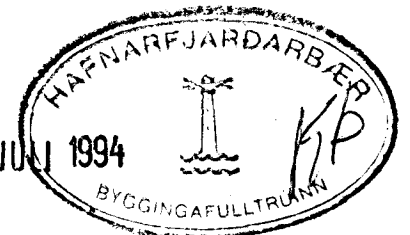

SAMSETNING EININGA.

- Stoðir lausholt: 6x100 mm. skráfur 2 og 3 stk. pr. enda sbr. teikn. 24 stk. pr. eining.
- Trétex grind: Snertifletir grindar limbornir 40 mm. hefti c/c 100 mm. 100-110 stk. pr. eining
- Panill lausholt: 75 mm. hefti 2 stk. pr. borð í hvert lausholt 110 stk. pr. eining.

ÞINUR HF. DALVEGI 10 KÓPAVOGI  
S - 43521, 46221, FAX - 45144.

SÉRTEIKNINGAR TIMBURHÚS