

SKÓGARHLÍÐ 9 HAFNARFIRÐI.

MÁI 1994. MKV. 1 50.


Jóhannes Pétursson. ffl. S- 675107. *Þhammes*

Sigurður Sigurðsson. S- 666613.

GLUGGAEINING.
GE-1, GE-2, OG GE-3.
PINUR HF. S. 43521

LYSING Á EININGU.

Stoðir	45x145x2500	mm.
Lausholt	35x145x108	mm.
Trétex	12x1194x2570	mm.
Krossviður	4x50x1105	mm.
Undirpanill	22x120x2587	mm.
Yfirpanill	22x120x2587	mm.

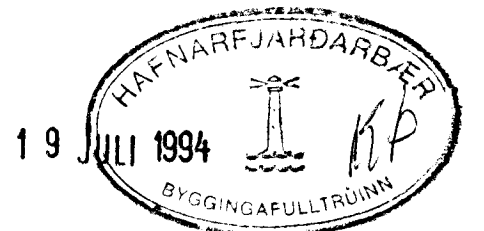

SAMSETNING EININGA.

- Stoðir lausholt: 6x100 mm. skráfur 2 og 3 stk. pr. enda sbr. teikn. 24 stk. pr. eining.
- Trétex grind: Snertifletir grindar límbornir 40 mm. hefti c/c 100 mm. 100-110 stk. pr. eining
- Panill lausholt: 75 mm. hefti 2 stk. pr. borð í hvert lausholt 110 stk. pr. eining.

- Festing glugga GE-1 skráfur 6x100 6 stk. pr. glugga.
- Festing glugga GE-2 skráfur 6x100 8 stk. pr. glugga.
- Festing glugga GE-3 skráfur 6x100 10 stk. pr. glugga.

PINUR HF. DALVEGI 10 KÓPAVOGI
S - 43521, 46221, FAX - 45144.

SÉRTEIKNINGAR TIMBURIHÚS