

NR. 26


KJALLARI

NR. 28

OFNASKRÁ

NR	HITABÖRF W	MESTU STÆRDIR		STÚTAR	LOKAR
		H. cm	L. cm		
101	480	60	100	C - D	RAVL 10
102	1230	60	140	C - D	---
103	1070	60	180	A - D	---
104	1070	60	180	B - C	---
105 a	1100	60	140	A - B	---
105 b	600	60	80	C - D	---
106	830	60	120	C - D	---
107	400	60	60	C - D	---
108	820	60	130	A - B	---
109	900	60	100	C - D	---
110	350	60	60	A - B	---
001	1050	60	150	C - D	FJVR 10
002	1000	60	150	C - D	---
003	1000	60	150	A - B	---

OFNASTÆRDIR HIBAST VIÐ 4t 40°  
 Á OFNA SKAL SETJA LOFTSKRUFU,  
 STILLITÉ OG SJÁLFVIRKAN OFNLOKA  
 SEM STJÓRNAST AF VATNS-EDA LOFTHITASTIGI  
 TENGISTÚTAR OFNA ERU 10mm OG  
 STAÐSETNING ÞEIRRA ER.

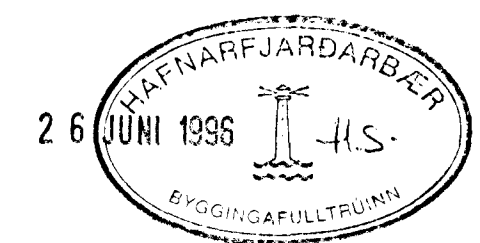

SKÚLASKEIÐ 26-28

M. 1:50,	LAGNIR FYRIR ÍBÚÐ Á FYRSTU HÉÐ TEIKNABAR UPP VEGNA BREYTINGA OG ENDURNYJUNAR LAGNA
NR. 2	
DAGS. JÚNÍ '96	
<i>[Signature]</i>	
Kt. 060650-3229	STEINGRÍMUR HAUSSON HLÍÐARHJALLA 23. F.T.F.Í.