


TENGIMYND HITAVEITU

OFNASKRÁ  $\Delta T = 40^\circ C$

NR.	HITATAP KCAL/T.	MESTA LENGD	MESTA HÆÐ	TENGI	OFN -
1A	4900	4000	900	C-D	
2A	300	600	600	A-B	
3A	1700	1400	700	C-D	
4A	4900	4000	900	C-D	
-----					
1B	4900	4000	900	A-B	
2B	300	600	600	C-D	
3B	1700	1400	700	C-D	
4B	4900	4000	900	A-B	
-----					
1C	4900	4000	900	C-D	
2C	300	600	600	A-B	
3C	1700	1400	700	C-D	
4C	4900	4000	900	C-D	
-----					
1D	4900	4000	900	A-B	
2D	300	600	600	C-D	
3D	1700	1400	700	C-D	
4D	4900	4000	900	C-D	

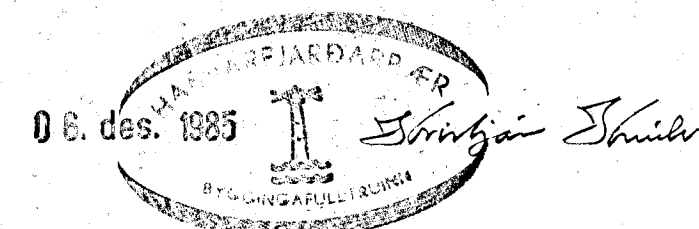

SKÝRINGAR SJÁ TEIKN. NR. 2.0.

SKÚTAHRAUN 15, HAFNARFIRÐI	MÆLIKVARDI %	VERK 8012	TEIKN NR 2.5.
TENGIMYND HITAVEITU	Hannað Teiknað: <i>BMS</i>	Yfirfarð. Samþ.	DAGS JAN. '81
JÓHANN GUNNAR BERGPÓRSSON STRANDGÖTU 11 - HAFNARFIRÐI - SÍMI 53315	BREYTT		