


OFNASKRÁ $\Delta T = 40^\circ C$

NR.	HITATAP KCAL/T.	MESTA LENGD	MESTA H/ED	TENGI	OFN -
1A	4500	3800	900		
2A	4500	3800	900		
3A	4500	3800	900		
4A	4500	3800	900		
5A	1500	1800	700		
6A	700	600	600		
<hr/>					
1B	5000	3800	900		
2B	5000	3800	900		
3B	1500	1800	700		
4B	700	600	600		
<hr/>					
1C	4500	3800	900		
2C	4500	3800	900		
3C	4500	3800	900		
4C	4500	3800	900		
5C	1500	1800	700		
6C	700	600	600		

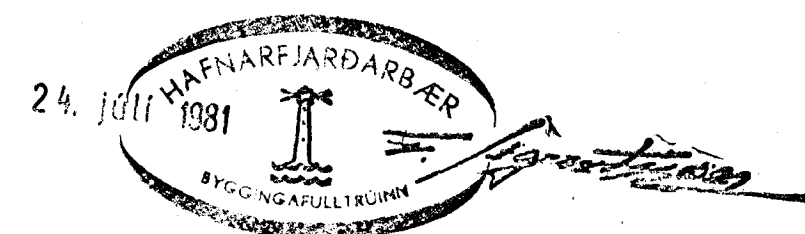

SKÝRINGAR SJÁ TEIKN. NR. 2.0.

SKÚTAHRAUN 5, HAFNARFIRÐI	MÆLIKVARÐI %	VERK 7923	TEIKN NR. 2.5.
TENGIMYND HITAVEITU	Hannað Tehnað BMC	Yfirráð Sæpp	JAN '81
JÓHANN GUNNAR BERGPÓRSSON VERKER MVEI STRANDGÖTU 33 HAFNARFIRÐI SÍMI 54375			