




SNID A  
1:20 B08

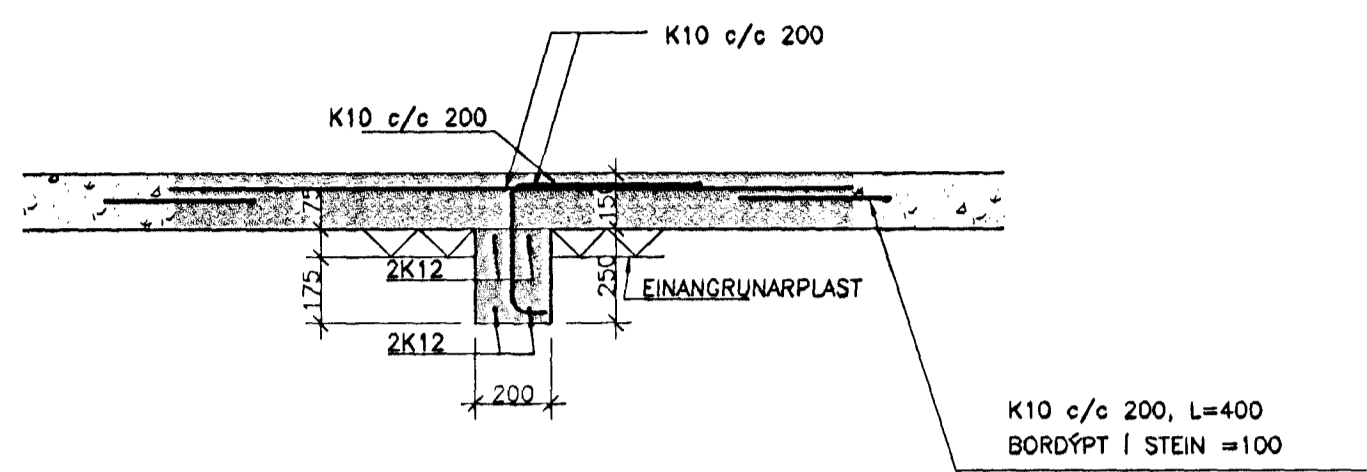


SNID B  
1:20 B08

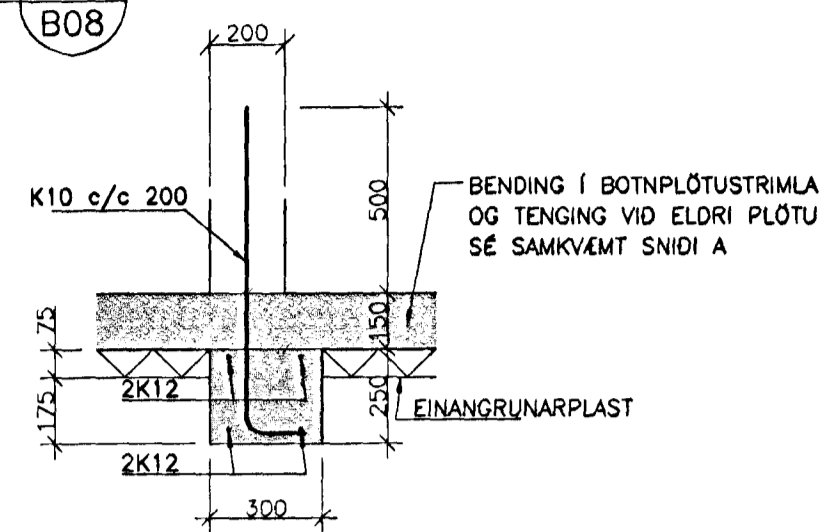


SNID C  
1:20 B08

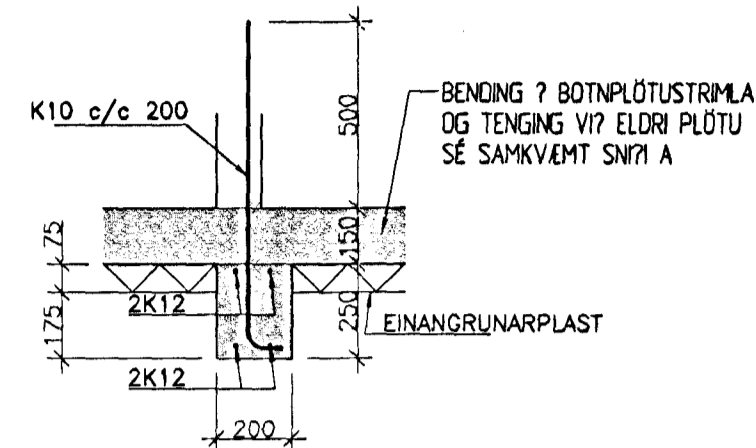


DEILI 1  
1:20 B08

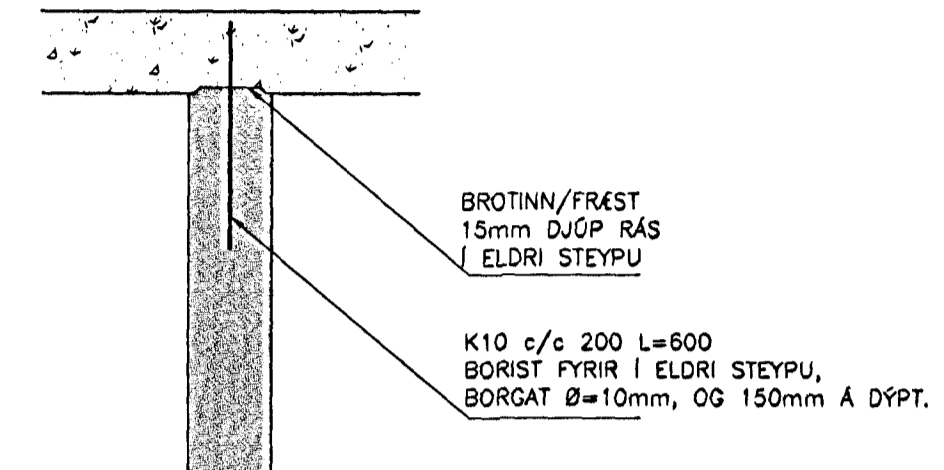

UNDIRSTADA U1 1:20

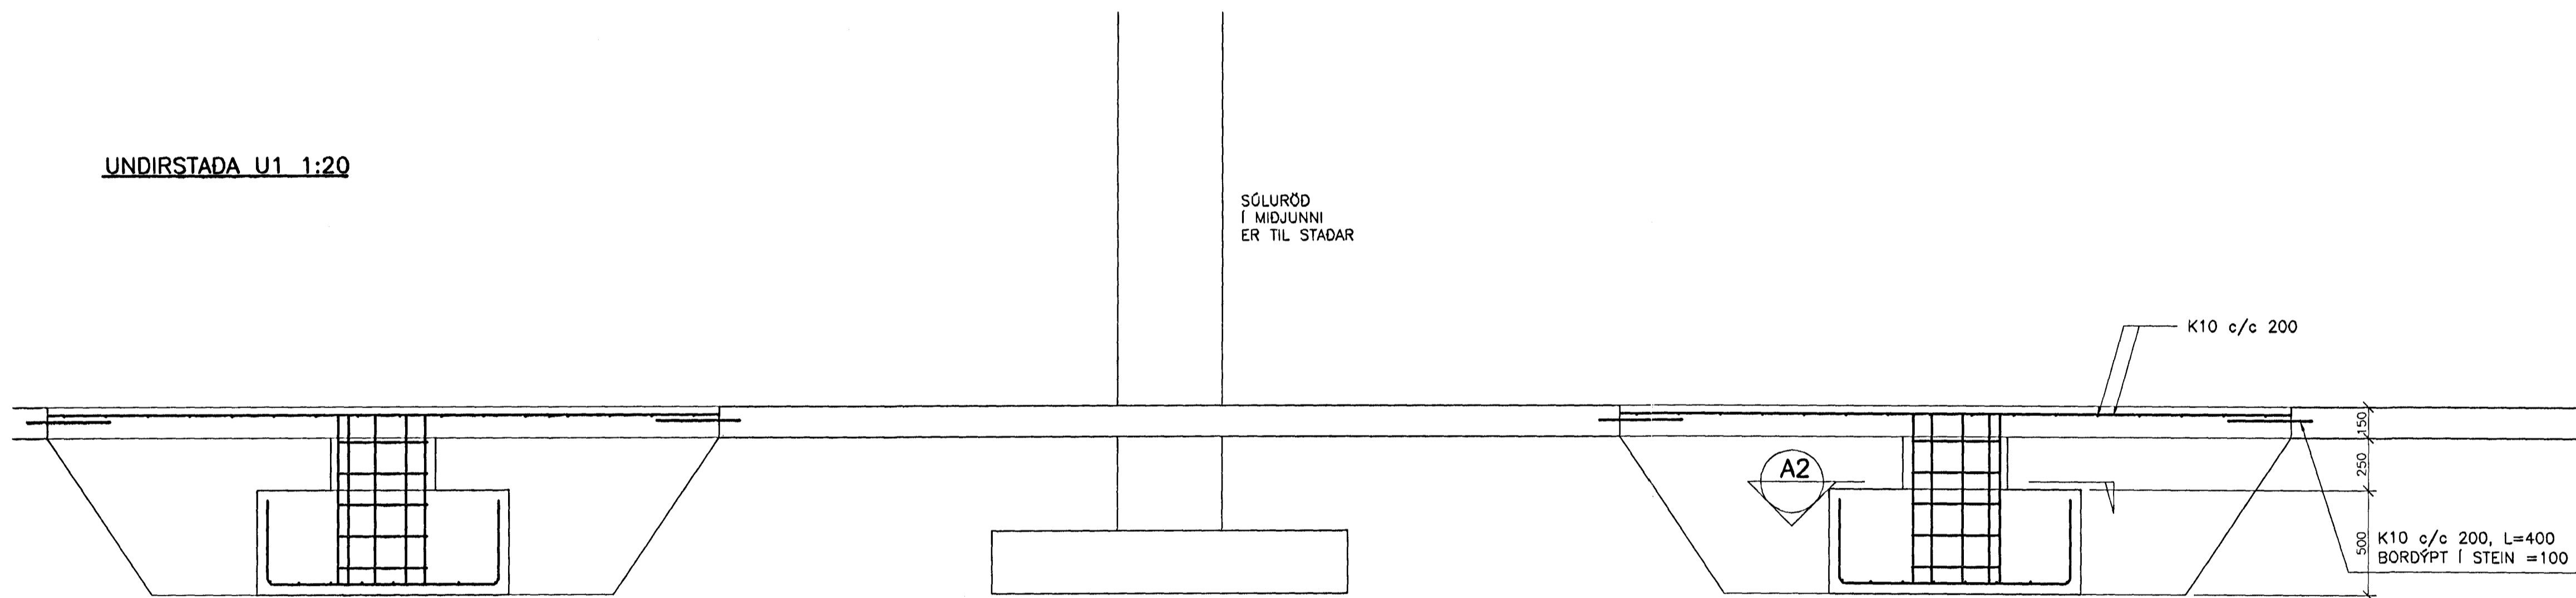

SNID A2 1:20

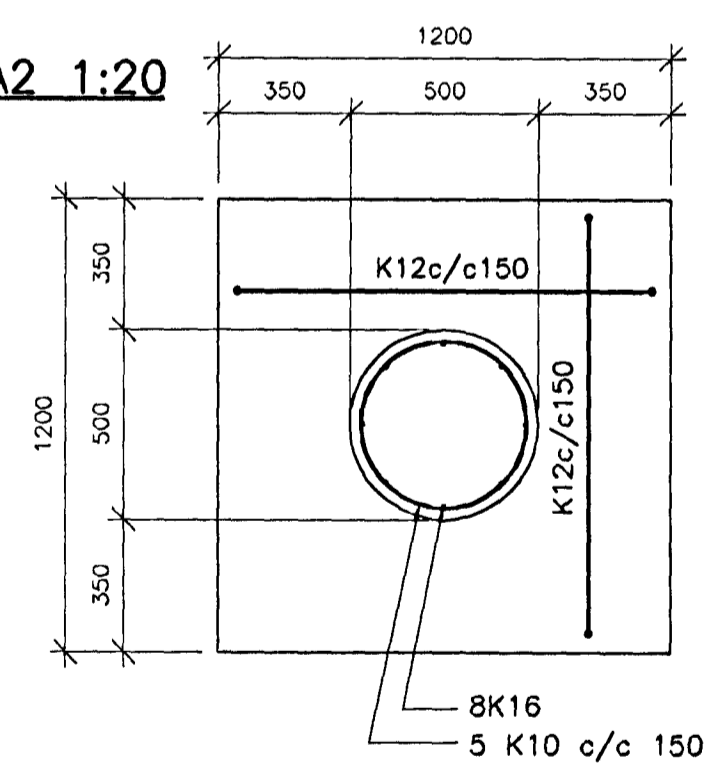

Byggingafulltrú  
Algreitt bann  
29 JUNI 2001  
VC

TILVÍSANIR:

ALMENNAR SKÝRINGAR . . . . . SJÁ BL. NR. 00812-B00

BROTÞOLSFLÖKKUR STEYPU C30

SKÚTAHRAUN 6, HAFNARFIRDI	
BURÐARVIRKI UNDIRSTÖÐUR SNID	
VSB VERKFRÆÐISTOFA	
Brýting:	Björn Gústafsson Kl.: 180550-4889
Samþ:	Hannað: BG/HJ
Mikv: 1.50	Teiknað: BG/HJ Yfirland:
Daga: 15.03.2001	Nr: 00812-B10

AHL 15/6 01  
Lsp