




INNVEGGUR 1 1:50

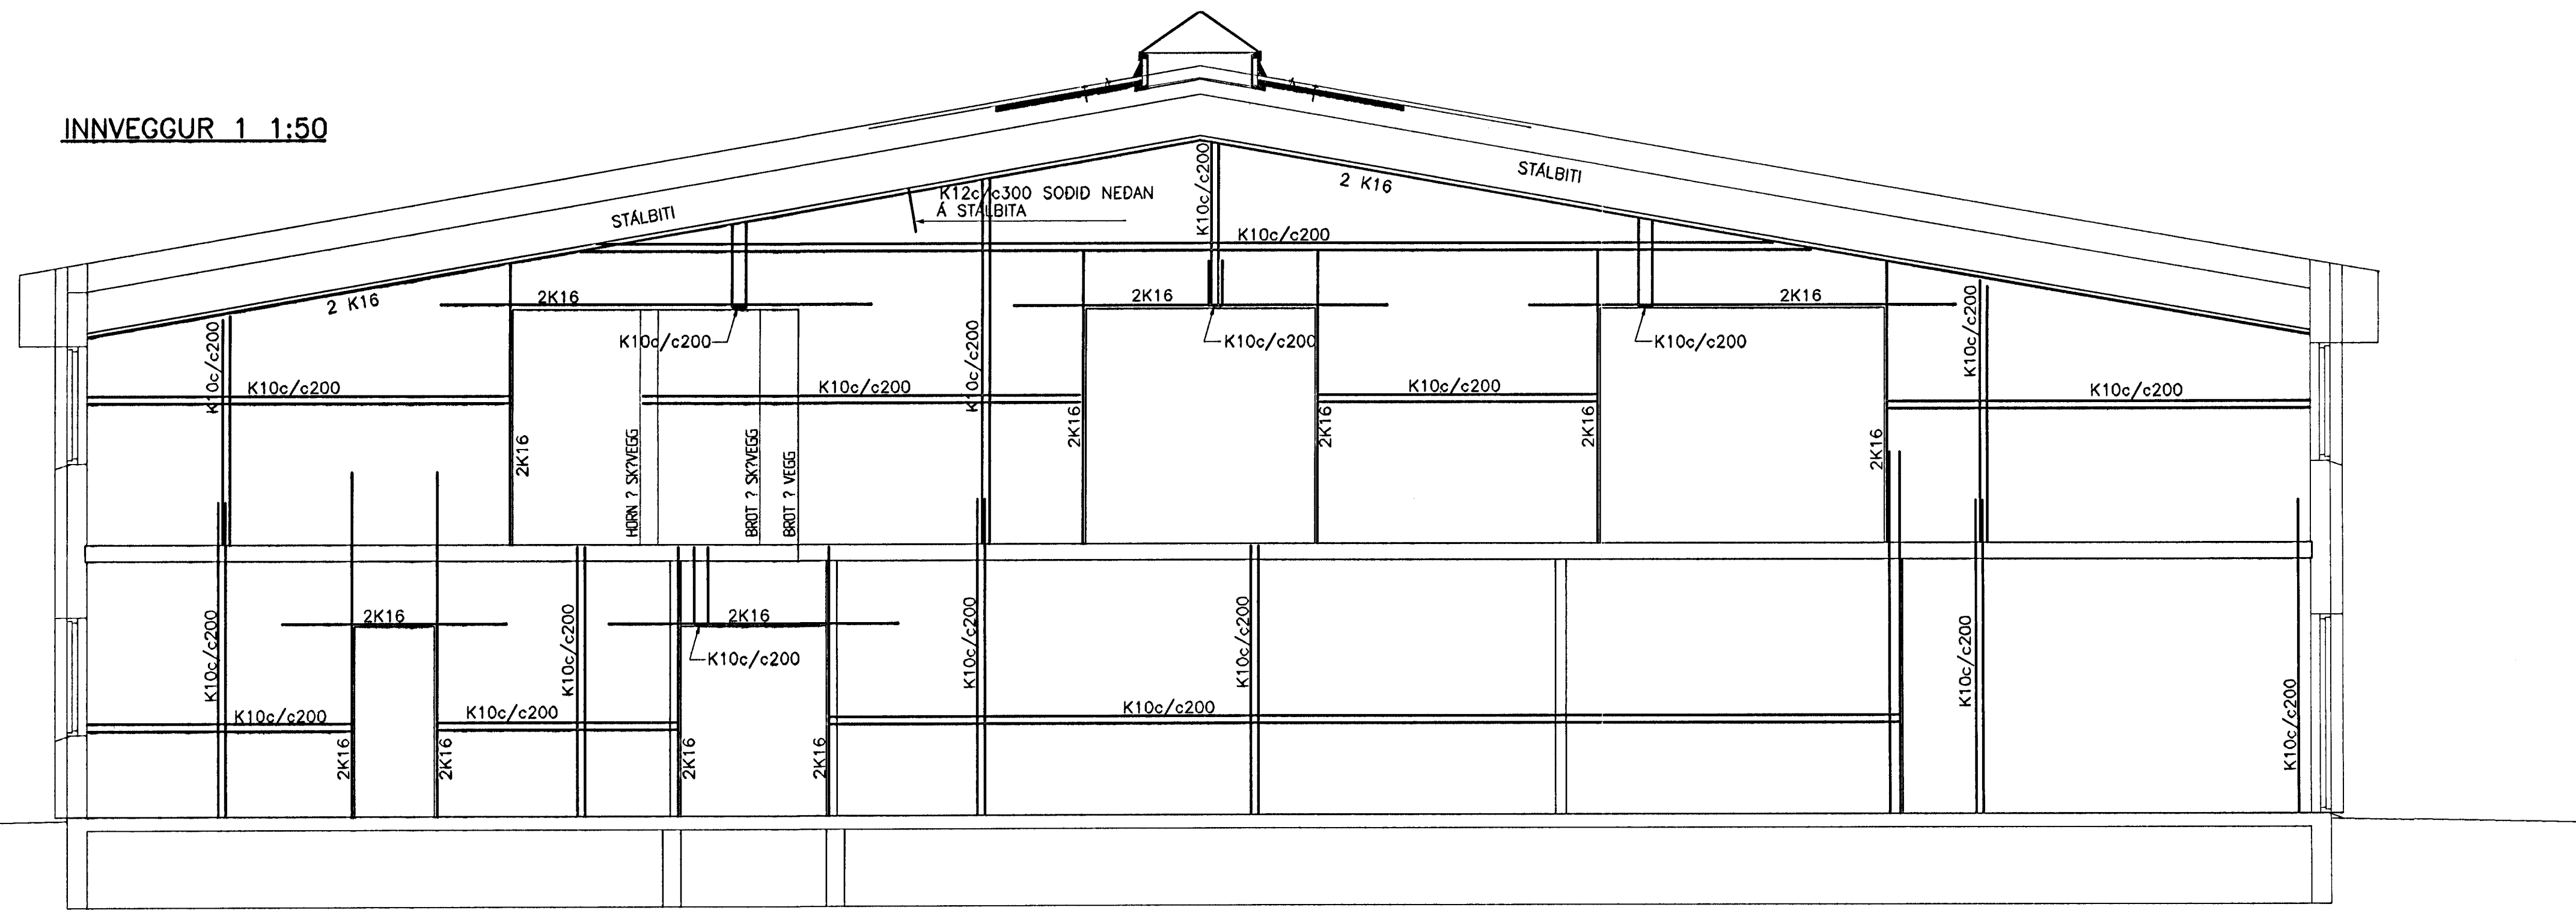


INNVEGGUR C 1:50

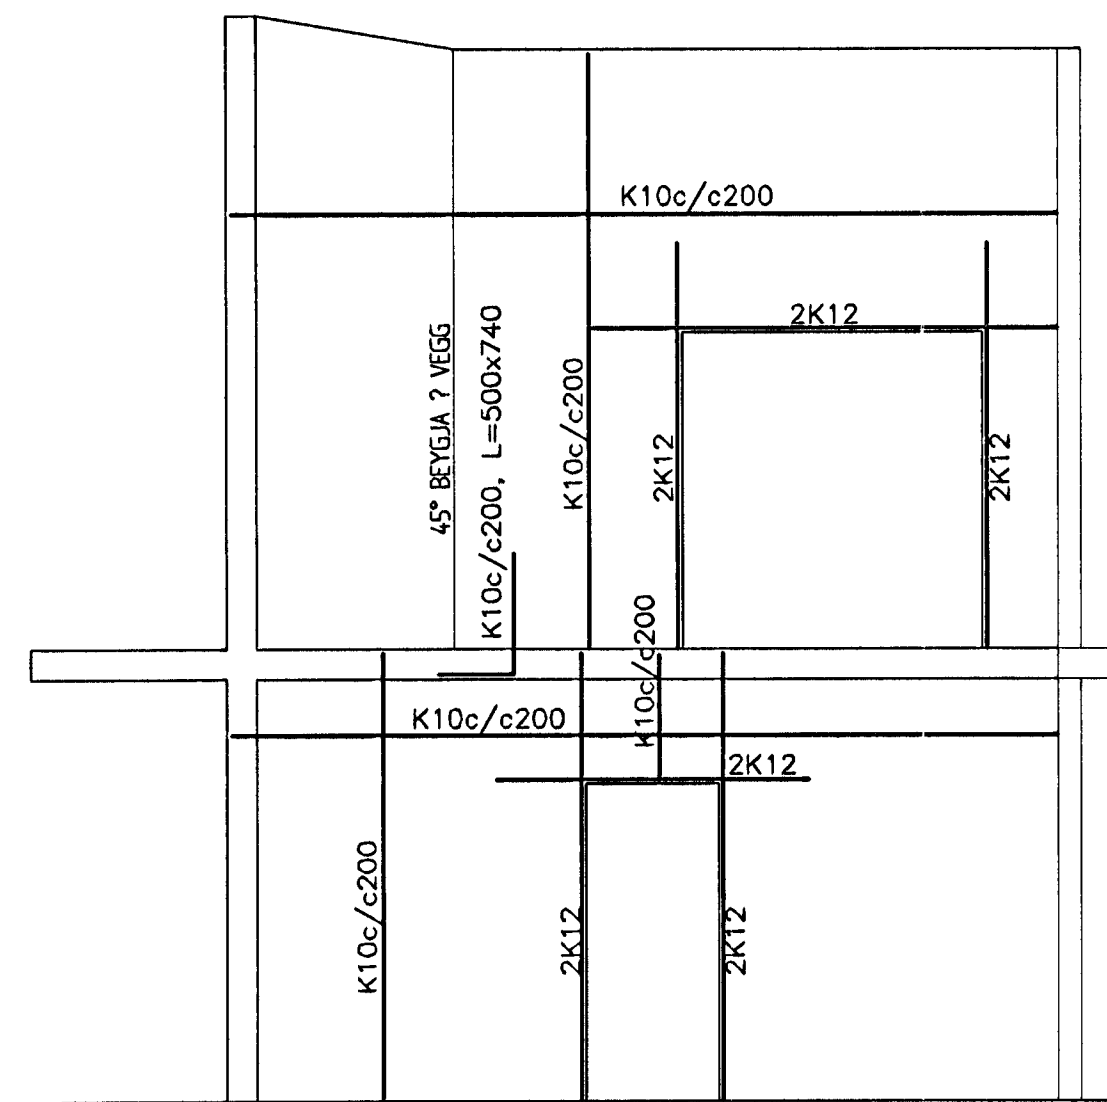

VEGGUR A 1:50

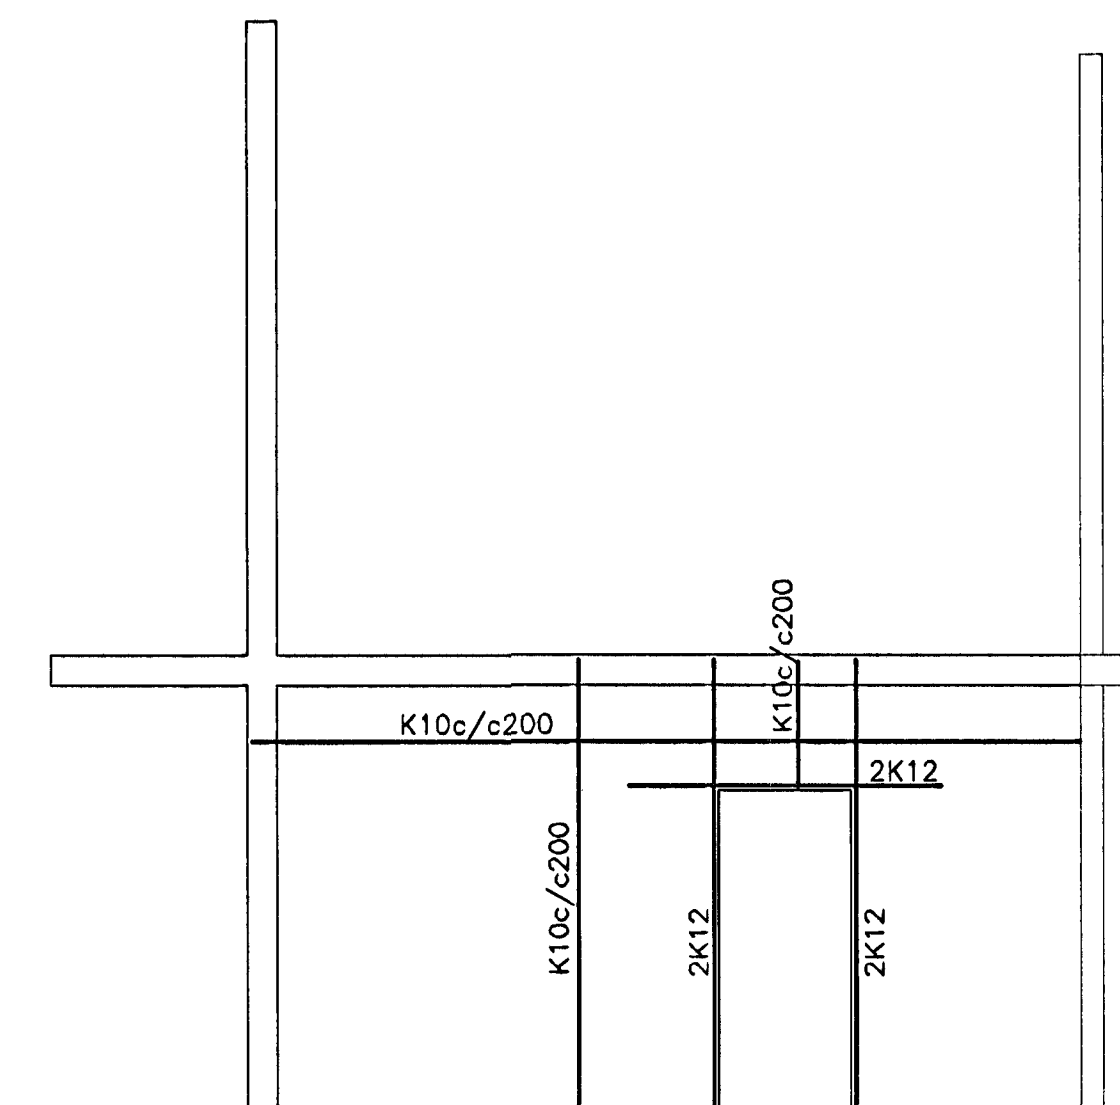

INNVEGGUR B 1:50

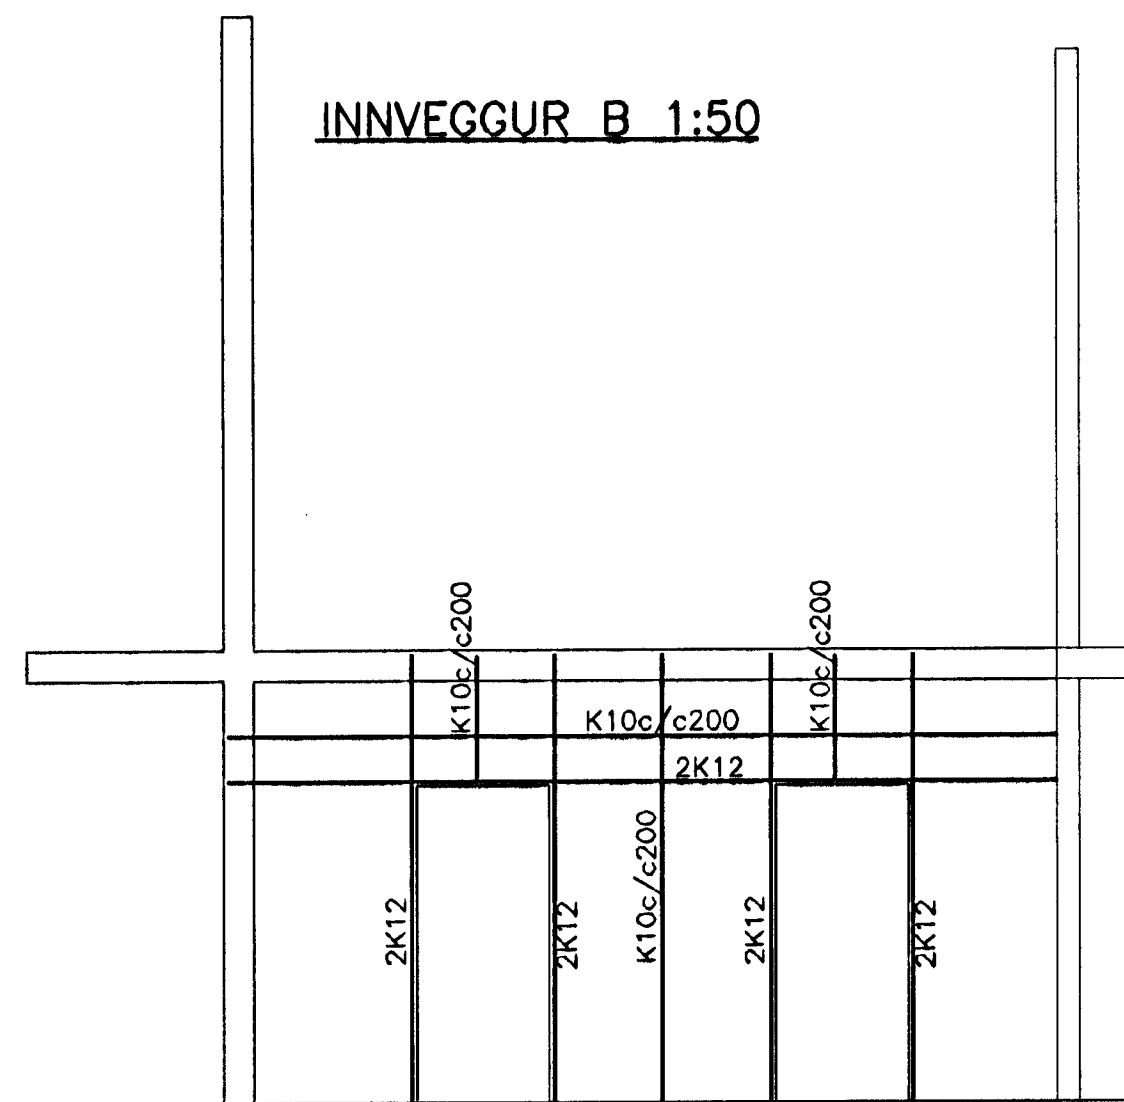

Byggingafultrúi Hafnarfjarðar
Afgreitt þann
29 JUNI 2001
V.C.

TILVÍSANIR:

ALMENNAR SKÝRINGAR SJÁ BL. NR. 00812-B00

BROTÞOLSFLOKKUR STEYPU C30

SKÚTAHRAUN 6, HAFNARFIRÐI	
BURÐARVIRKI INNVEGGIR-VEGGIR 1,B,C OG A HLÍÐARMYND	
VSB VERKFRÆÐISTOFA	Bræying: Björn Gústafsson
Samb.: Björn Gústafsson	Kl.: 180550-4889
Hannad: BG/HJ	
Mkv: 1:50	Teknað: BG/HJ
Daga: 15.03.2001	Nr: 00812-B12

*AKU 17.01
10/1*

BEJARHRAUNI 20 • 220 HAFNARFJÖRDUR
Sími 595-8600 • FAK 595-8610
Netfang: vsb@vsb.is, tlf: 710796-2899