


SNID G
1:50 L06

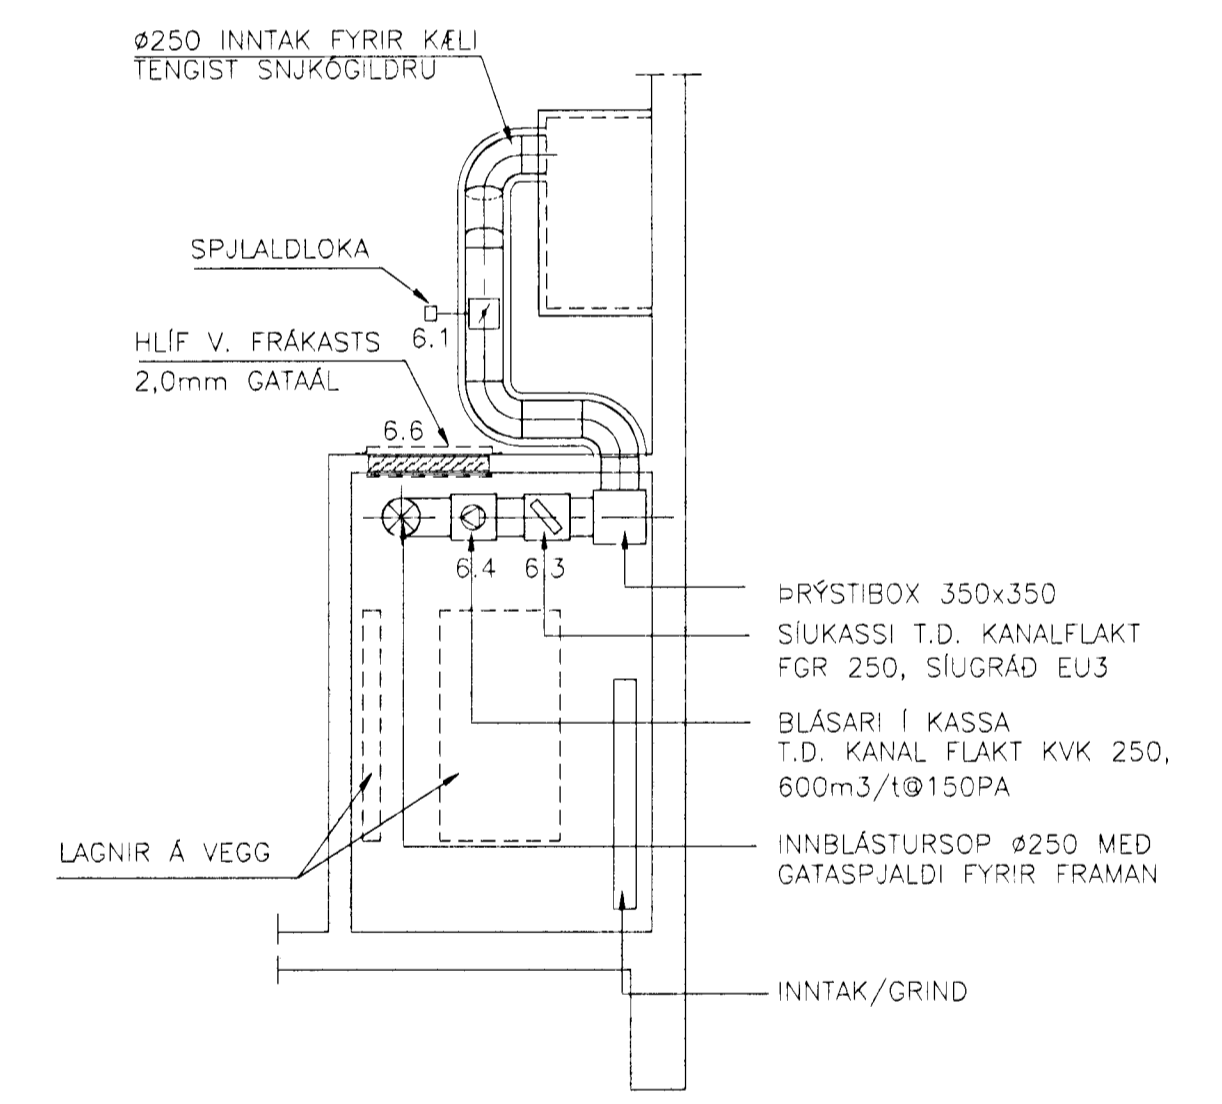

SKÝRINGAR:
SJÁ ALMENNAR SKÝRINGAR Á TEIKN. P27
VERKMÖRK

Byggingafræðingur
Afgreitt þann
02 APR. 2002
STH

SKÚTAHRAUN 6, HAFNARFIRÐI			
LOFTRÆSING GRUNNMYND 1.HÆÐAR			
V S B	VERKFRÆÐISTOFA	Brýting: A 21.03.02 SNID G	Kl: 180550-4889
B/EJARHRAUNI 20x220 HAFNARFJÖRÐUR Sími 585-8600 - FAX 585-8610 Netfang: vsg@vsg.is, kt10799-2899		Sámi: Björn Guðafsson	Hannað: GHJ
Mkv: 1:50	Teknað: GHJ/LÁ	Yfirfand:	
Dags: 18.03.01	Nr: 00812-L01A		

AA 21/307
STH