



**SNID Í HELLUR**

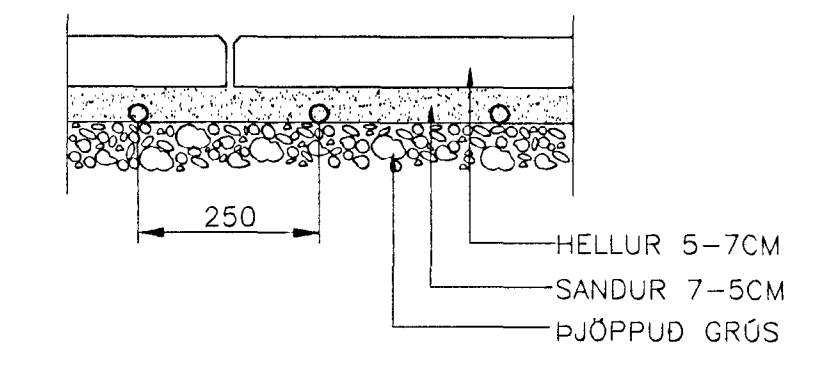

**SNID Í MALBIK**

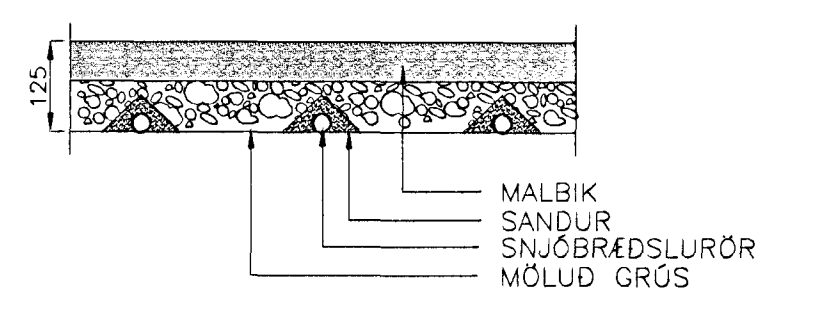


**VESTURLÓÐ**

**HELSTU KENNISTÆRDIR :**  
 STÆRD UPPHITADS FLATAR 424 m<sup>2</sup>  
 HEILDARLENGD HITALAGNA 1696 m  
 REIKNAD HITASTIG VATNS AD SNJÓBR. 50 °C  
 REIKNAD HITASTIG VATNS FRÁ SNJÓBR. 35 °C  
 AFKÖST SNJÓBRÆÐSLU Á m<sup>2</sup> 125 W/m<sup>2</sup>  
 HEILDARAFKÖST SNJÓBRÆÐSLU 74200 W  
 VATNSMAGN FRÁ HITAKERFI HÖSS 1,3 l/s  
 REIKNAD VIBBÓTARMAGN FRÁ HITAVEITU 0,443 l/s

**AUSTURLÓÐ**

**HELSTU KENNISTÆRDIR :**  
 STÆRD UPPHITADS FLATAR 400 m<sup>2</sup>  
 HEILDARLENGD HITALAGNA 1600 m  
 REIKNAD HITASTIG VATNS AD SNJÓBR. 50 °C  
 REIKNAD HITASTIG VATNS FRÁ SNJÓBR. 35 °C  
 AFKÖST SNJÓBRÆÐSLU Á m<sup>2</sup> 125 W/m<sup>2</sup>  
 HEILDARAFKÖST SNJÓBRÆÐSLU 70000 W  
 VATNSMAGN FRÁ HITAKERFI HÖSS 1,2 l/s  
 REIKNAD VIBBÓTARMAGN FRÁ HITAVEITU 0,418 l/s

**LYKILMYND**

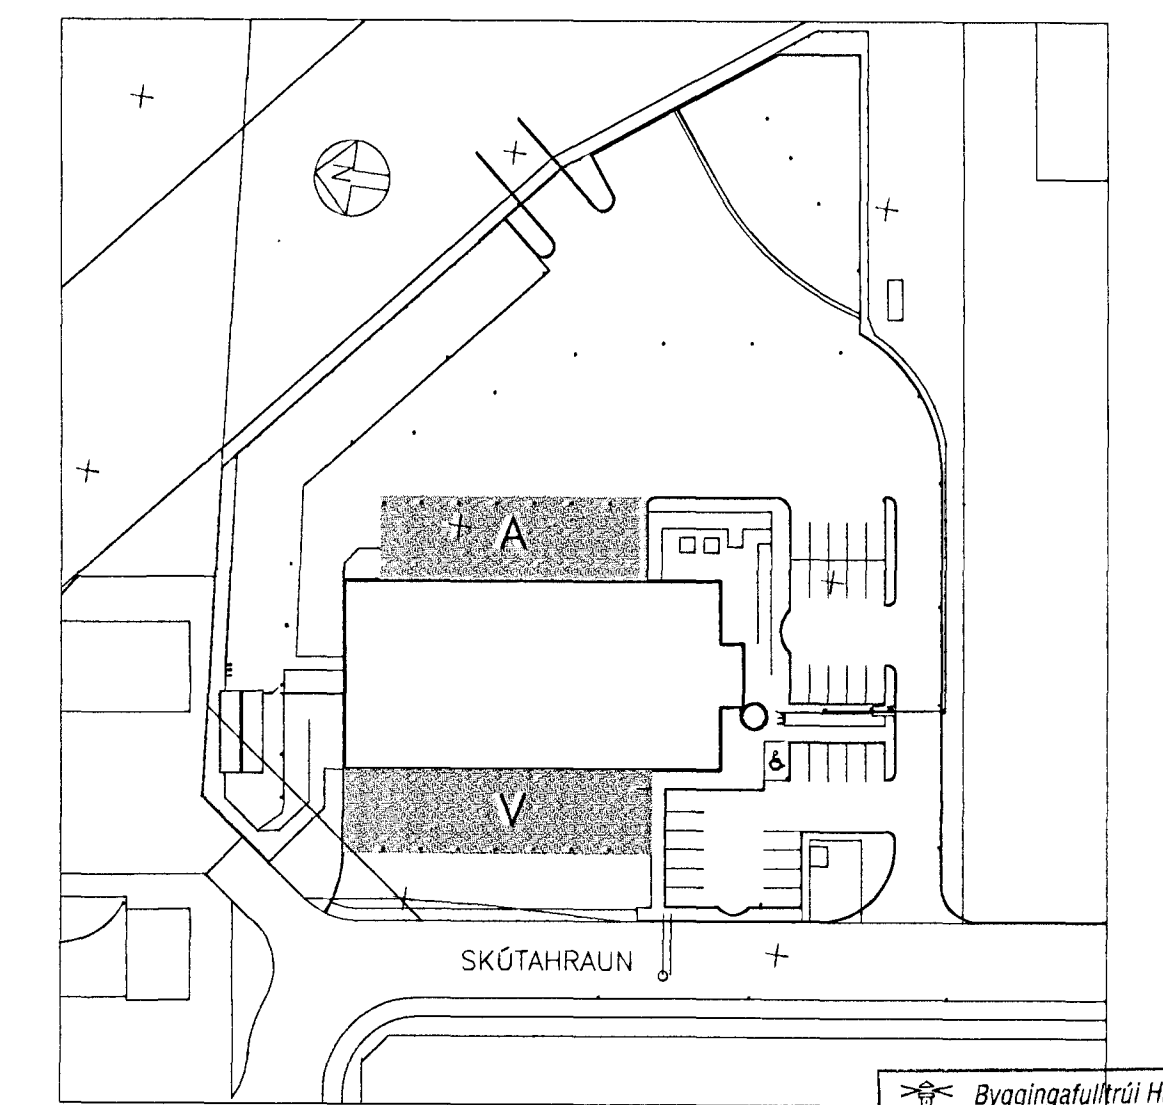

Byggingafræðingur  
 Afgreitt barn  
 03 JULI 2001  
 V.C.

<b>SKÚTAHRAUN 6, HAFNARFIRÐI</b>			
SNJÓBRÆÐSLULAGNIR			
VESTUR-OG AUSTURLÓÐ			
<b>V S B</b>		VERKFRÆÐISTOFA	
Breyting:	Björn Gústafsson	Kt.: 180550-4889	
Samb:	Björn Gústafsson	Hanna: SAS	
Mkv:	1:100	Teknað: SÁSLA	Yfirleita:
Dags:	18.03.01	Nr:	00812-P15

*Handwritten notes:*  
 SA 15/07  
 Sinf