


SNID Í MALBIK OG HELLUR SJÁ TEIKN. 00812-P15


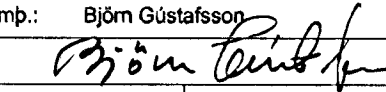
**HELSTU KENNISTÆRDIR :**  
 STÆRD UPPHITADS FLATAR 280 m<sup>2</sup>  
 HEILDARLENGD HITALAGNA 1040 m  
 REIKNAD HITASTIG VATNS AD SNJÓBR. 40 °C  
 REIKNAD HITASTIG VATNS FRÁ SNJÓBR. 20 °C  
 AFKÖST SNJÓBRÆDSLUM Á m<sup>2</sup> 125 W/m<sup>2</sup>  
 HEILDARAFKÖST SNJÓBRÆDSLUM 32500 W  
 VATNSMAGN FRÁ HITAKERFI HÖSS 0,4 l/s  
 REIKNAD VIÐBÖTARMAGN FRÁ HITAVEITU \_\_\_\_ l/s

LYKILMYND

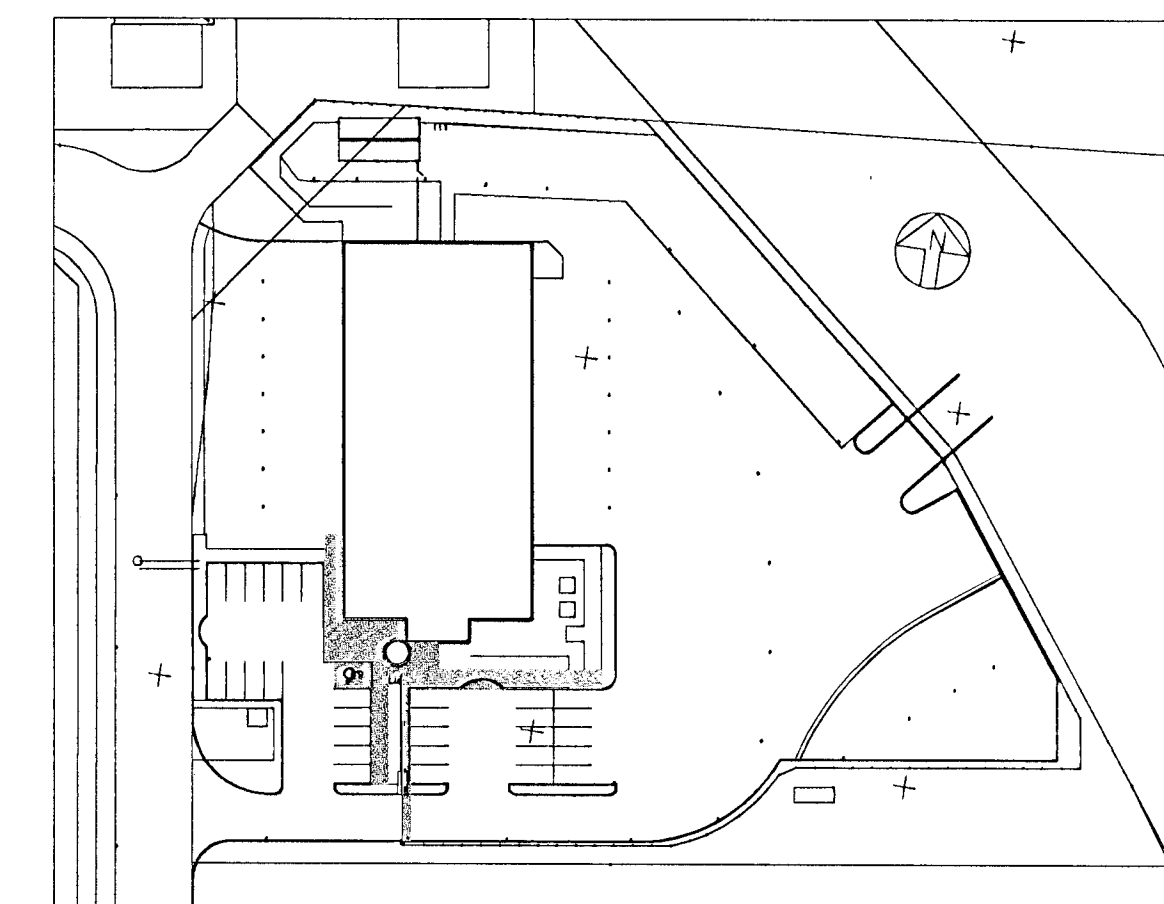

Byggingafultrúi Hafnarjardar  
 Alfreitt Þann  
 03 JULI 2001  
 V.G.

*Handwritten notes:*  
 14.15.01  
 [Signature]

<b>SKÚTAHRAUN 6, HAFNARFIRÐI</b>			
SNJÓBRÆDSLULAGNIR			
SUBURLÓÐ			
<b>V S B</b> VERKFRÆÐISTOFA		Breyting:	
 BÆJARHRAUN 20-220 HAFNARFJÖRDUR Sími 585-8600 • FAX 585-8610 Netfang: vsb@vsb.is, kt710798-2899		Samþ.: Björn Guðafsson  Hannað: SAS	Kl.: 180550-4889
Mkv: 1:100	Taknað: LA	Yfirland:	
Daga: 18.03.01	Nr: 00812-P16		