



Byggingafrúli Hafnarfjarðar
Alfreit Þann
03 JULI 2001
V.G.

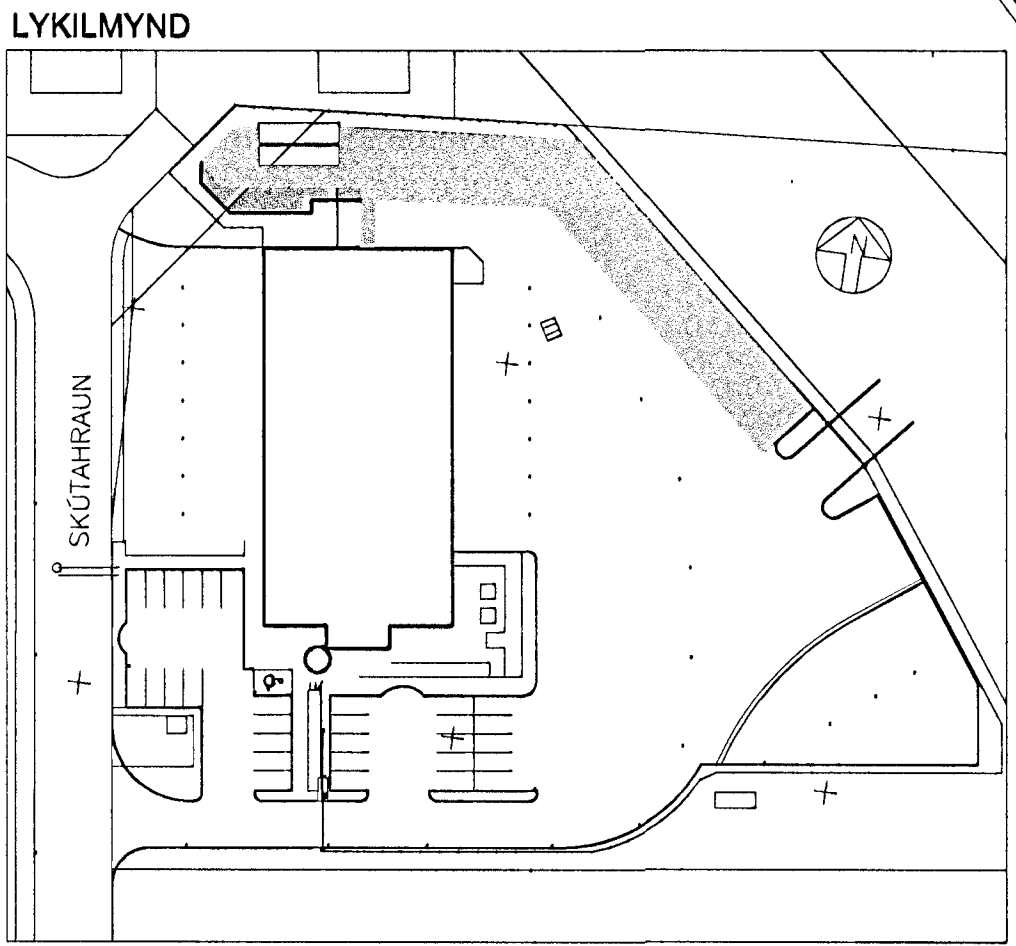

SNID Í MALBIK OG HELLUR SJÁ TEIGN. 00812-P15

HELSTU KENNISTÆRDIR :
 STÆRD UPPHITADS FLATAR 790.m²
 HEILDARLENGD HITLAGNA 3160.m
 REIKNAD HITASTIG VATNS AD SNJÓBR. 40.°C
 REIKNAD HITASTIG VATNS FRÁ SNJÓBR. 20.°C
 AFKÖST SNJÓBRÆDSLUM 125.W/m²
 HEILDARAFKÖST SNJÓBRÆDSLUM 98750.W
 VATNSMAGN FRÁ HITAKERFI HÖSS 1.3.l/s
 REIKNAD VIÐBÖTARMAGN FRÁ HITAVEITU 0.990.l/s

Handwritten notes:
 AH 17/01
 Gerd

SKÚTAHRAUN 6, HAFNARFIRÐI			
SNJÓBRÆDSLULAGNIR			
GÁMASVEÐI			
VSB VERKFRÆÐISTOFA		Breyting:	
Samþ.: Björn Guðafsson	Kl.: 180550-4889		
 BÆJARHRAUNI 20 • 220 HAFNARFJÓRÐUR Sími 585-8600 • FAX 585-8610 Netfang: vsb@vsb.is, kt710798-2899		Hannað: SÁS Mkv: 1:100 Teiknað: LA Yfirland:	Nr: 00812-P17 Daga: 16.03.01