


SNID Í MALBIK OG HELLUR SJÁ TEIKN. 00812-P15

**HELSTU KENNISTÆRDIR :**

STÆRD UPPHITADS FLATAR 509 m<sup>2</sup>  
 HEILDARLENGD HITALAGNA 2036 m  
 REIKNAD HITASTIG VATNS AD SNJÓBR. 40 °C  
 REIKNAD HITASTIG VATNS FRÁ SNJÓBR. 20 °C  
 AFKÖST SNJÓBRÆDSLUM Á m<sup>2</sup> 125 W/m<sup>2</sup>  
 HEILDARAFKÖST SNJÓBRÆDSLUM 63825 W  
 VATNSMAGN FRÁ HITAKERFI HÖSS 0,8 l/s  
 REIKNAD VIBBÖTARMAGN FRÁ HITAVEITU 0,390 l/s

Byggingafultrúi Hafnarfjarðar  
 Alfreitt Þann  
 03 JULI 2001  
 VG

**LYKILMYND**

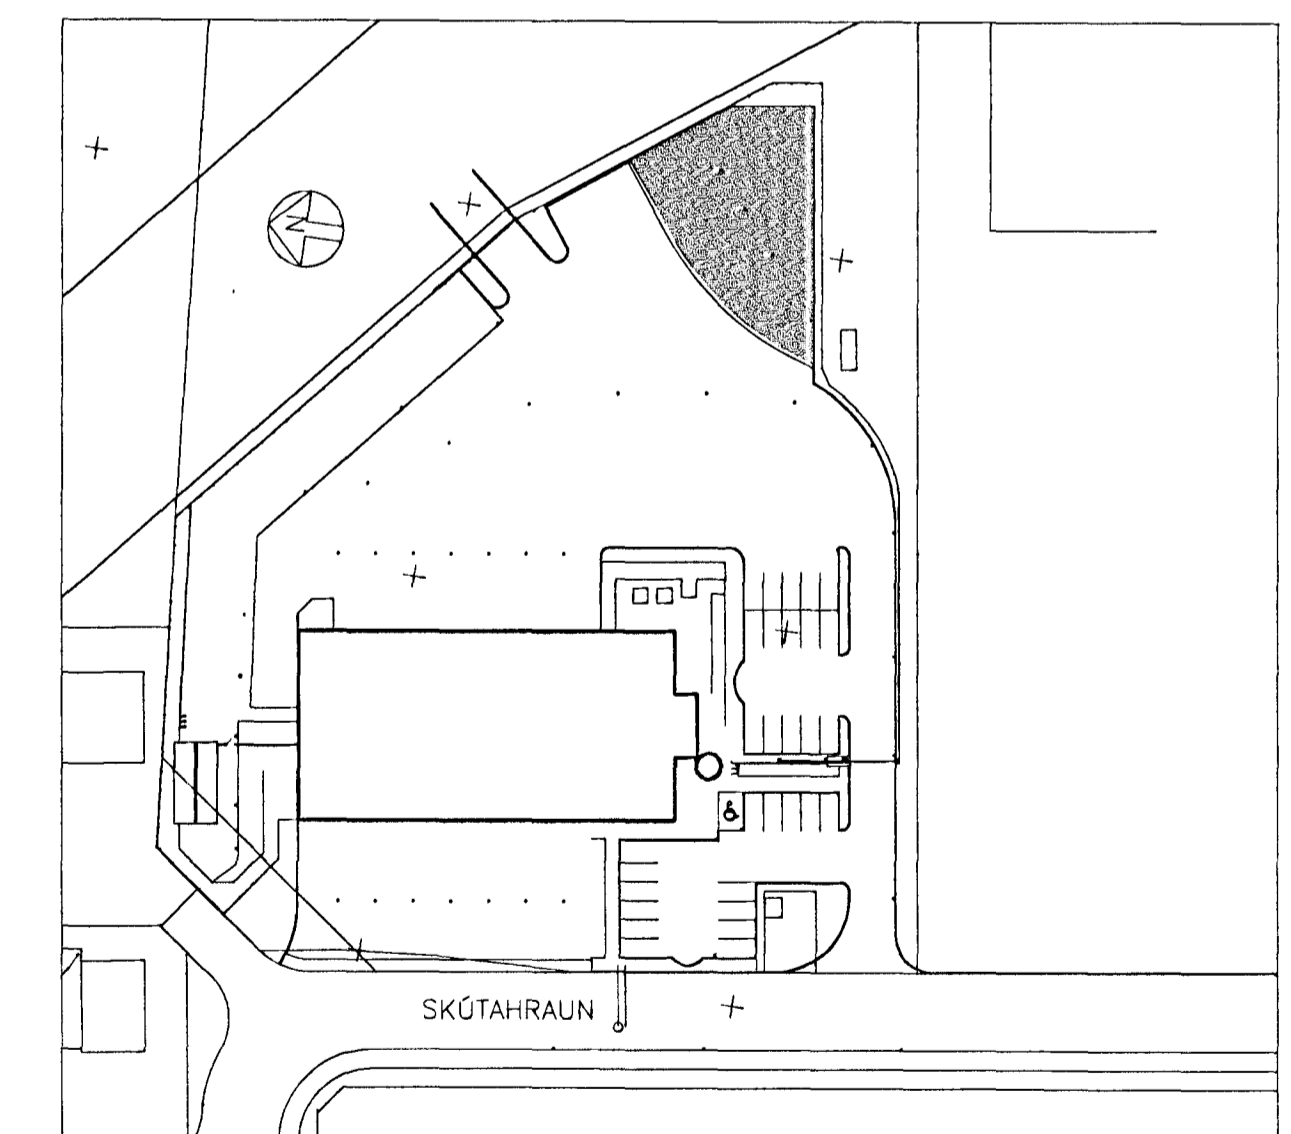

*Handwritten notes:*  
 17/6/01  
 [Signature]

<b>SKÚTAHRAUN 6, HAFNARFIRÐI</b>			
SNJÓBRÆDSLULAGNIR EITUREFNAEFINGASVÆÐI			
<b>V S B</b> VERKFRÆÐISTOFA		Breyting:	
Samþ:	Björn Guðafsson	Kt.:	180550-4889
Mkv:	1:100	Hannað:	SÁS
Dags:	18.03.01	Teknað:	SÁS/LA
		Yfirfarir:	00812-P18

**BÆJARHRAUN 20 • 220 HAFNARFJÖRDUR**  
 Sími 585-8600 • FAX 585-8810  
 Netfang: vsk@vsk.is, hf110796-2899