




GRUNNMYND
1:20

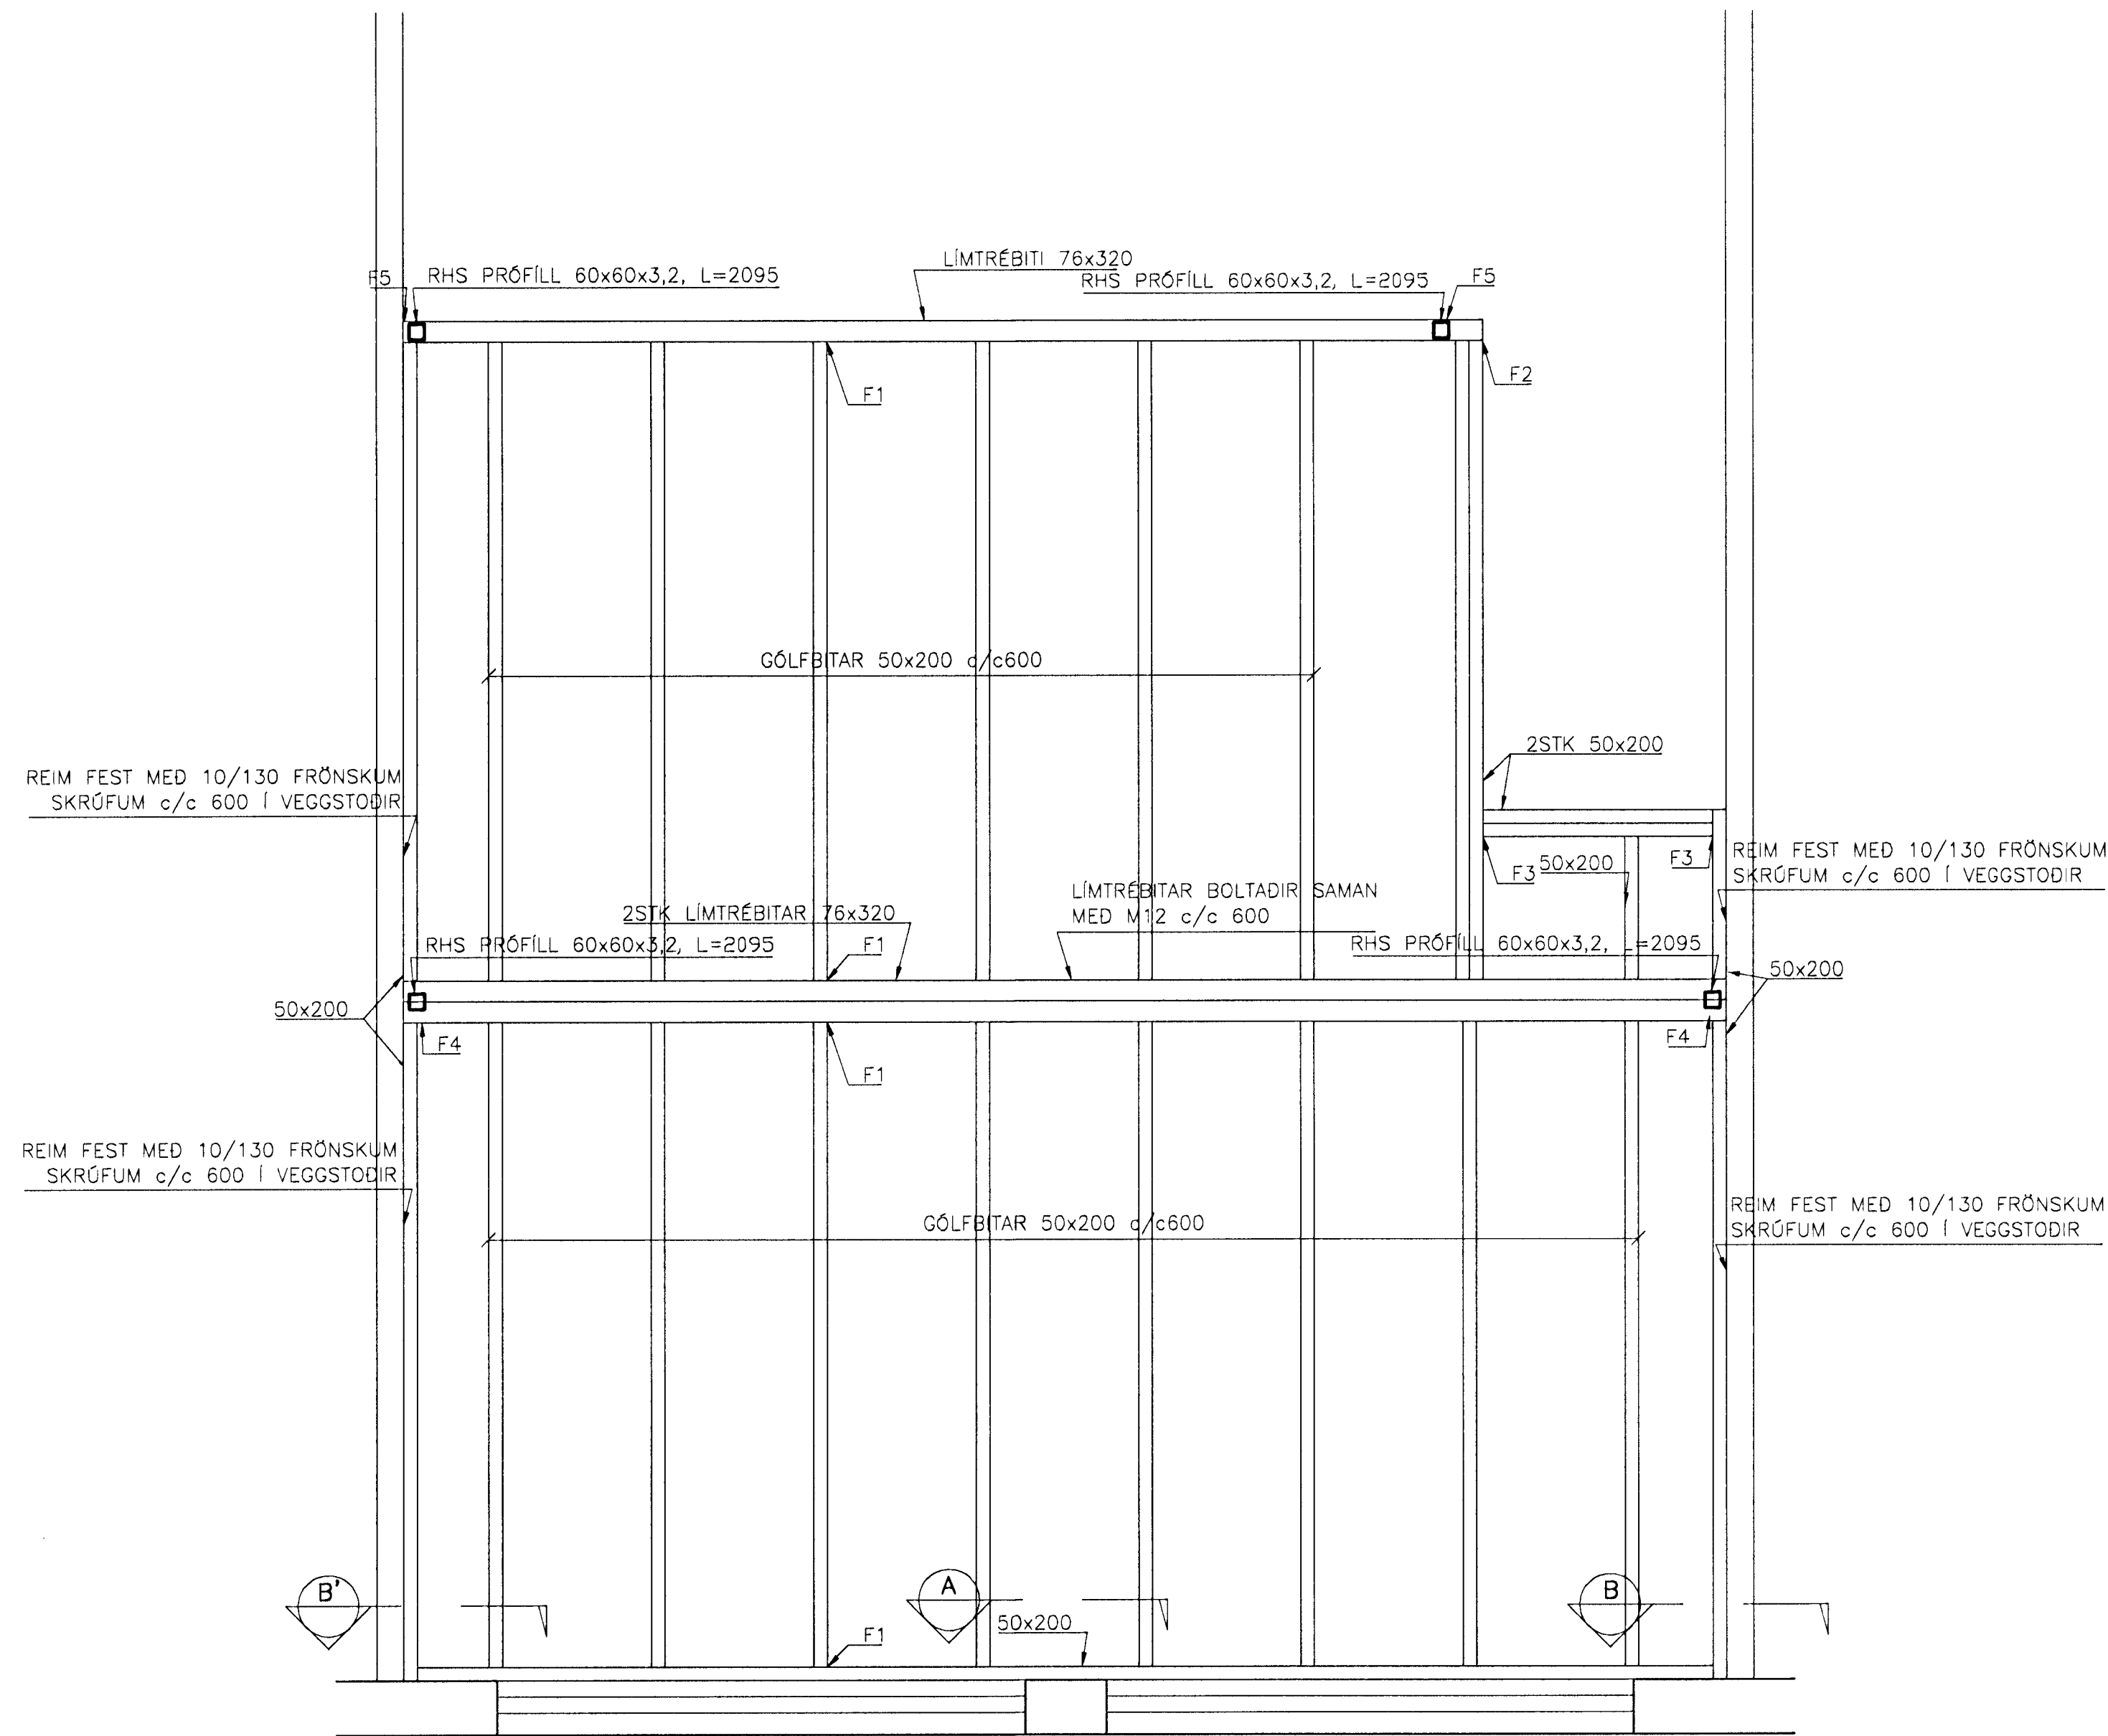


SNID A
1:5

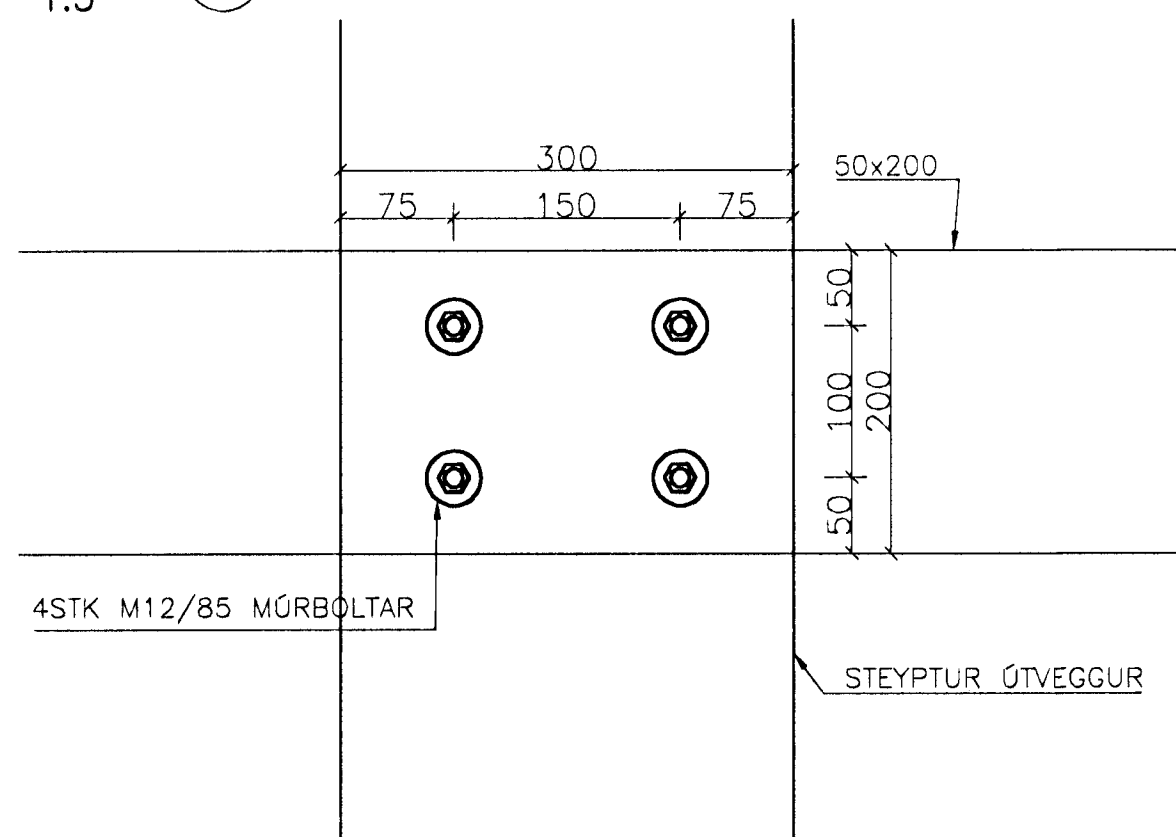


SNID B
1:5
B' SPEGILMYND

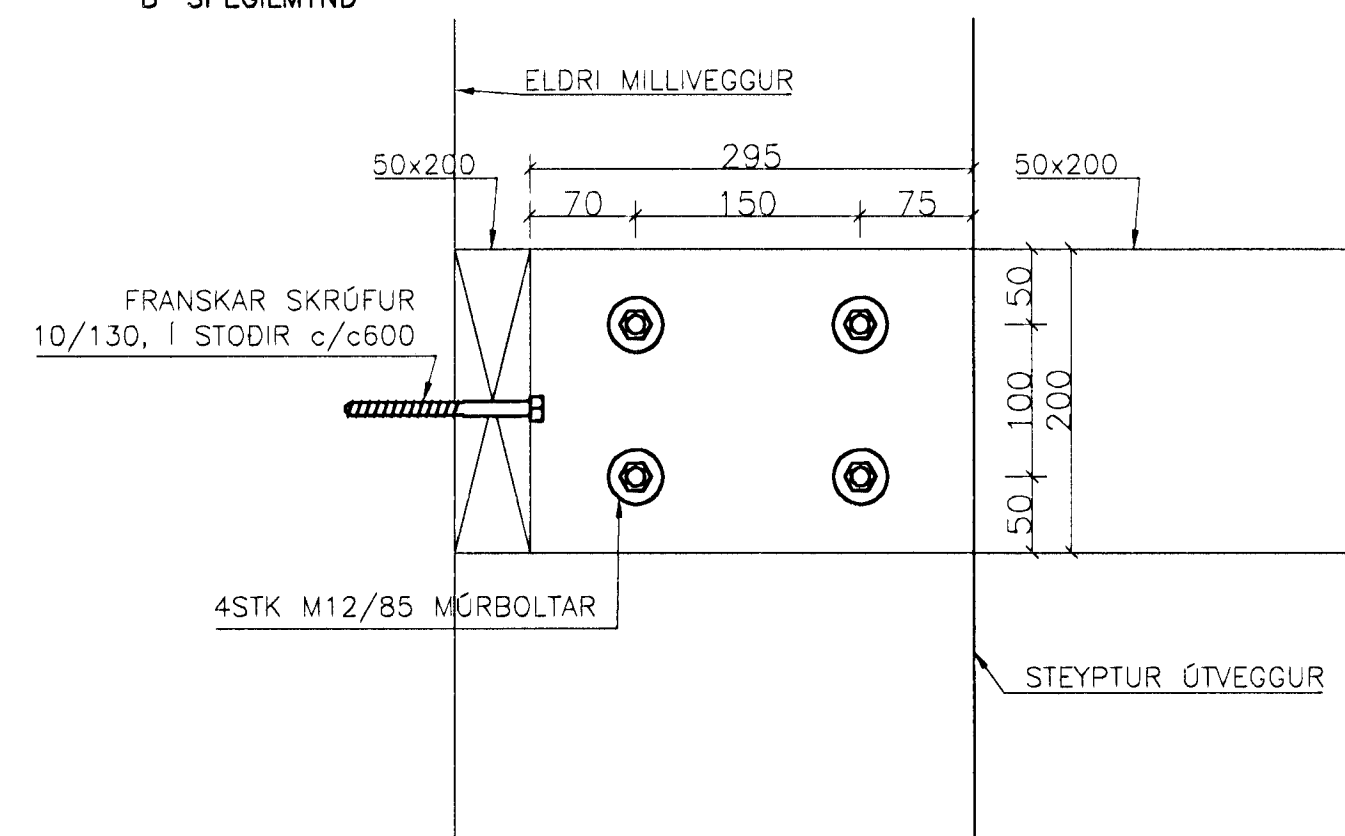


FESTING 1

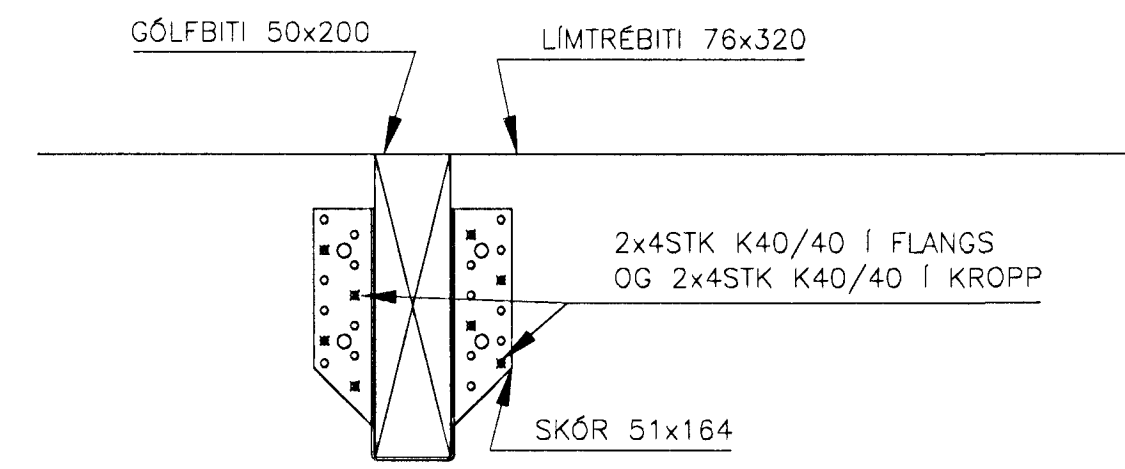


FESTING 2

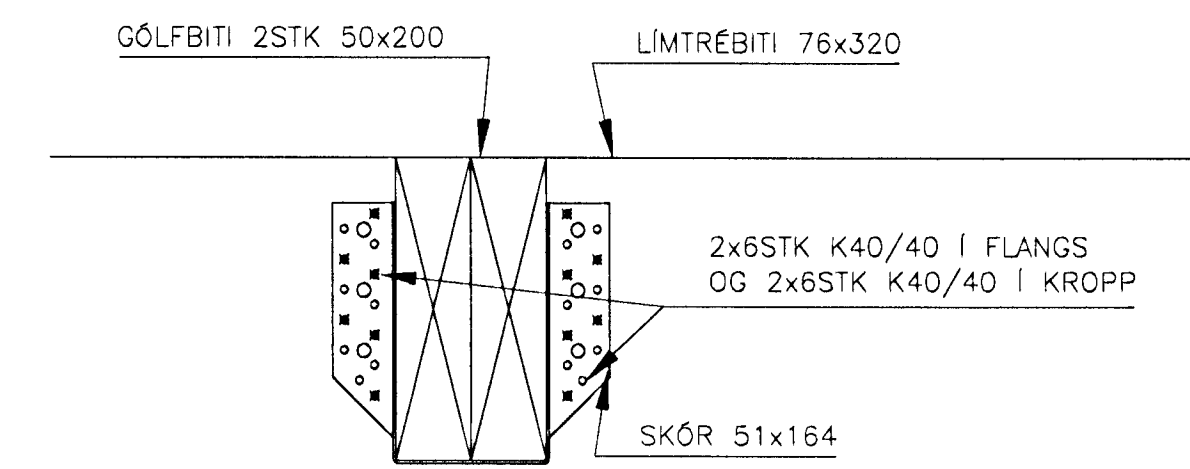


FESTING 3

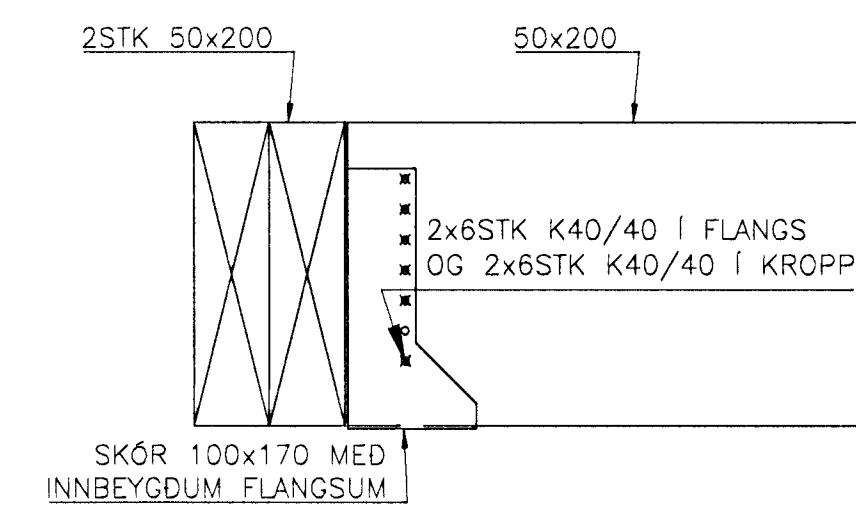

SNID 4.1
1:5

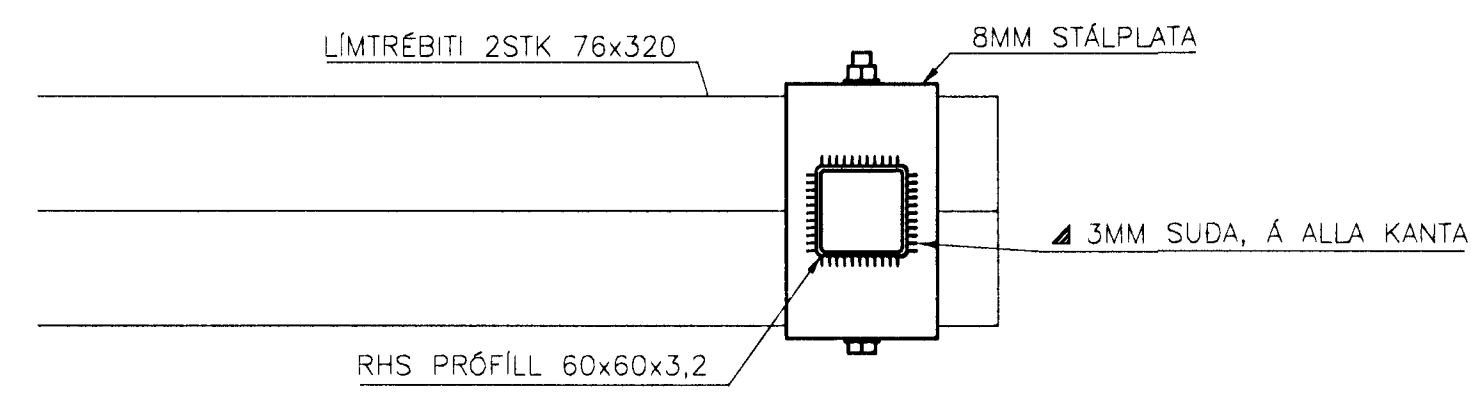


SNID 4.2
1:5

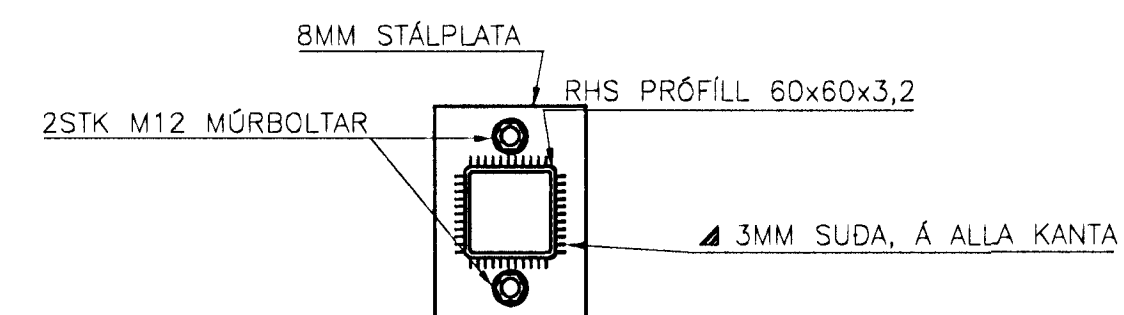


FESTING 4

FESTING 5 ER SAMSKONAR OG FESTING 4

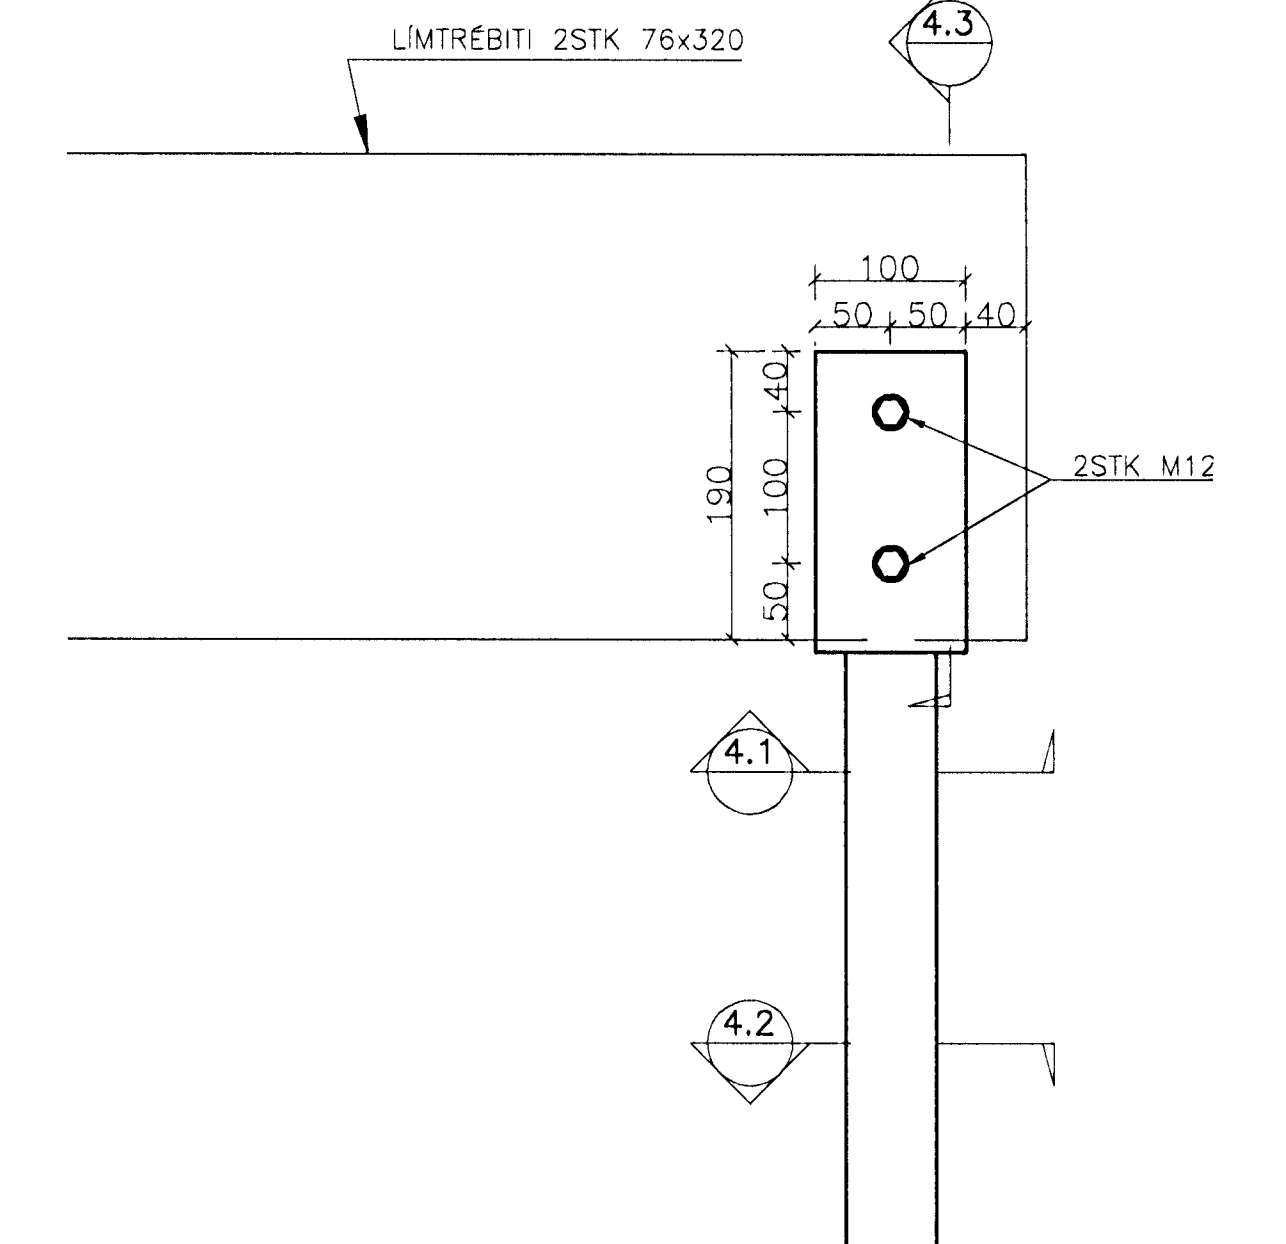

SNID 4.3
1:5

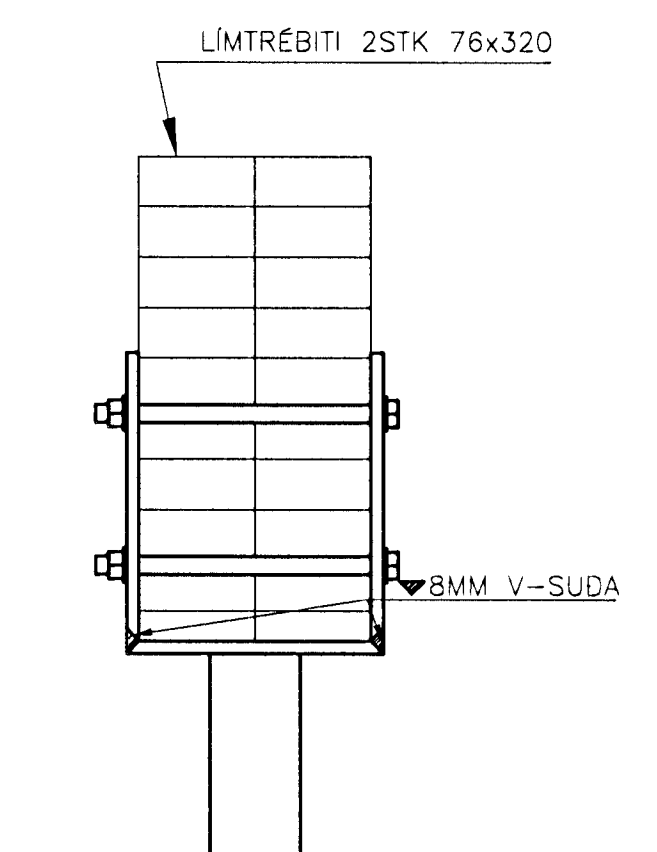

SKÚTAHRAUN 7 HAFNARFIRÐI		BURÐARVIRKI MILLIGÓLF GRUNNMYND&SNID	
V S B VERKFRÆÐISTOFA			
BÆJARHRAUNI 20-220 HAFNARFJÖRDUR Sími 565-1340 o FAX 565-1341 Netfang: @vab.is, kt710790-2999	Hannað: SG Mkv: 1:20&1:5 Dags: 21.JÚLÍ 1999	Talkað: SG Samþykkt: <i>[Signature]</i> Dags: 21.JÚLÍ 1999	Yfirlit: <i>[Signature]</i> 99767B01