


SLÉTTAHRUN 24-26.

HAFNARFIRDI.


ATH. DELTA T REIKNIST 40° C MED TILLITI TIL VÆNTANLEGRAR HITAVEITU.

SKRÁ YFIR OFNASTÆRDIR. DELTA T REIKNIST 40° C.

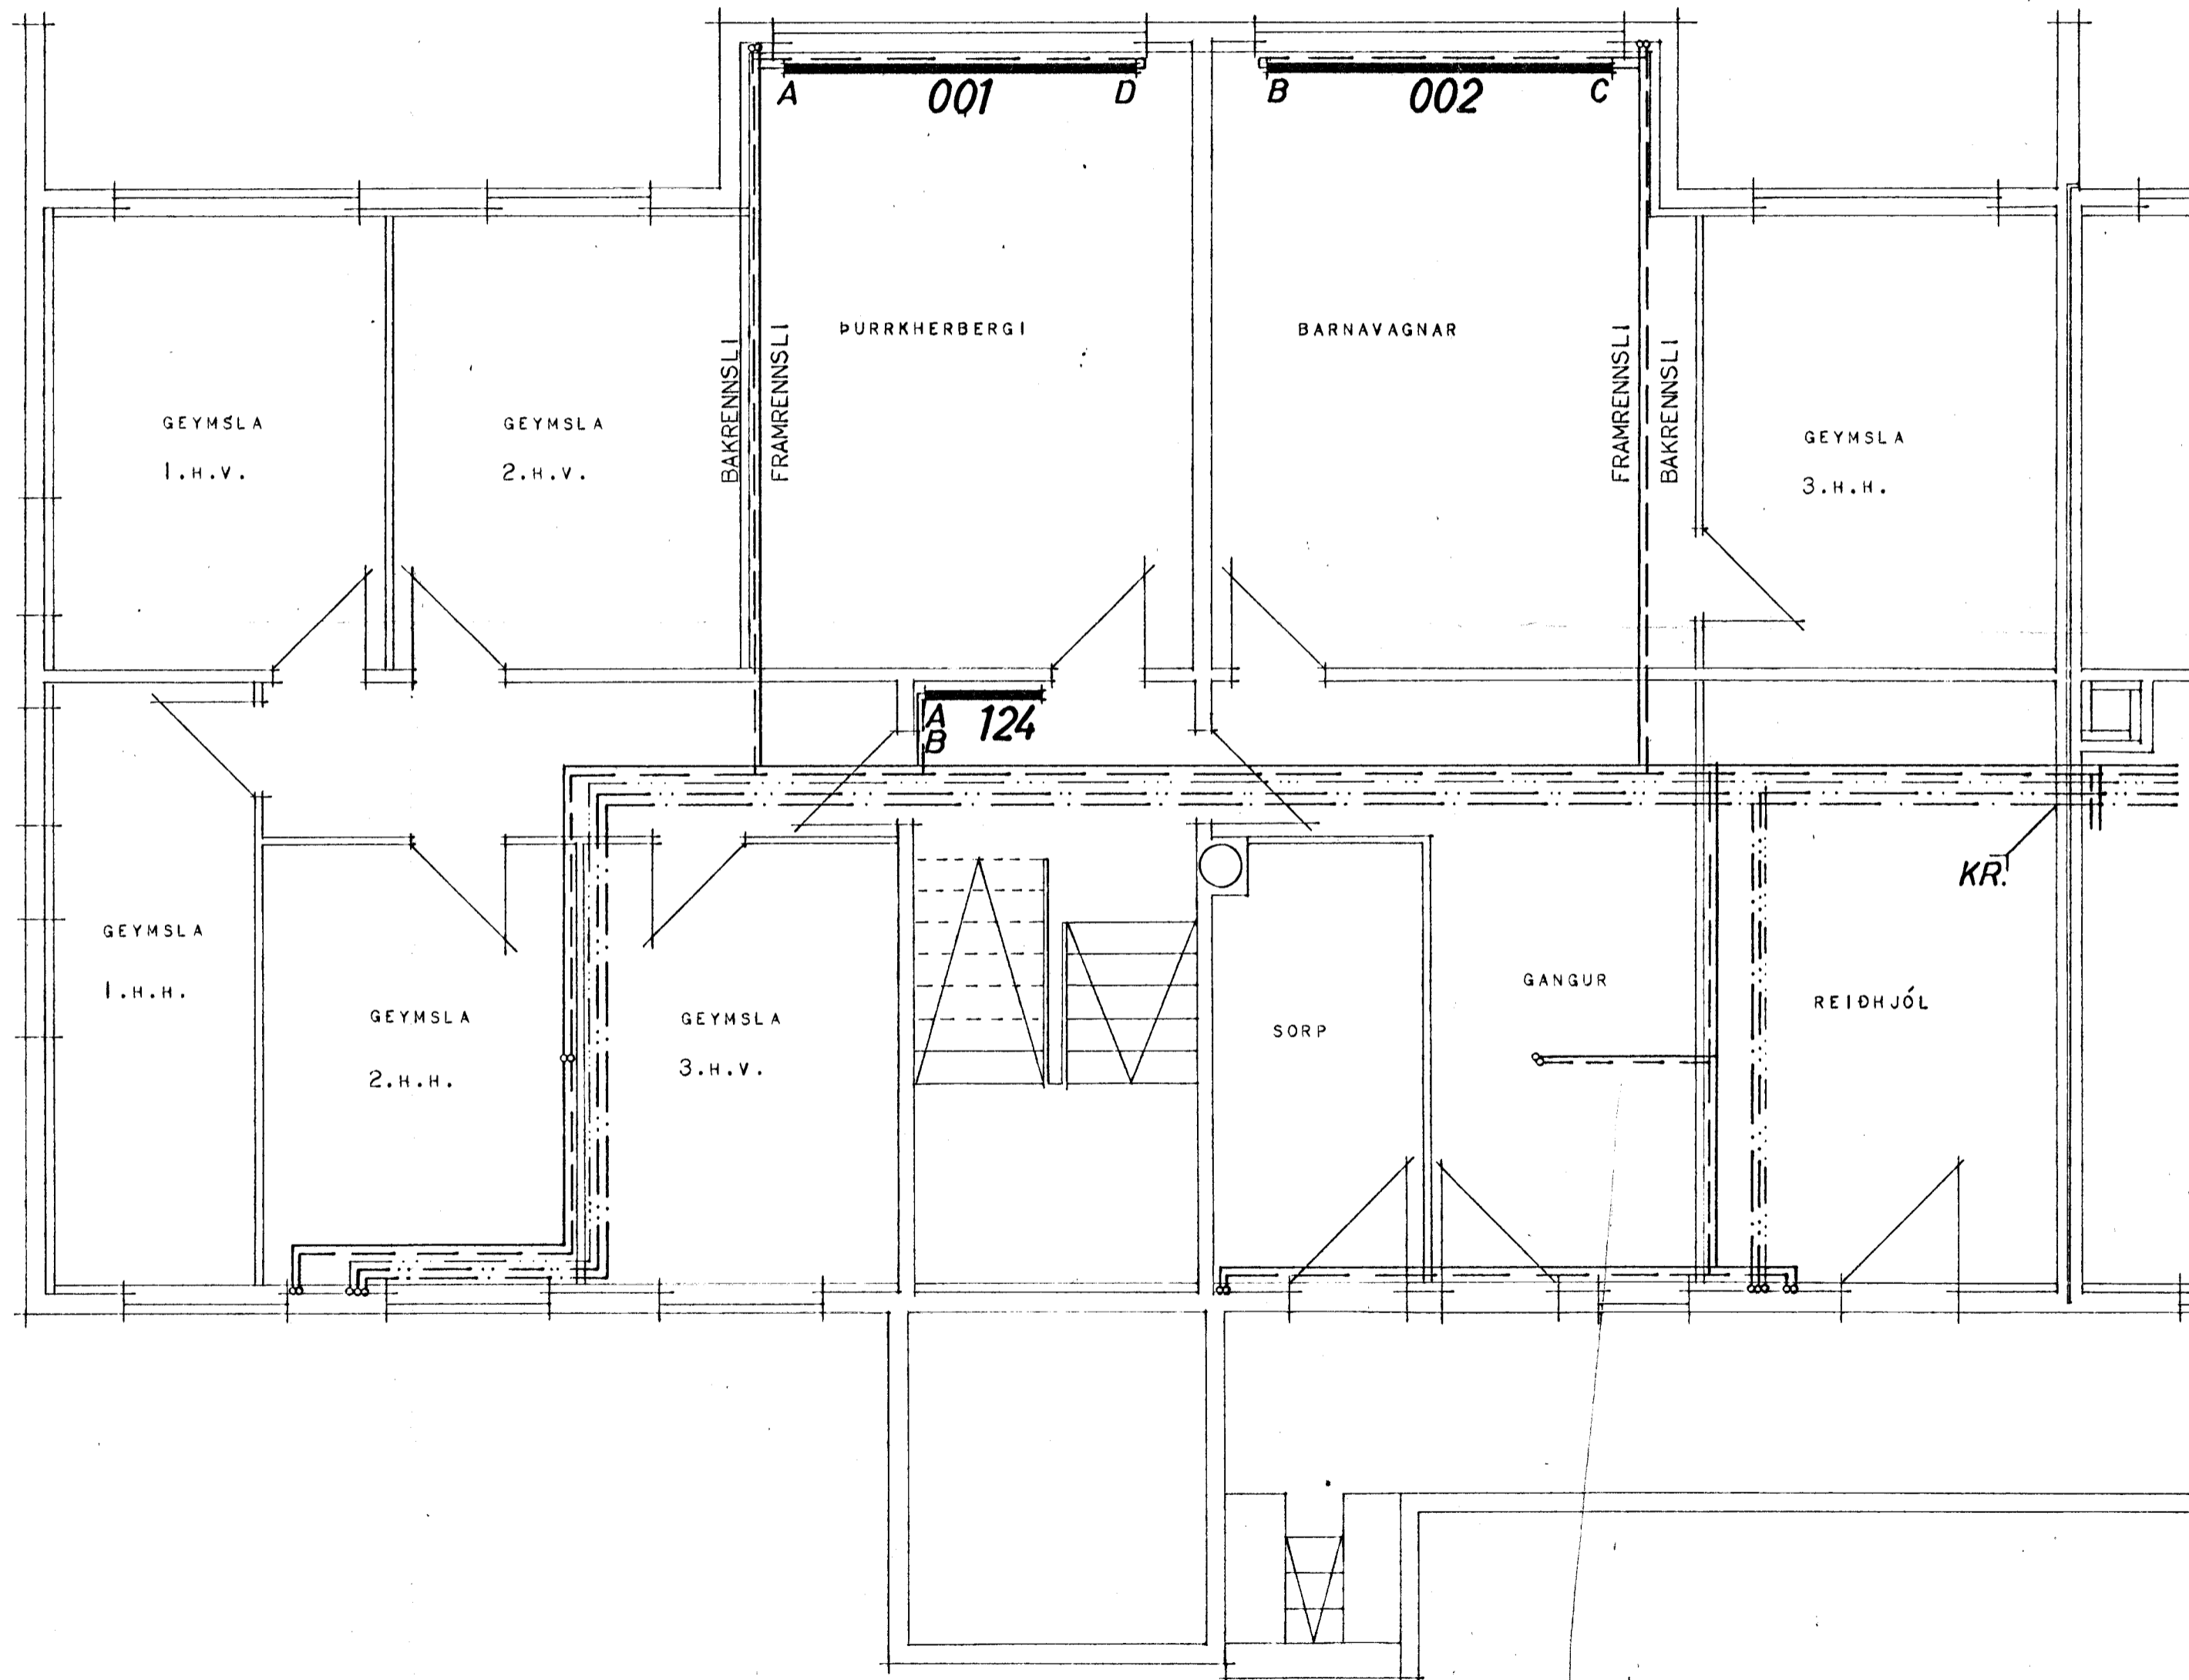

| NR. | VARMAÞÖRF | NR. | VARMAÞÖRF | NR. | VARMAÞÖRF | MESTA LENGÐ | MESTA HÆÐ | TENGI |
|-----|-----------|-----|-----------|-----|-----------|-------------|-----------|-------|
| 101 | 980 | 201 | 850 | 301 | 1045 | 190 | 70 | BC-15 |
| 102 | 510 | 202 | 420 | 302 | 560 | 120 | 70 | BC-15 |
| 103 | 1520 | 203 | 1300 | 303 | 1600 | 300 | 40 | AD-15 |
| 104 | 1520 | 204 | 1300 | 304 | 1600 | 300 | 40 | BC-15 |
| 105 | 780 | 205 | 630 | 305 | 825 | 190 | 70 | AD-15 |
| 106 | 780 | 206 | 630 | 306 | 825 | 190 | 70 | BC-15 |
| 107 | 1520 | 207 | 1300 | 307 | 1600 | 300 | 40 | AD-15 |
| 108 | 1520 | 208 | 1300 | 308 | 1600 | 300 | 40 | BC-15 |
| 109 | 510 | 209 | 420 | 309 | 560 | 120 | 70 | AD-15 |
| 110 | 980 | 210 | 850 | 310 | 1045 | 190 | 70 | AD-15 |
| 111 | 850 | 211 | 720 | 311 | 880 | 120 | 70 | CD-15 |
| 112 | 180 | 212 | 150 | 312 | 200 | 100 | 120 | AB-15 |
| 113 | 385 | 213 | 350 | 313 | 400 | 150 | 100 | AB-15 |
| 114 | 880 | 214 | 765 | 314 | 935 | 100 | 100 | CD-15 |
| | | 215 | 650 | 315 | 1130 | 220 | 70 | BC-15 |
| 116 | 880 | 216 | 765 | 316 | 935 | 100 | 100 | AB-15 |
| 117 | 180 | 217 | 150 | 317 | 200 | 120 | 100 | CD-15 |
| 118 | 345 | 218 | 315 | 318 | 365 | 150 | 100 | CD-15 |
| 119 | 585 | 219 | 490 | 319 | 635 | 120 | 70 | AB-15 |
| 120 | 585 | 220 | 490 | 320 | 635 | 120 | 70 | CD-15 |
| 121 | 180 | 221 | 150 | 321 | 200 | 120 | 100 | AB-15 |
| 122 | 345 | 222 | 315 | 322 | 365 | 150 | 100 | AB-15 |
| 123 | 880 | 223 | 765 | 323 | 935 | 100 | 100 | CD-15 |
| | | 224 | 650 | 324 | 1130 | 220 | 70 | AD-15 |
| 125 | 880 | 225 | 765 | 325 | 935 | 100 | 100 | AB-15 |
| 126 | 180 | 226 | 150 | 326 | 200 | 120 | 100 | CD-15 |
| 127 | 385 | 227 | 350 | 327 | 400 | 150 | 100 | CD-15 |
| 128 | 850 | 228 | 720 | 328 | 880 | 120 | 70 | AB-15 |
| 115 | 1275 | | | | | 100 | 100 | CD-15 |
| 124 | 1275 | | | | | 150 | 100 | AB-15 |
| 001 | 1660 | | | | | 300 | 100 | AD-15 |
| 002 | 1200 | | | | | 300 | 100 | BC-15 |
| 003 | 1200 | | | | | 300 | 100 | AD-15 |
| 004 | 1660 | | | | | 300 | 100 | BC-15 |

3.04.

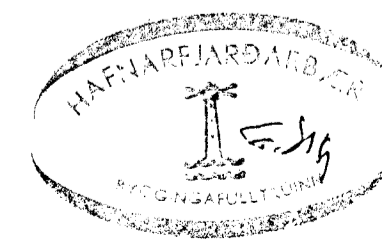

| | |
|---|---------------|
| HÚSNÆÐISMÁLASTOFNUN RÍKISINS | |
| VINTRA STIGAHÚS. | SAMBÝLISHÚS |
| | VERK NR. |
| GRUNNMYND HITLAGNA OG HEITT OG KALT NEYZLUVATN. | 409-1. |
| | MKV. 1:50 |
| | FEBRÚAR 1973 |
| <i>Björn Guðafjörðsson</i> | |