



SLÉTTAHRÁUN 24-26.

HAFNARFIRDI

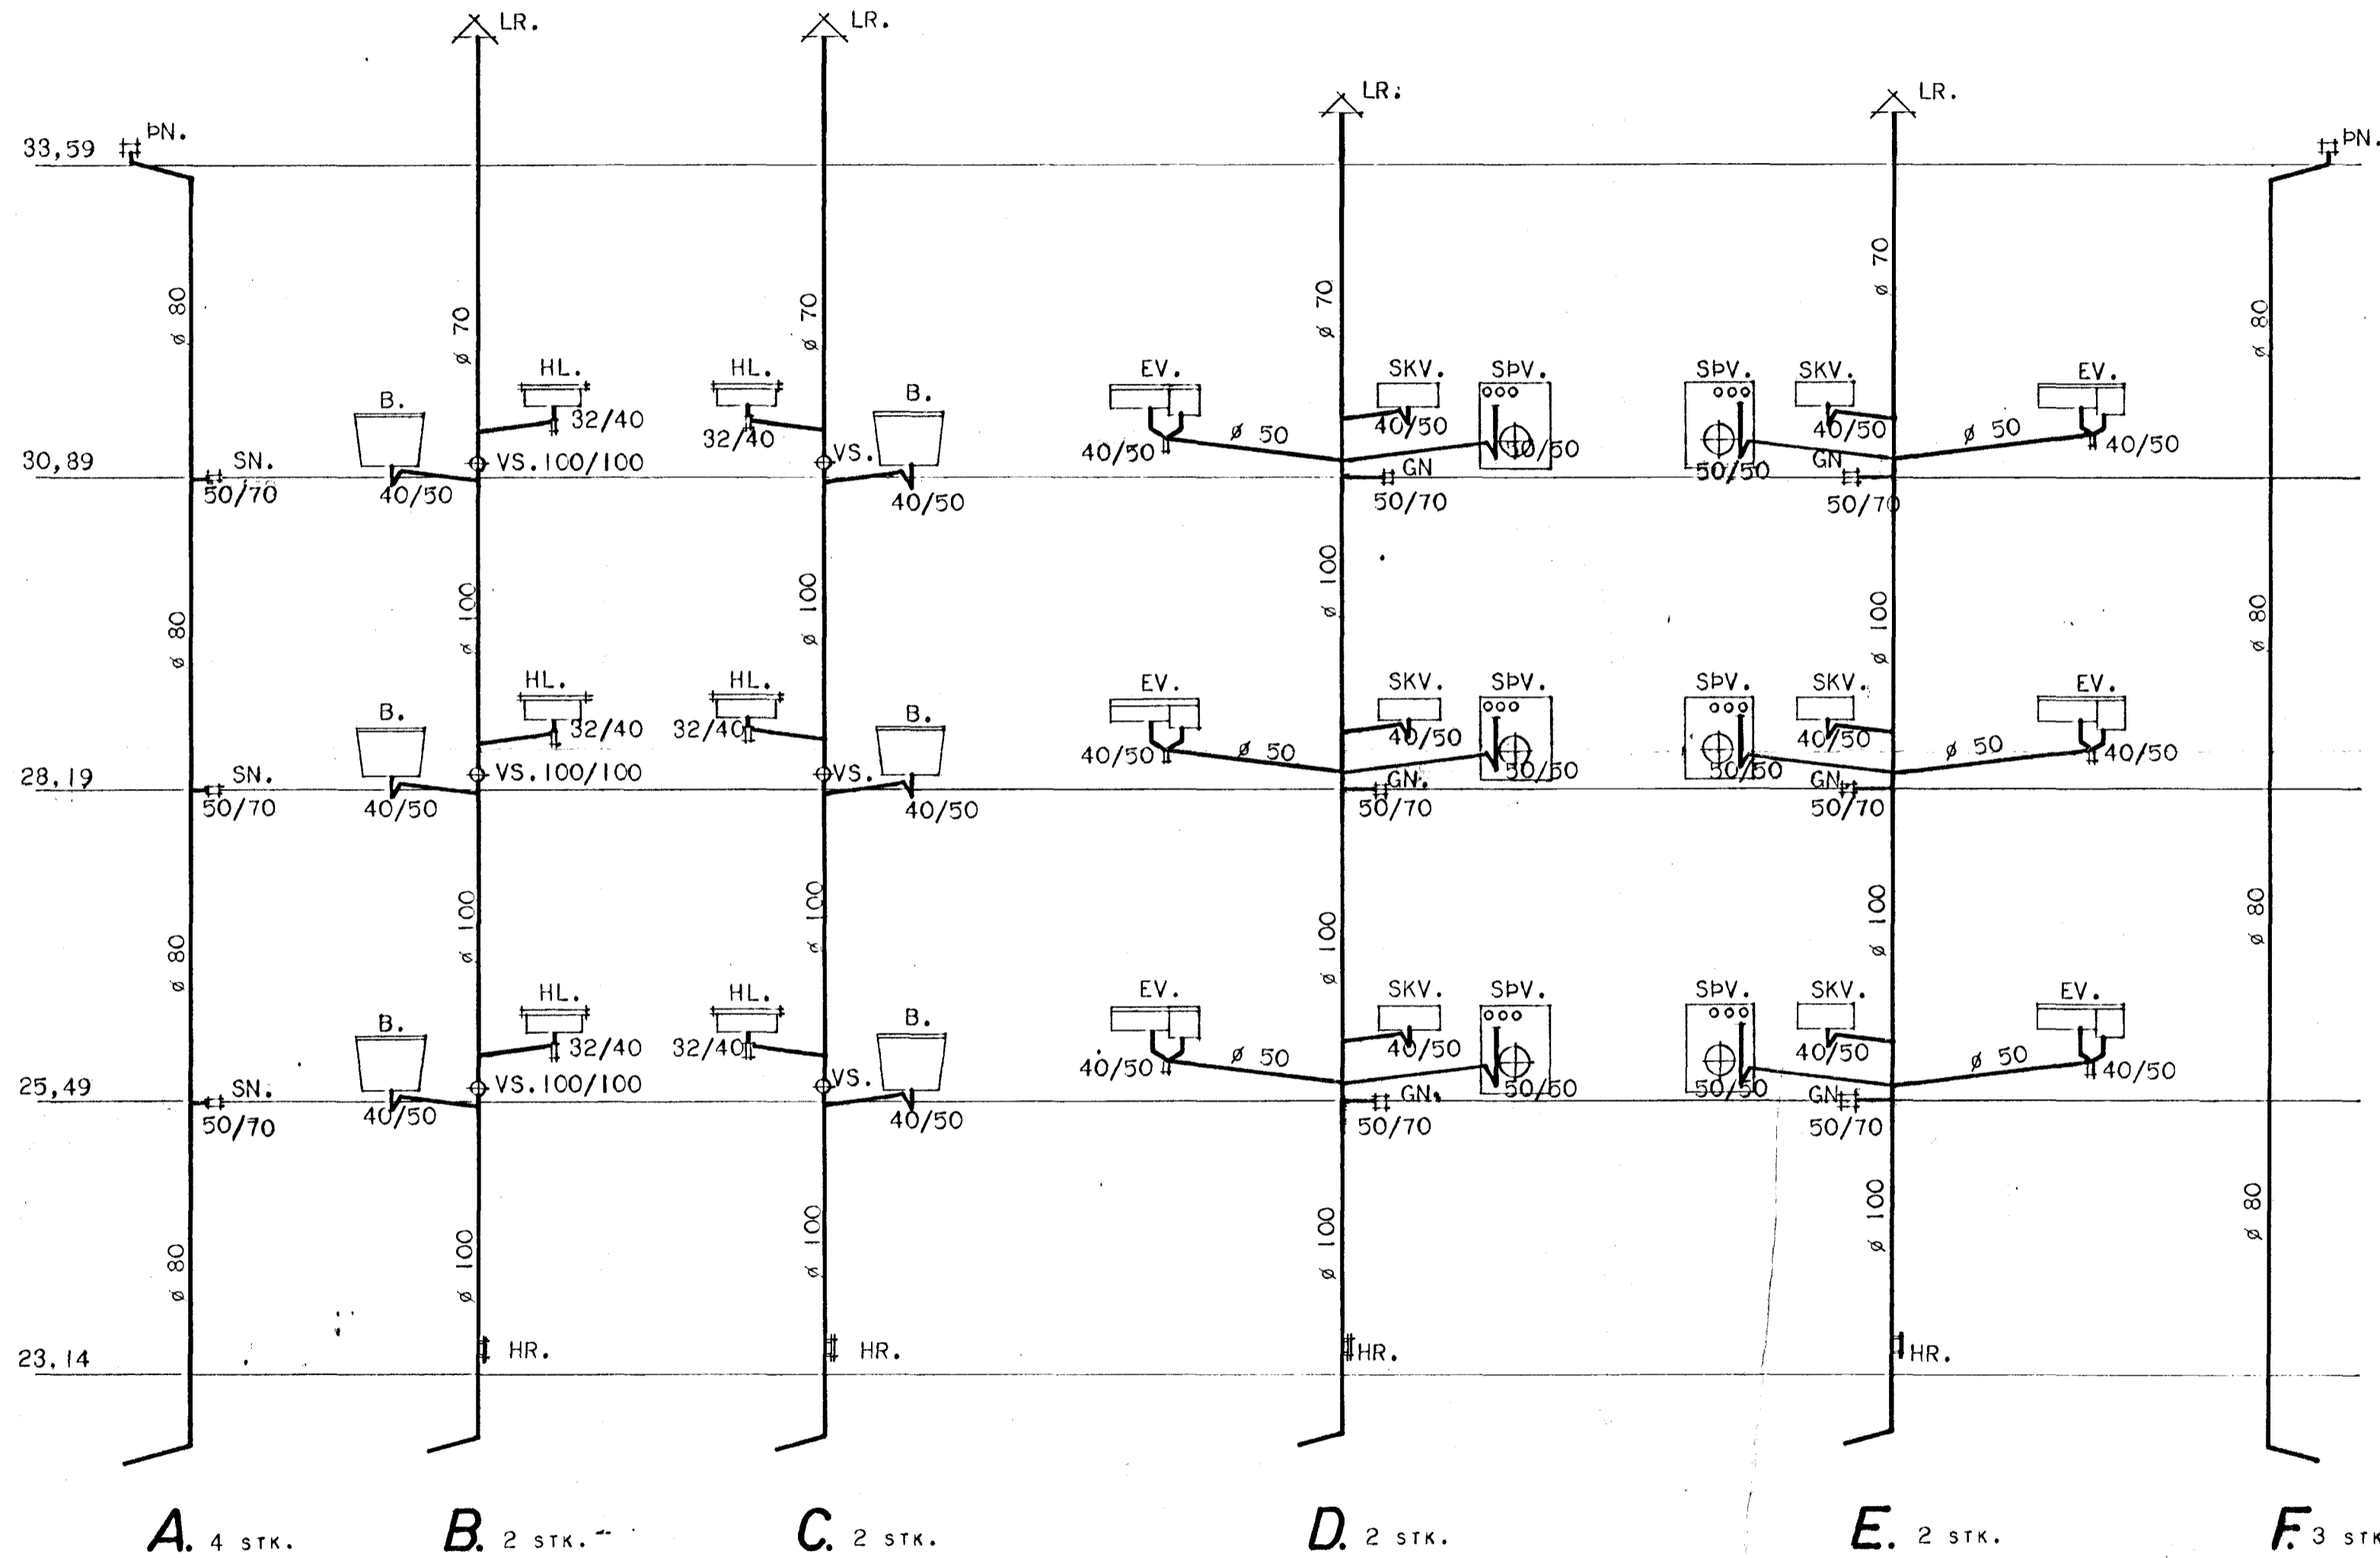

- MERKINGAR.
- HL. MERKIR HANDLAUG
 - VS. VATNSSALERNI
 - B. BADKAR
 - EV. ELDHÚSVASKUR
 - SKV. SKOLVASKUR
 - SPV. SJÁLFRÍK ÞVOTTAVÉL
 - GN. GÓLFNIDURFALL
 - SN. SVALANIDURFALL
 - PN. ÞAKNIDURFALL
 - HR. HREINSILOK
 - LR. LOFTRÁS

3.03.

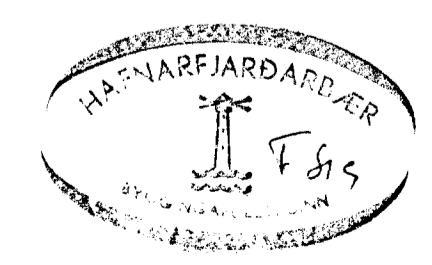

HÚSNÆÐISMÁLASTOFNUN RÍKISINS	
LAGNATEIKNING.	SAMBÝLISHÚS
	VERK NR.
	409-1
LÓÐRÉTTIR	MKV. 1:50
FRÁRENNSLISSTOFNAR.	FEBRÚAR 1973
<i>Björn Gustafsson</i>	