
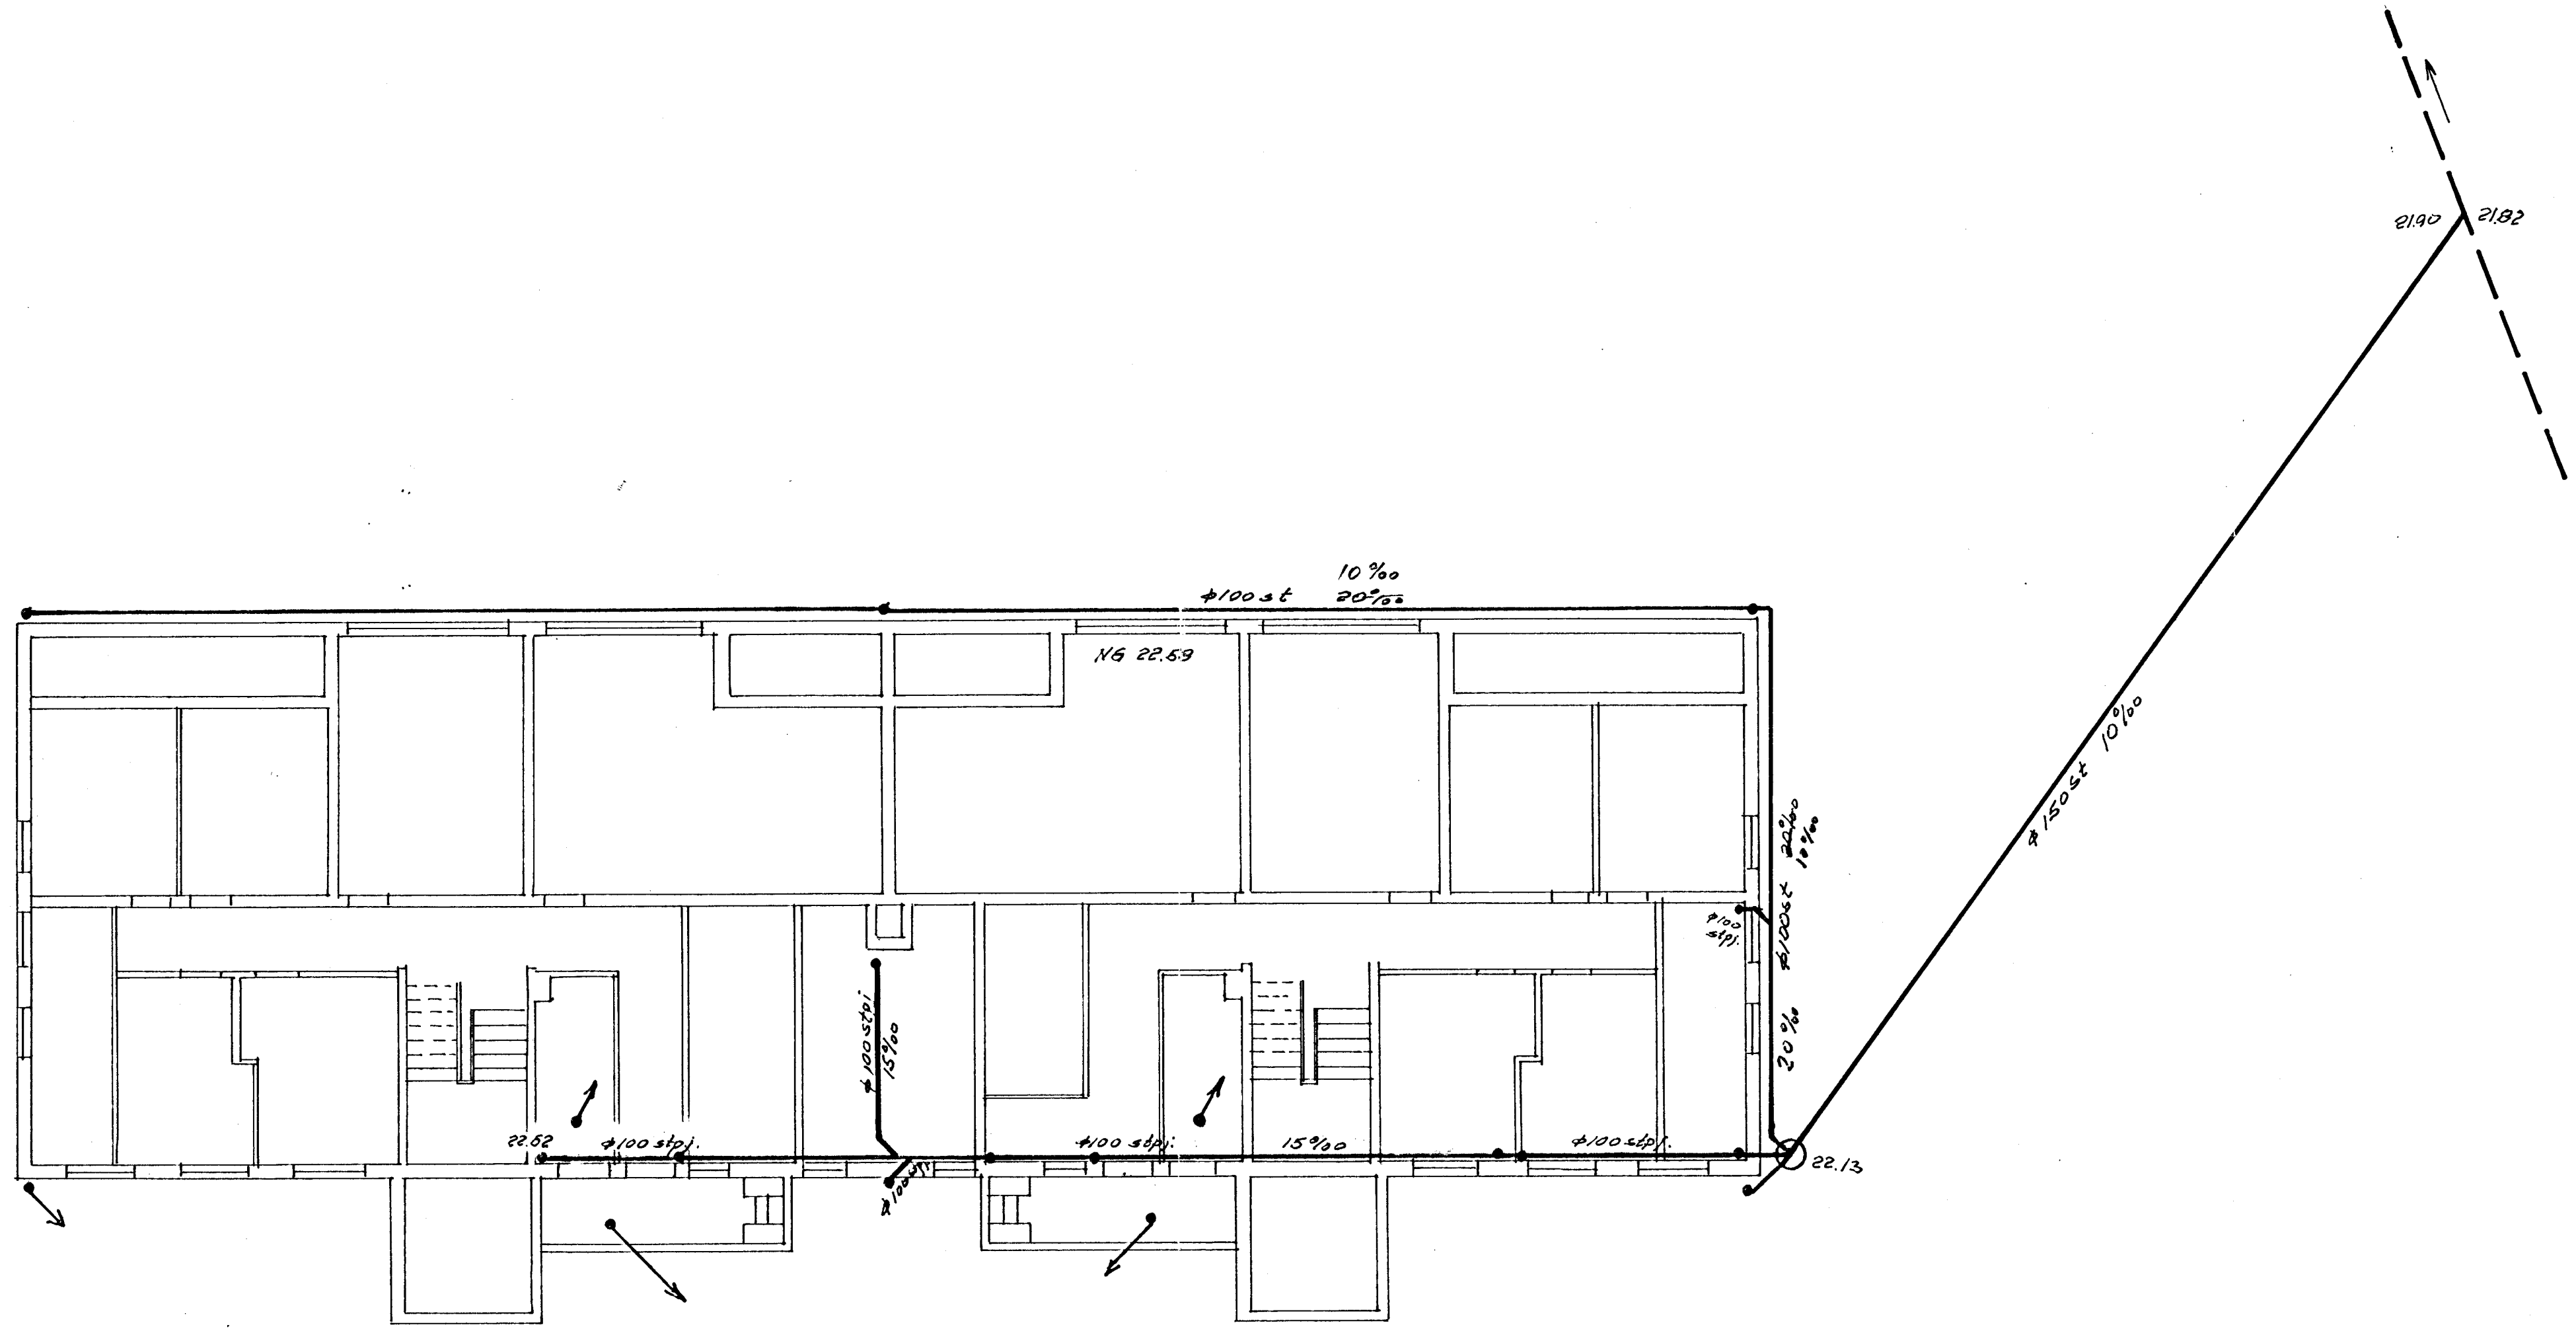


Met. tellur. l. l. abbl. r. r.

S.p.

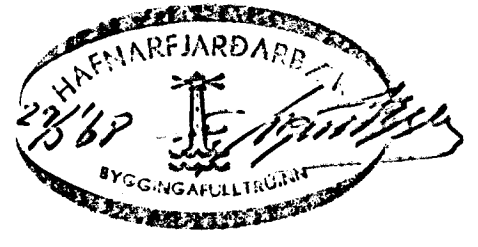

Sléttahraun 28-30	M. 1:100	Teikn. 27/9-66	Dr. 27/9-66
Holnesi	16-17-1	Breytt 18/9-66	
		Svein Agnar Loefge	