


6800  
BL. 2.

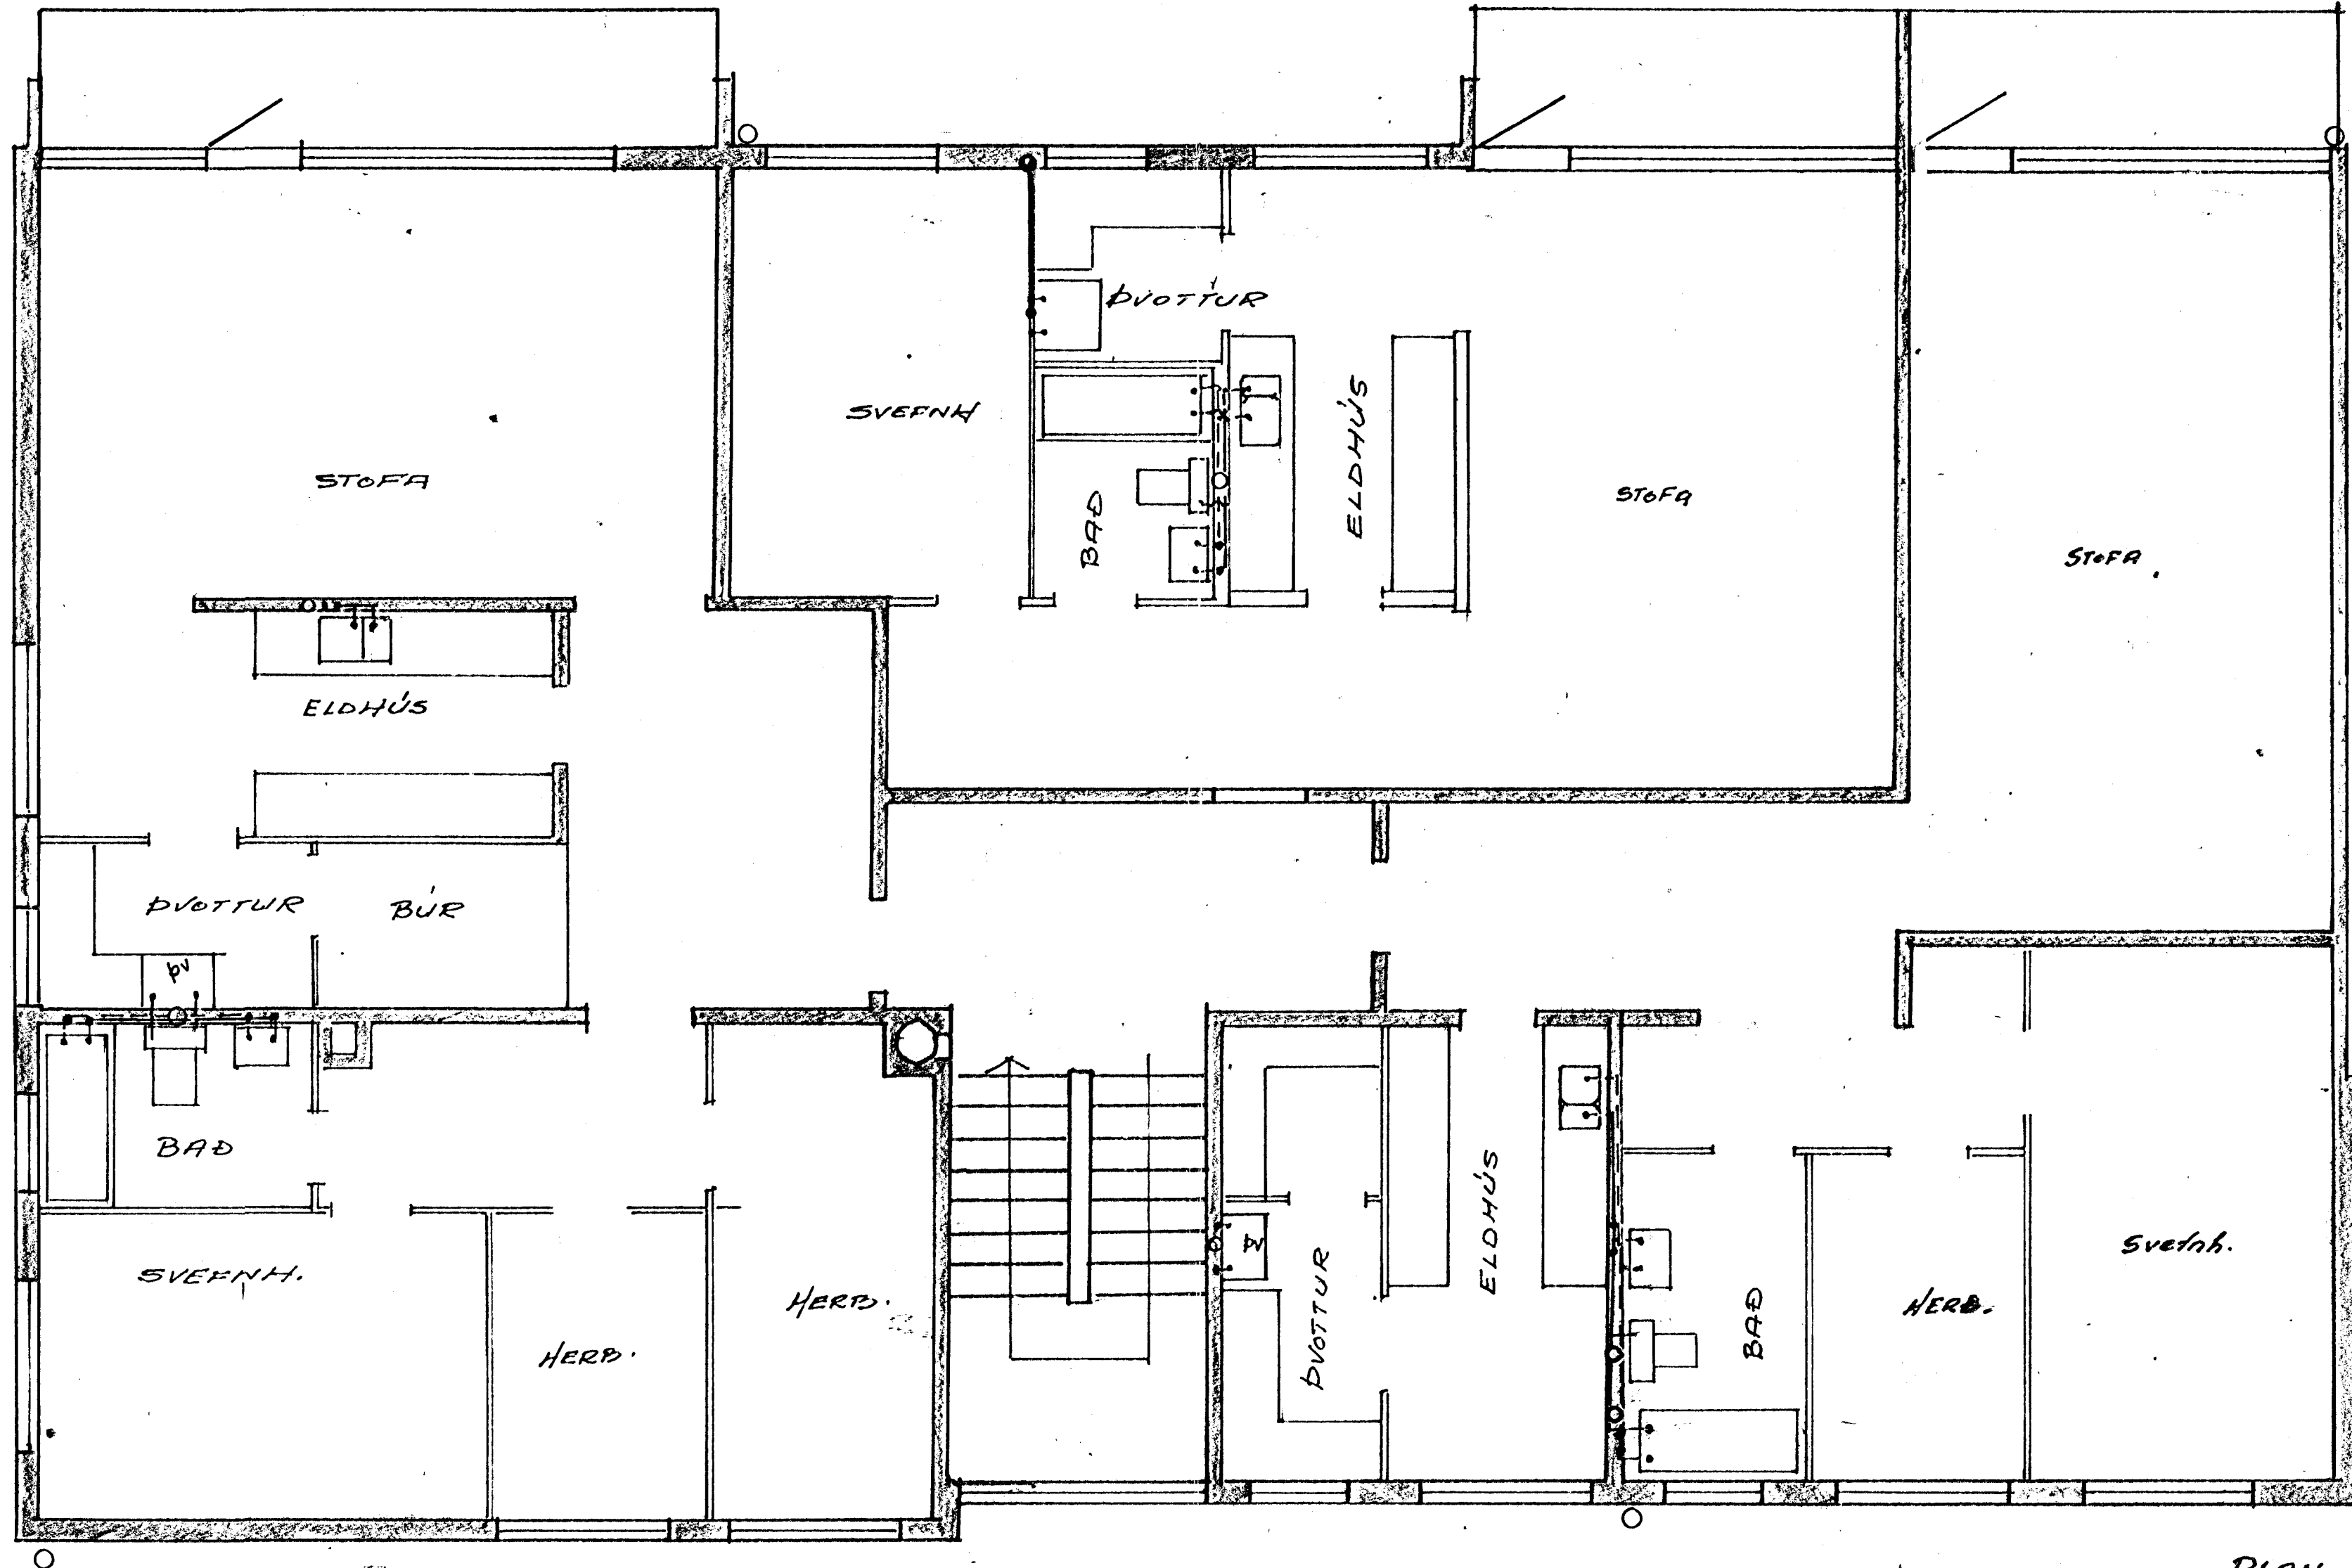

PLAN 1,2 43 Hólar

VATNS & SKOLPLÖGN Í SLETTA HRAUN 34 HF.	N 1:50	DRAG.	12-1-68
		TEIKN	Kollb.
KOLBEINN JÓNSSON TEKNI FR.		6800	
		BLAÐ 2	