


6800
BL. 3.

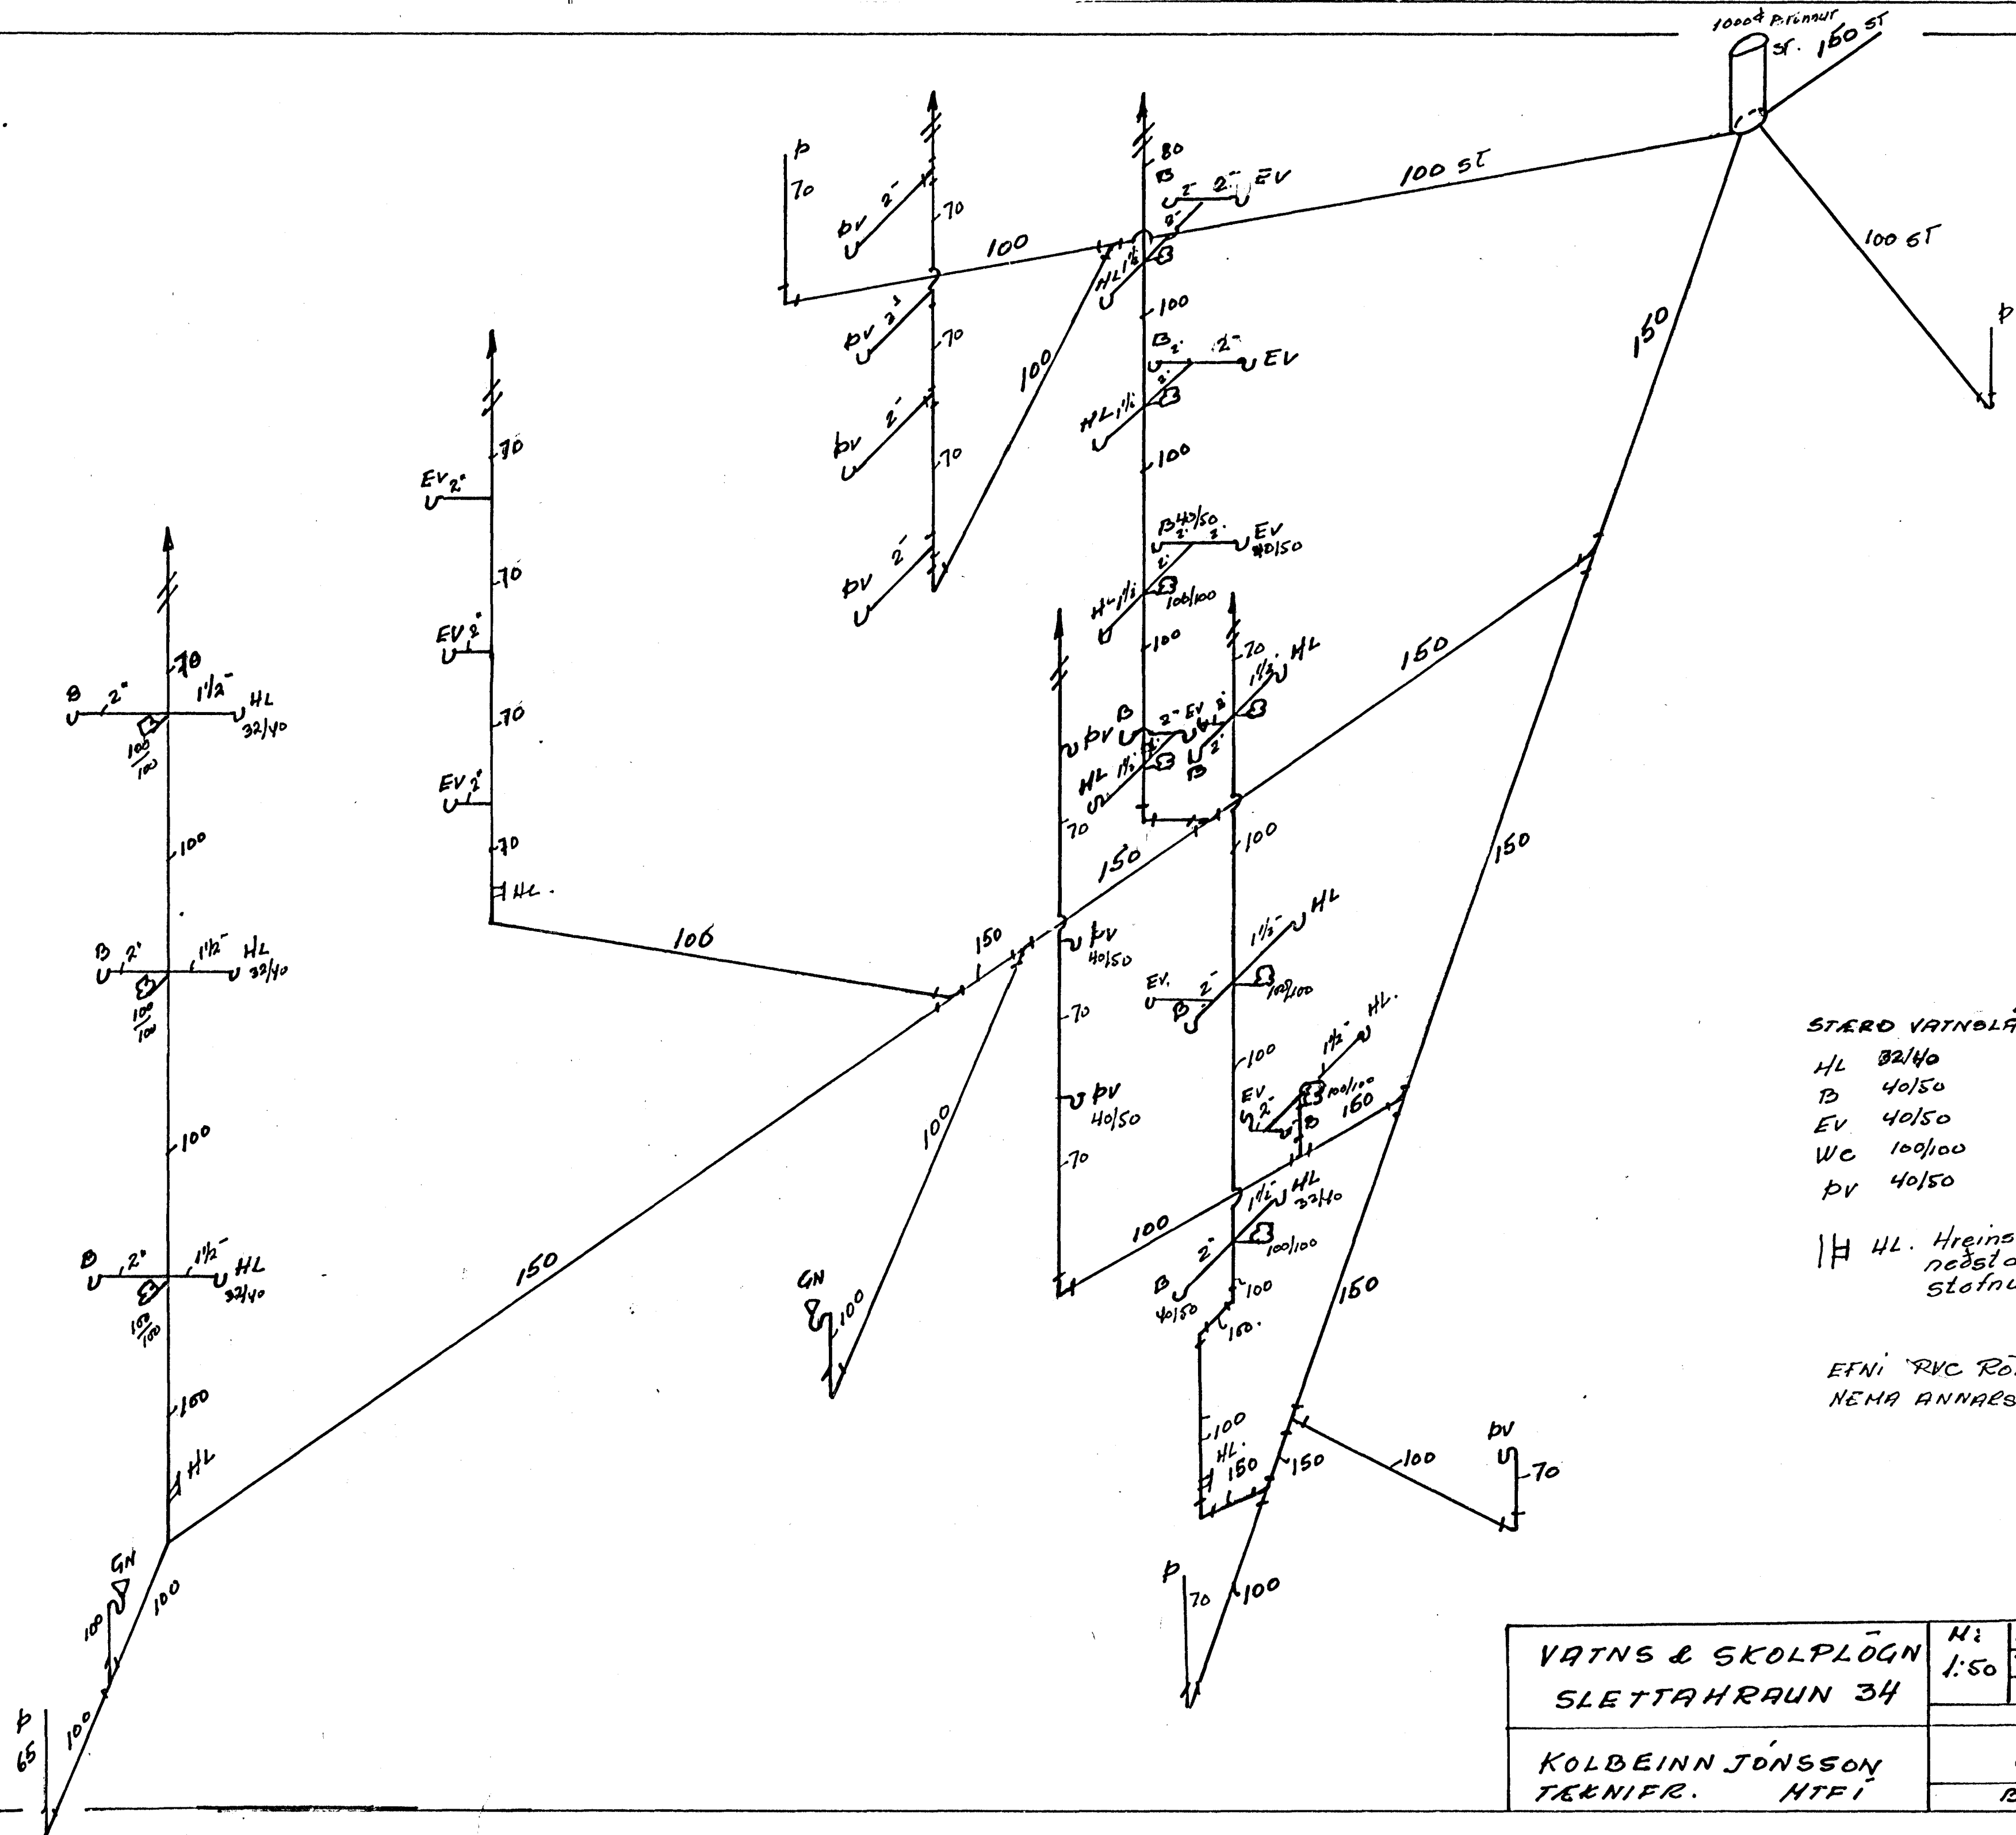

STÆRD VATTNOLÁGA

- HL 32/40
- B 40/50
- EV 40/50
- WC 100/100
- PV 40/50

H HL. Hreinsilugur
næsta öllum
stofnum.

EFNI PVC RÖR
NEMA ANNARS GETIÐ

VATNS & SKOLPLÖGN SLETTAHRUN 34	N:	1:50	17-2 68
	Drp.		
KOLBEINN JÓNSSON TEKNIER. HTFI	Trkh.		KJ
	6800		
	BLAD 3		