



GRUNNMYND JARDHÆÐAR

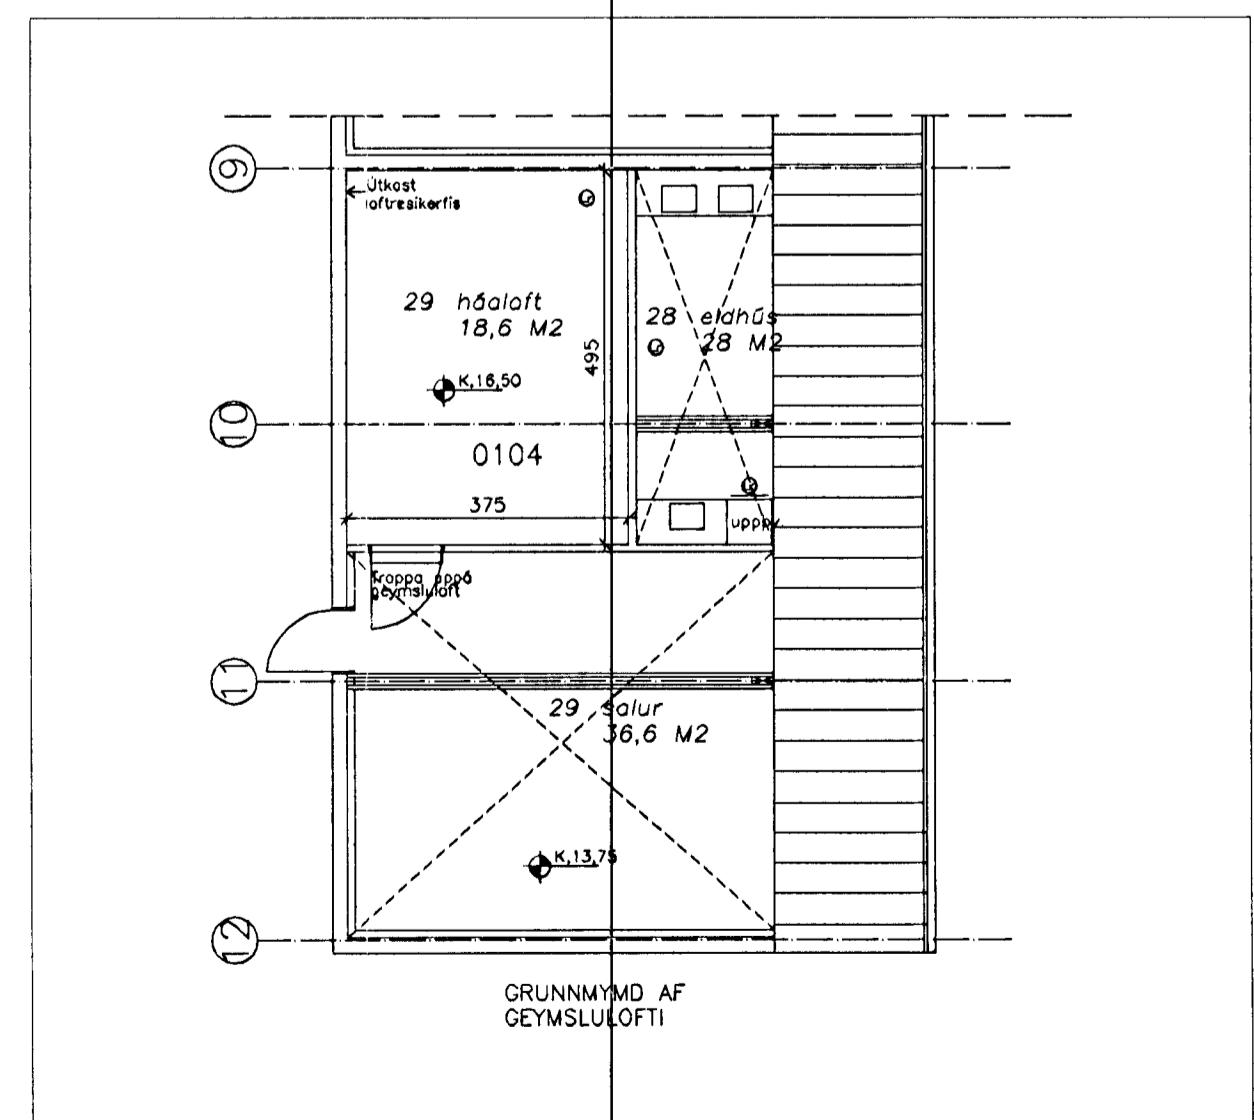

GRUNNMYND GEYMSLULOFTS

C:
B:
A:
BREYTINGAR: DAGS:

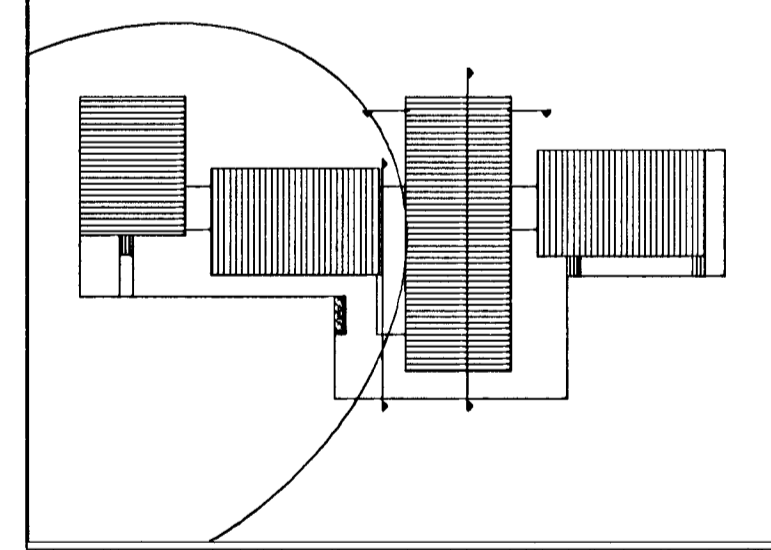

LEIKSKÓLINN SMÁRALUNDUR SMÁRABARDI 1
HAFNARFIRDI
ADALTEIKNINGAR
GRUNNMYNDIR
VERK: SMAR 0116
KVARDI: 1:100
DAGS: 06.07.2002
TEIKN: JPB/GAH
SKRÁ: LEIKSKÓLI. DWG

ÚTI INNI
ARKITEKTAR
ÞINGHOLTSSTRÆTI 27 101 REYKJAVÍK
SMAR 552 7660 & 562 7660 FAX 552 7661
NEIFANG utinni@ui.is
VEFFANG www.centrum.is/utiinni
BALDUR O. SVAVARSSON ARKITEKTAR FAI
120357-5149
JÓN ÞÓR ÞORVALDSSON ARKITEKTAR FAI
021256-7579