




Ofnaskrá Smárabarð 2, 1. hæð 68-106

Ofn	Mesta		Varna- þæf- Real/kt	Stað- setn- stúla	Gerð ofna			Tákn fram- leiðanda
	Lengd cm	Hæð cm			Lengd cm	Hæð cm	Þykkt cm	
1	280	22	1750	AD				
2	80	22	900	GD				
3	80	22	900	AD				
4	280	22	1750	AD				
5	160	50	550	AG				
6	70	100	600	AB				
7	50	120	400	BD				
8	52	100	350	CD				
9	52	100	350	CD				
10	22	240	1650	AD				
11	70	70	400	AB				
12	50	120	400	BD				
13	72	100	450	AD				
14	22	90	1000	CD				
15	70	70	350	AB				
16	70	70	350	CD				
17	70	70	400	AB				
18	110	22	350	CD				
19	180	22	1850	CD				
20	180	22	1850	CD				
21	110	22	350	CD				
22	70	70	350	AB				
23	50	120	400	BD				
24	50	120	400	BD				
25	70	70	350	CD				
26	70	70	350	CD				
27	70	70	350	AB				
28	100	62	1100	CD				
29	70	70	350	AB				
30	100	62	1100	CD				
31	70	120	400	BD				
32	40	58	350	CD				
33	100	70	600	CD				
21A	70	70	400	AB				

Altafni  
2. hæð

Altafni  
2. hæð

Staðsetning stúla  
(Séð framán)

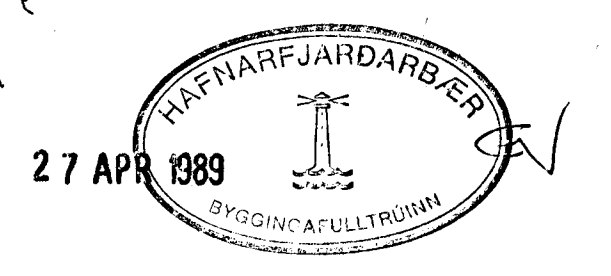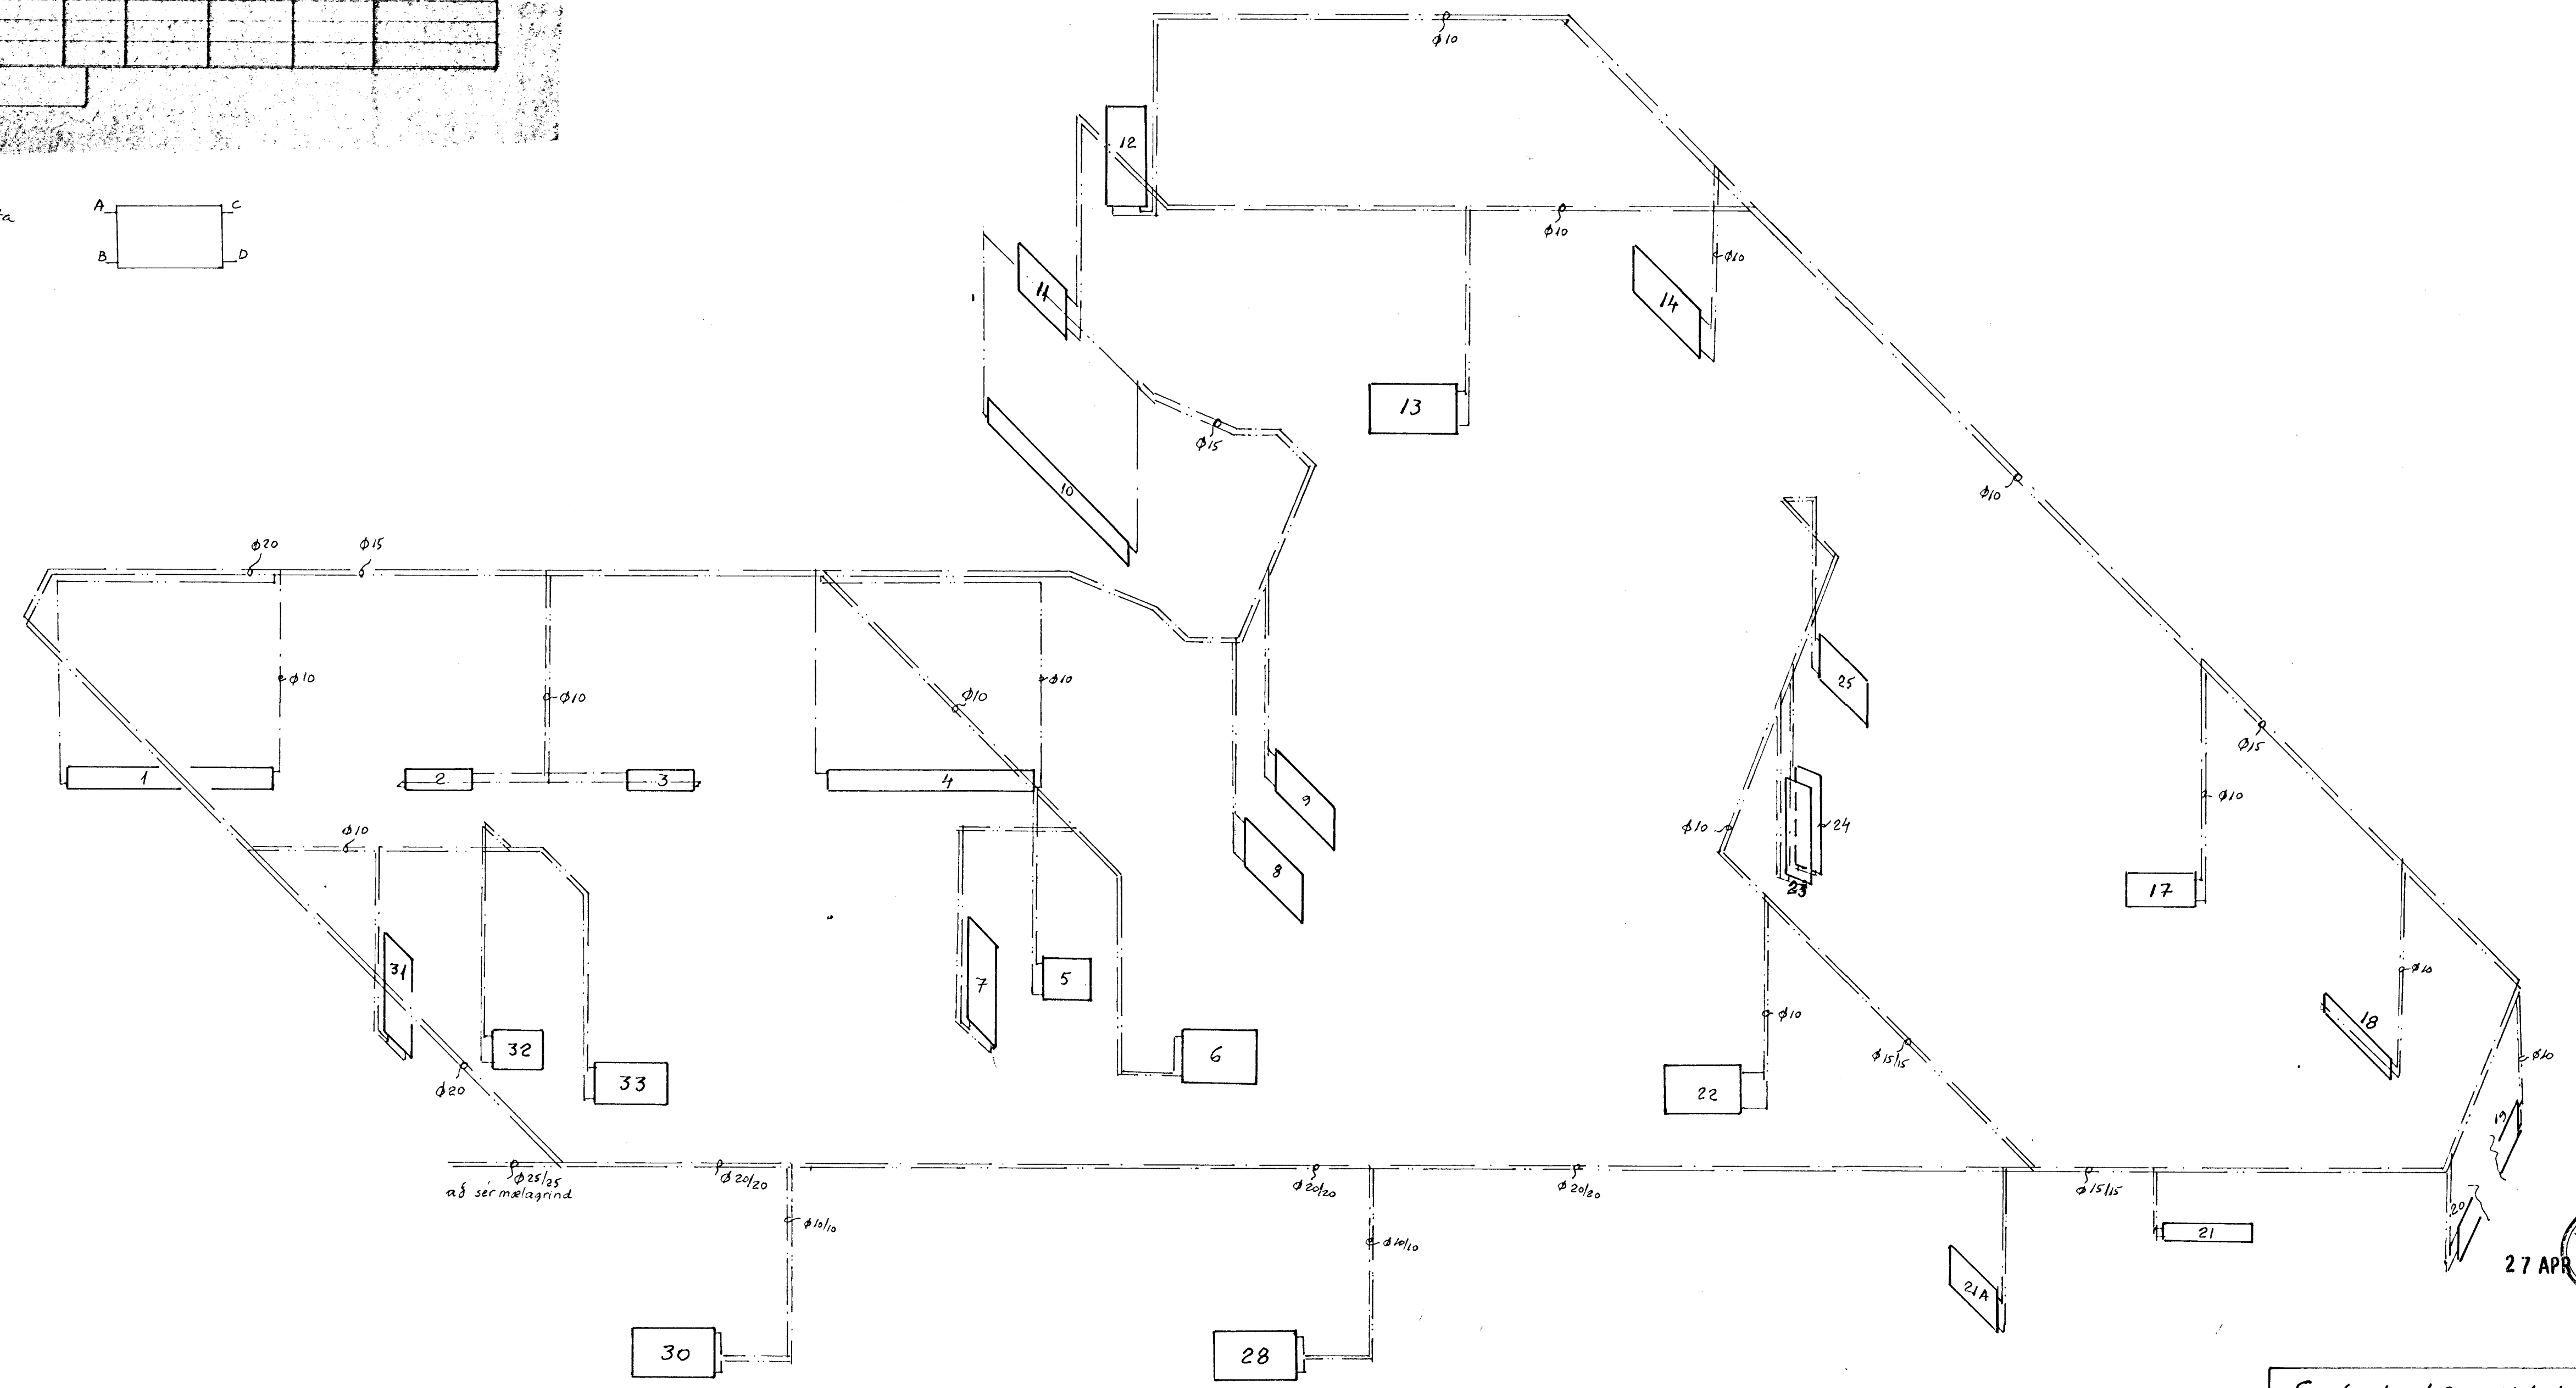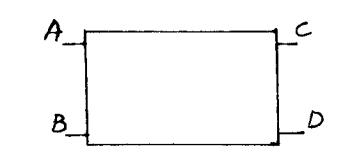

Smárabarð 2, Hitalegn á 1. hæð, rúmmynd  
 Verkfæðistofa Kristjáns Þ. Haraldssonar 5672310  
 Mkv. 1:50 Teikn.nr. Hannað jan '89 Teiknað Apríl '89  
 k.H. E. Steinar