



KJALLART

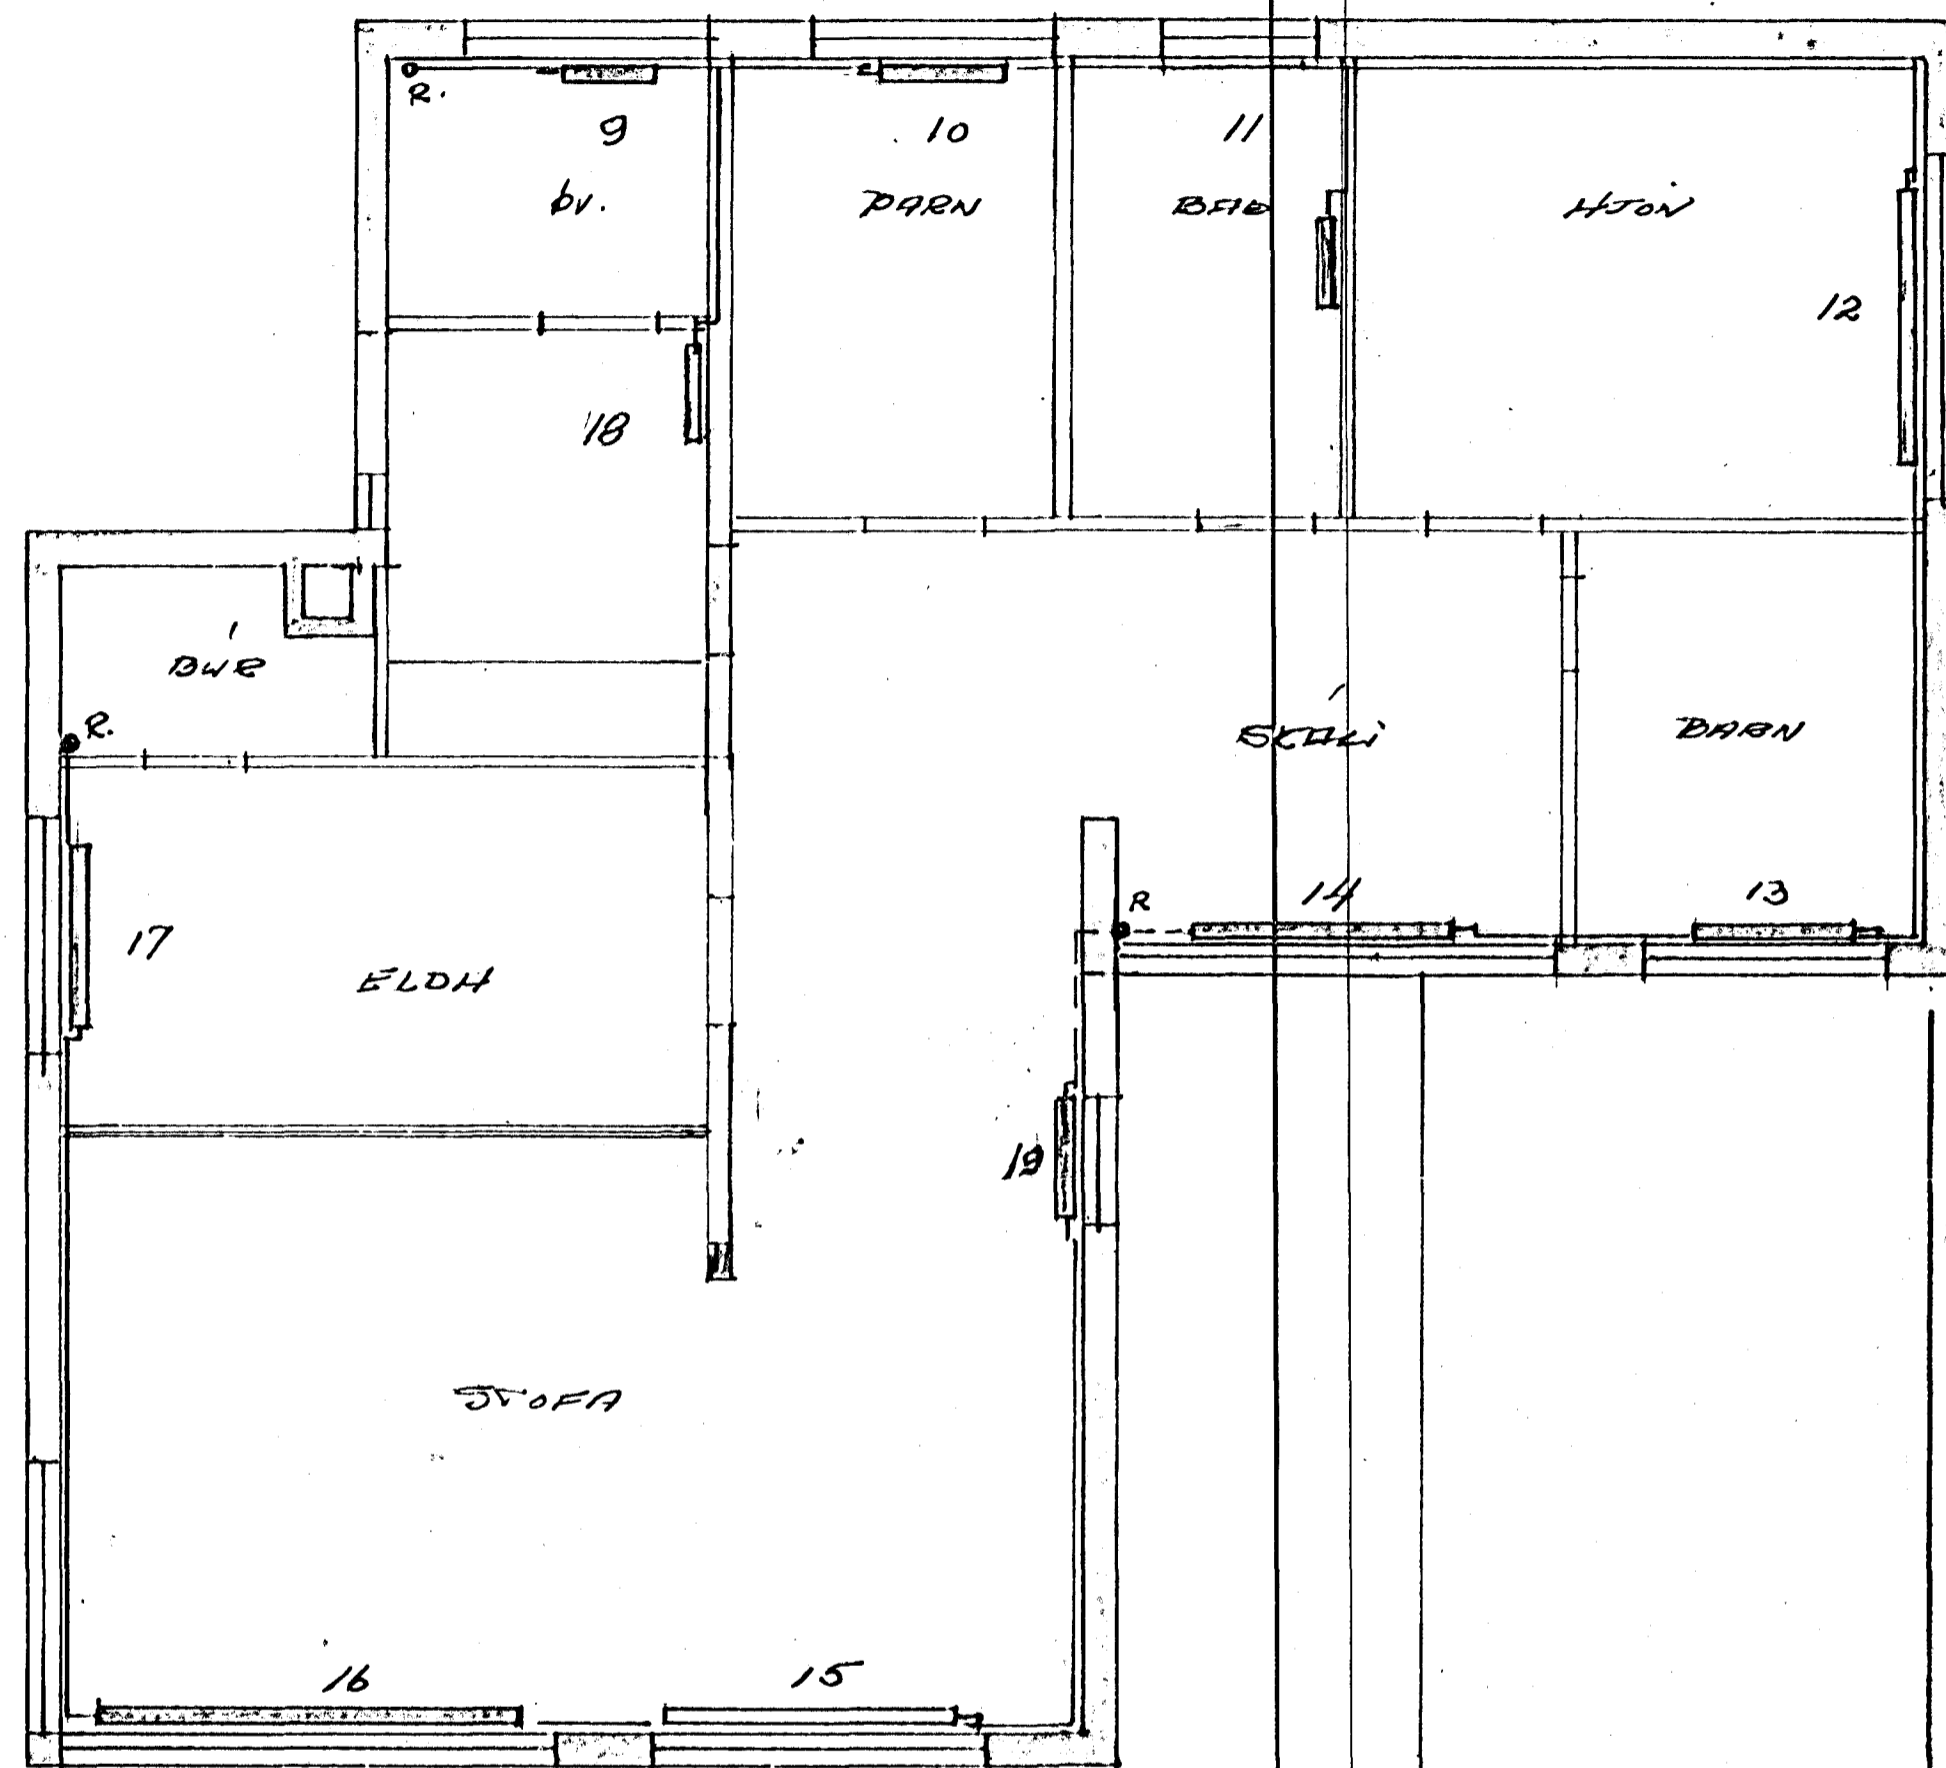

1. HED.

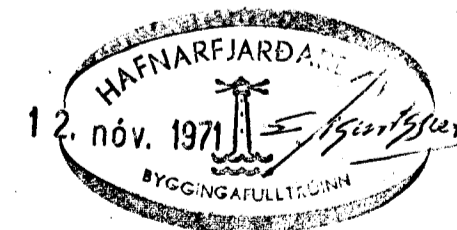

SWIRANVANUR II

KELDUNAVAMMUR 25 HITALAGNIR	1:50	TEIKN	Skó
		DAG	16.10.71
KOLBEINN E.G. JÓNSSON Tæknif.		TEIKN NR	9124
		Bl. I.	