


OFNASKRÁ (Panel ofnar.)

NR	Gerd	hced	lengd	tenging
1	P2	74	2000	CD
2	P2	74	2000	CD
3	P	59	2000	CD
4	P2	74	2000	AB
5	P	74	1040	CD
6	P	59	800	CD
7	P2	59	1440	AB
8	P4	30	2560	AB
9	P4	30	2000	CD
10	P2	59	1440	CD
11	P	59	1200	AB
12	P2	59	1040	AB
13	P3	59	1680	AB
14	P2	59	1600	CD
15	P	99	720	CD
16	P2	59	2000	AB
17	P3	59	1600	AB
18	P	59	1040	AB
19	P2	74	1040	CD
20	P2	59	2000	AB

OFN NR 20 FELLUR BURT

Stútaæðir ofna eru ø10.  
 Á alla ofna skal setja ofn-  
 loka með innbyggðum hita-  
 stilli t.d. af gerdinni Dan-  
 foss FJ VR.

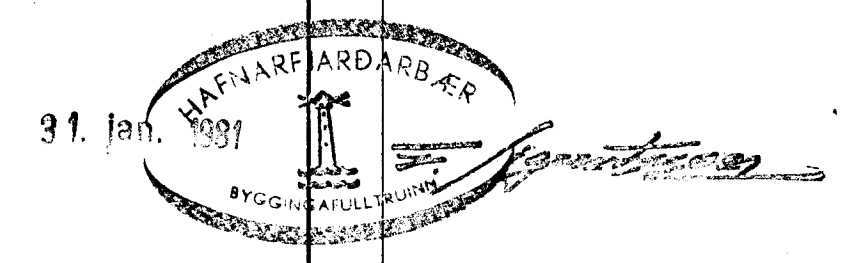

		SMÁRAHVAMMUR 12. HAFNARFIRÐI. Grunnmynd efri hæðar. Hitalagnir.	
BR.	DAGS.	BREYTING	
TÆKNIÞJÓNUSTAN SF. LÁGMÚLA 5 - 105 REYKJAVÍK - SÍMI 83844		HANNAÐ <i>HT</i>	KVARÐI 1:50
<i>Álfheiður Þórunn</i>		TEIKNAD <i>HT</i>	DAGS. MAÍ 1980
		YFIRFARID	NR. <i>BL. 6/7</i> AF.