
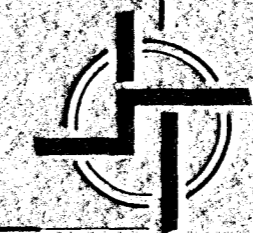


SMÁRAHVAMMUR 14

GRUNNMYND JARDHEDAR. MK 1-50.

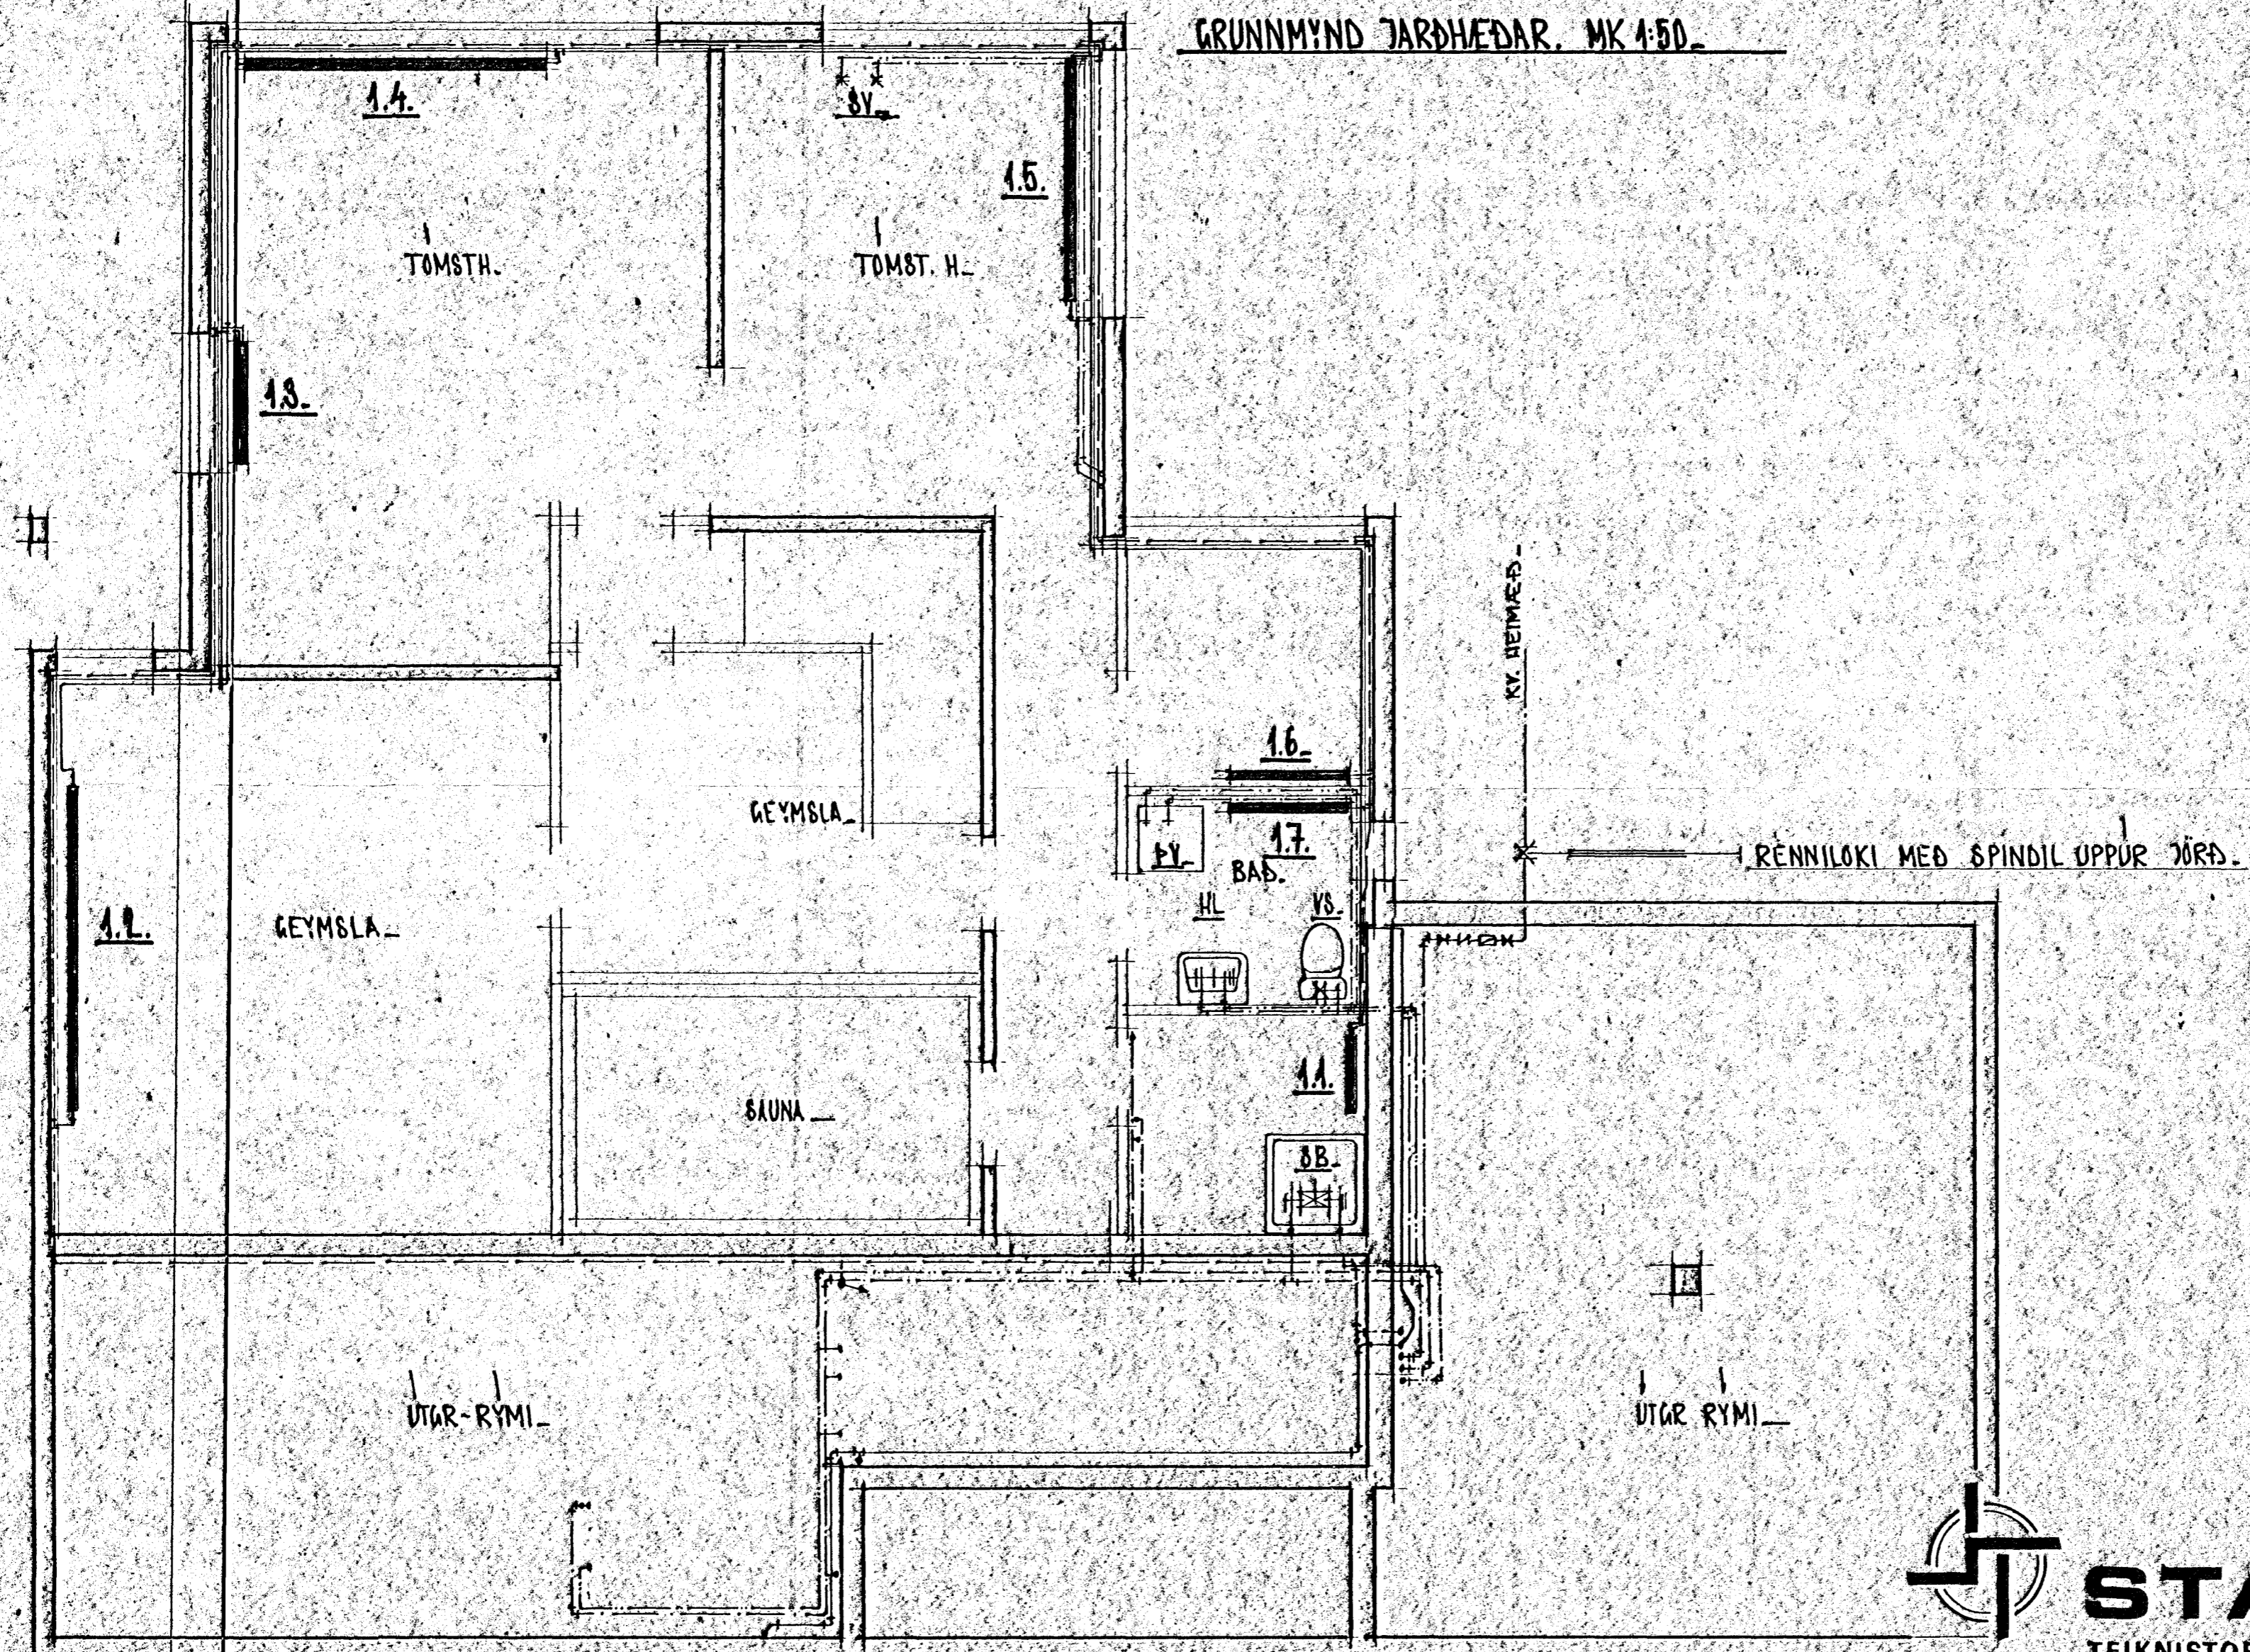

STADALHÚS S F

TEIKNISTOFA SÍÐUMÚLA 31 SÍMI 83141

VERKEFNI	DAGS.	ÁBBIL.	VERK NR
HITALÖGN OG NEYSLUVATNSLÖGN.	MKV.	1-50.	SU 40
SMÁRAHVAMMUR 14. HAFNARFIRÐI.	BR. 22/82	EX	
	BLÁD NR	8.02.	
SIGURDUR GUDMUNDSSON		SIGURDUR P. KRISTJÁNSSON YTFI	