


Tengingar ketils og staðsetning White-Rodgers hitastilla

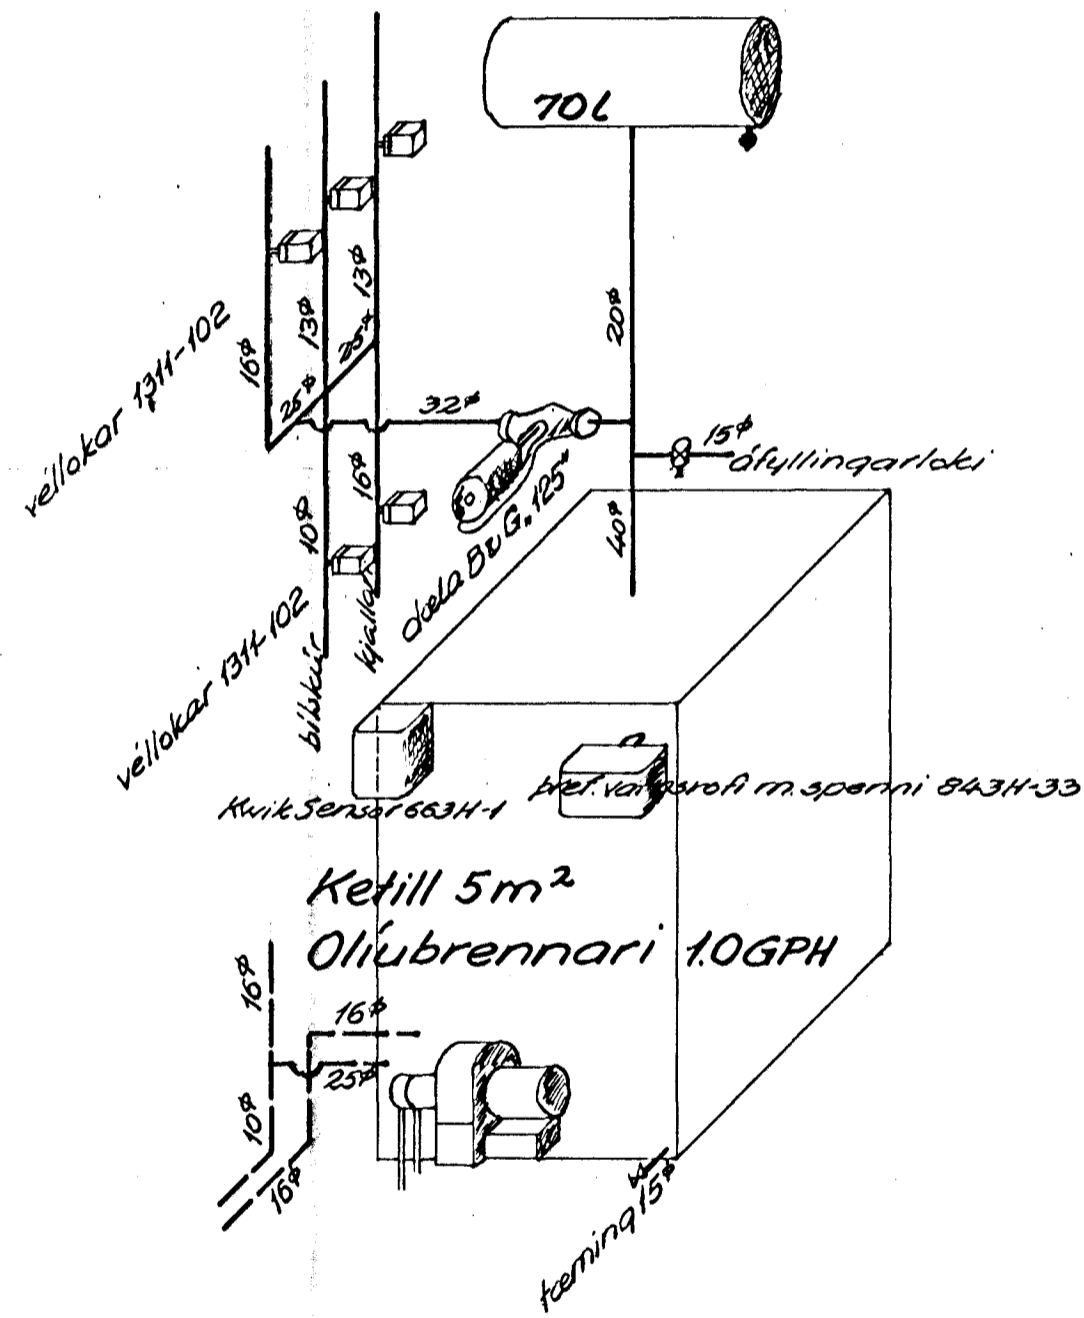

	Sveinn Tófi Sveinsson verkfræðingur	
7164 S. Pálsson	SMH RA Lindarkvammur 20	15 0:0
Halfrarförður	Hitalögn Tengingar	4