

100 CM BRUNN GOCH FRA LODAM. REGNVATNSL 100 ST MINNST 20%

GRUNNMYND
-1.50-

DRENLÖGN LÖGD AÐUR EN UNDIRST. VÐRU STEIPTAR



HALLI MINNST 20% DYPI MINNST 120 CM
 SKOLPLAGNIR I GRUNNI BRU UR 4" PLASTI, HALLI MINNST 50%
 SKOLPL. UTANHLASS BRU UR 6" STEINSTEIPTUM PIPUM. A SKOLPLOGN ERU 2 STK. 100 CM BRUNNAR.
 REGNVATNSLAGNIR ERU UR 4" STEINSTEIPTUM PIPUM, EINN BRUNNUR. 100 CM, 2 M FRA LODAMÖRKUM.
 EFTI OG FRAGANGUR LAGNA SE I SAMREMI VID REGLUGERDIR

SMÁRAHVAMMUR 16 HAFNARF.

BL. NR 1. LAGNIR I GRUNNI

HAFNARF. JAN 180

BYGGINGAVERKER.

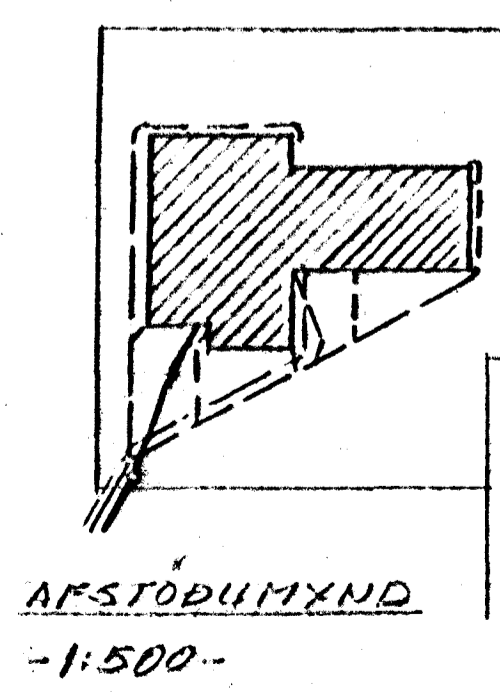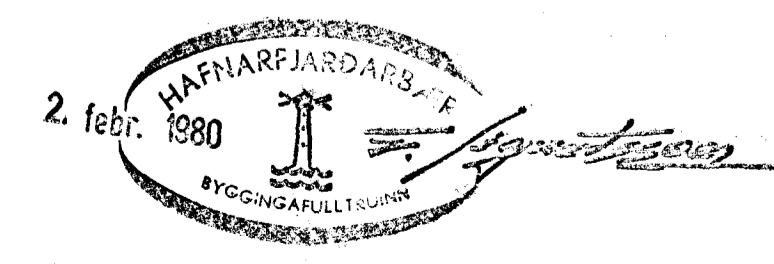

AFSTÖÐUMYND
-1.500-

100 ST. ANNAR BRUNNUR 100 CM FRA LODAMÖRKUM
 100 ST. 100 CM BRUNN 2 M FRA LODAM.
 VATHSLÖGN 100 ST
 REGNVATNSLÖGN 100 ST