



SMÁRAHVAMMUR 2

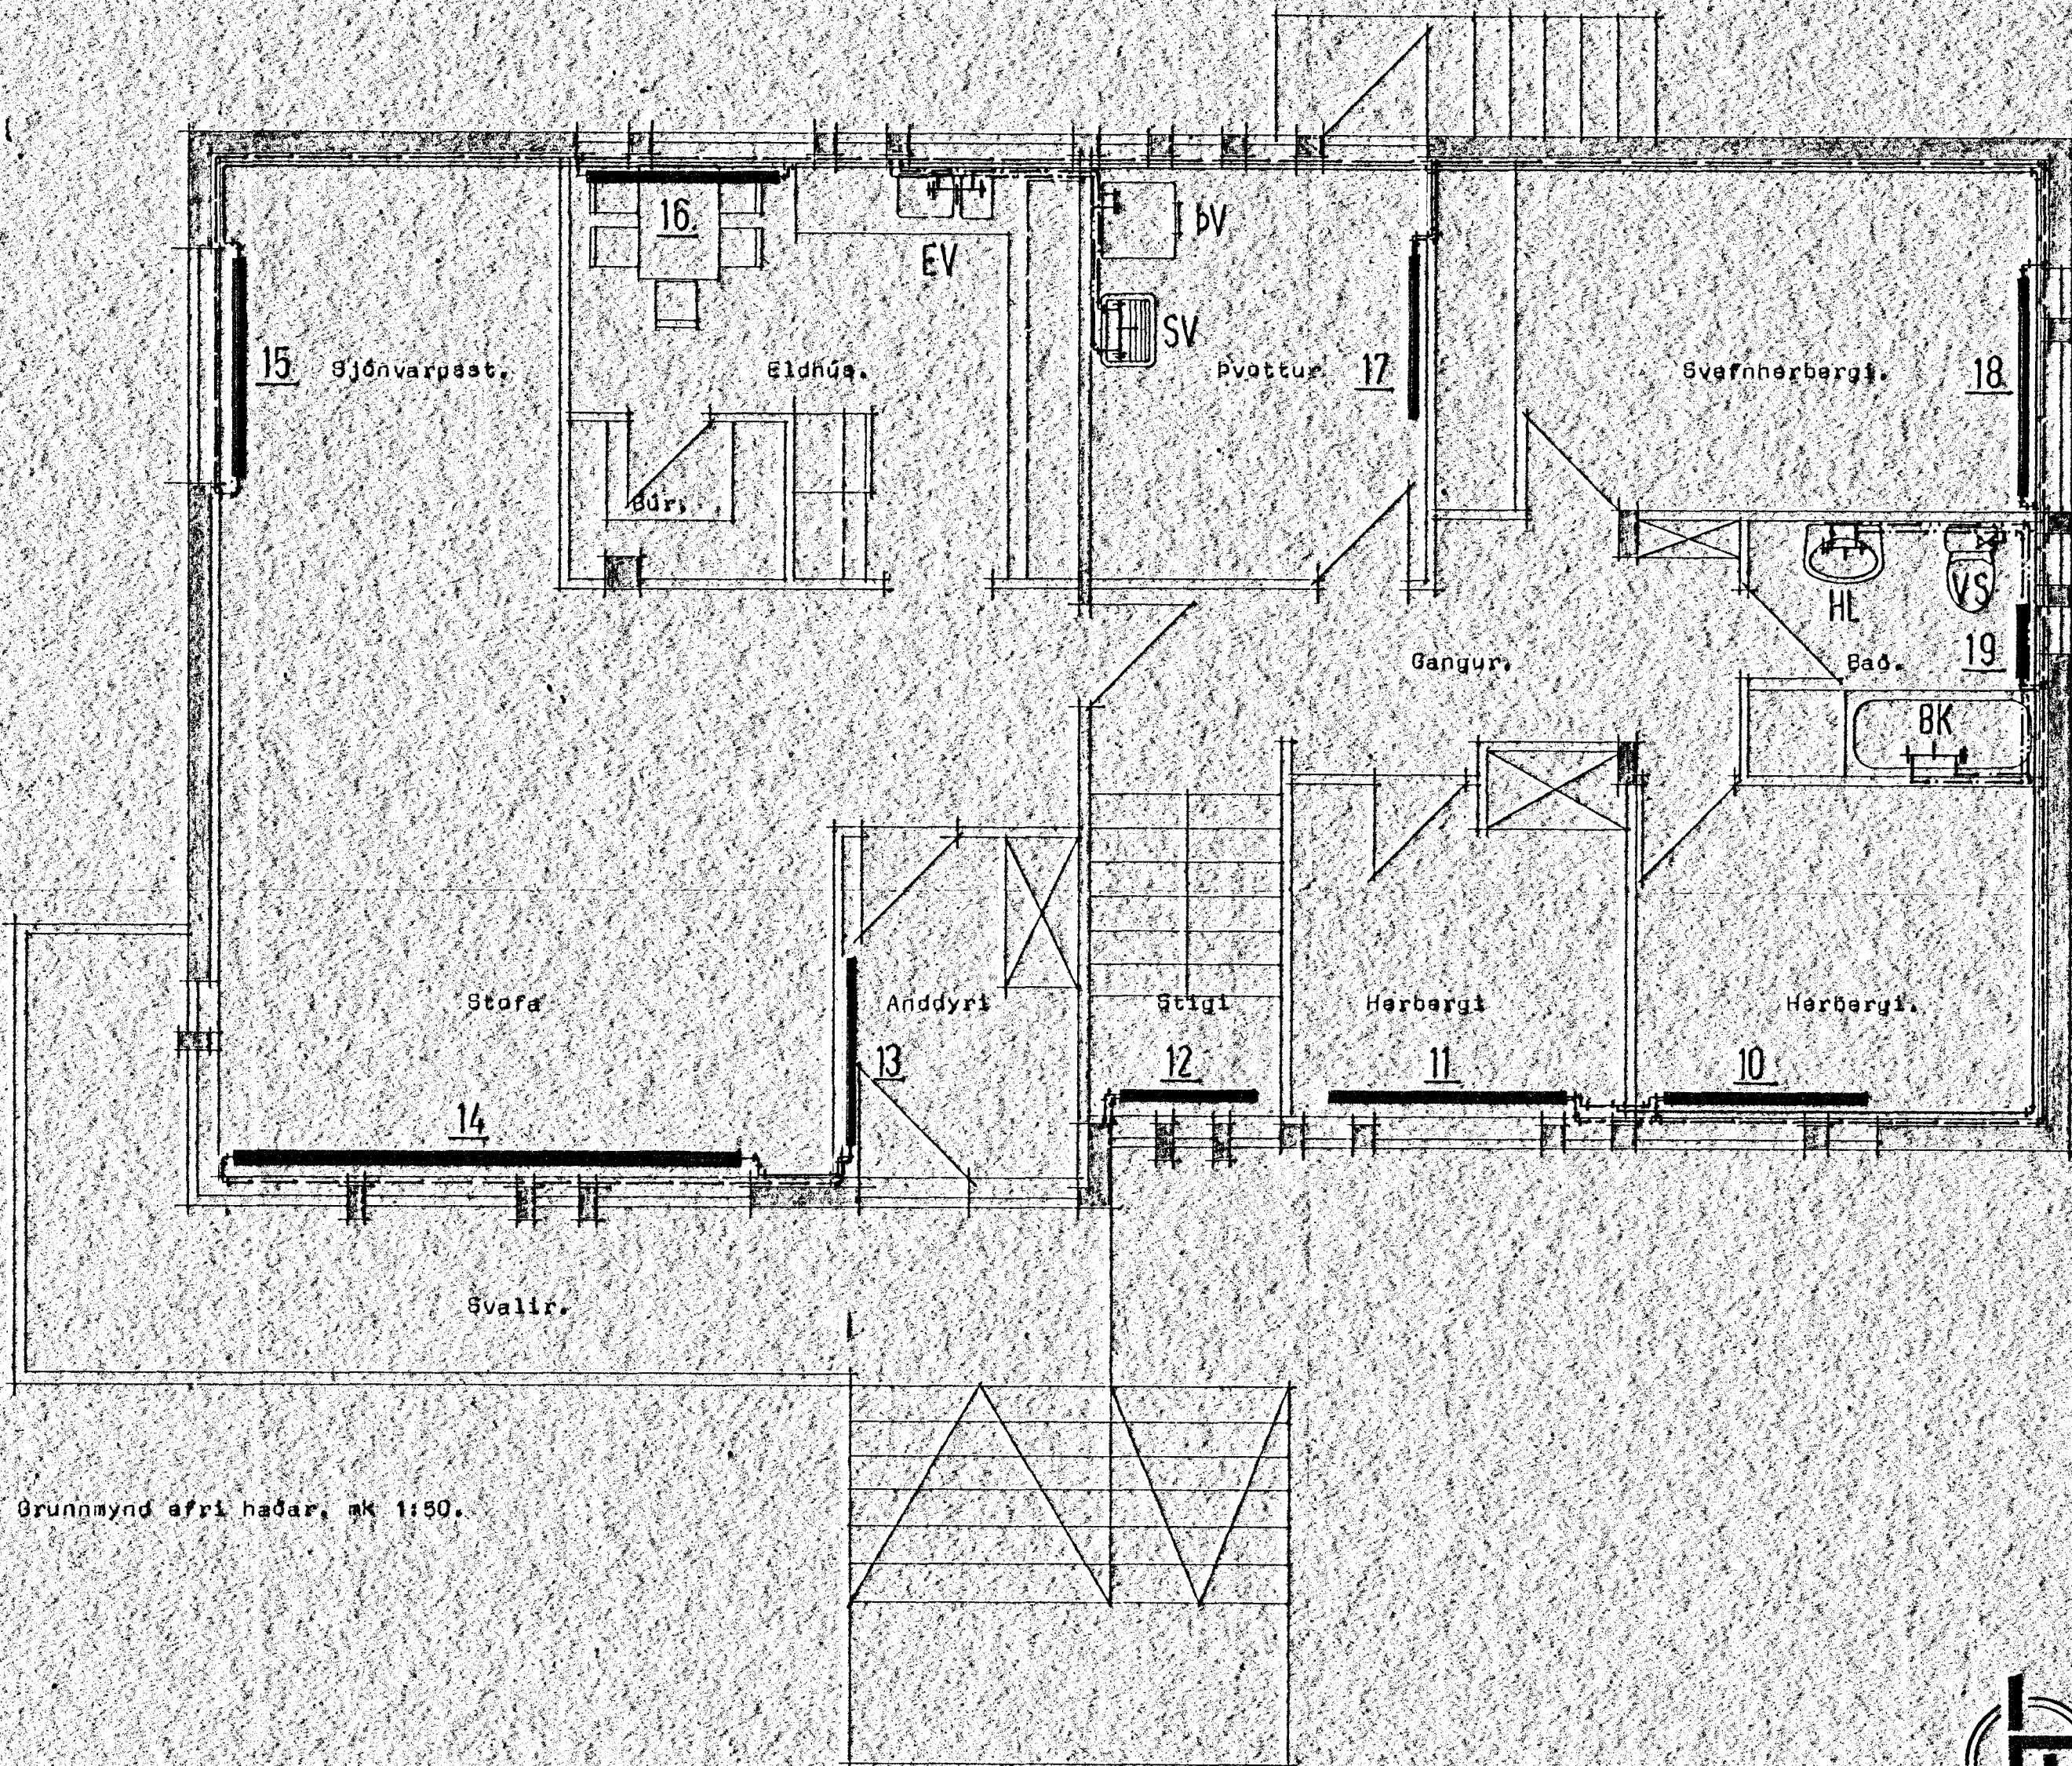

Grunnmynd afri hæðar, sk 1:50.

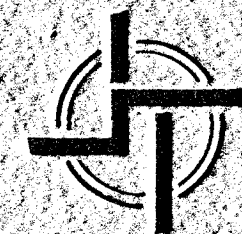

STADALHÚS

TEIKNISTOFA SÍÐUMÚLA 3I SÍMI 83141

VERKEFNI	DAGS.	1980	VERK NR
Hitalögn og nýsluvatnslögn.	MKV.	1:50	
Smárahvammur 2, Hafnarfirdi.	BB.		HI
	BLAD NR	3104	

Sigurður Guðmundsson *Sigurður P. Kristjánsson*
 SIGURÐUR GUÐMUNDSSON SIGURÐUR P. KRISTJÁNSSON FTÍ