
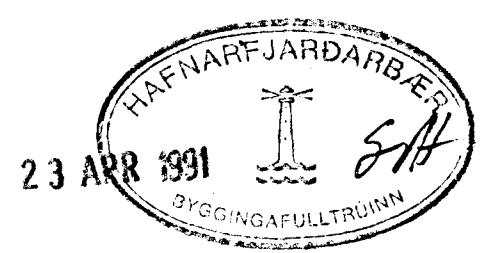


Ofnar:	Delta t=40			
Staðsetning	Ofn nr.	Mesta hæð	Mesta lengd	Hitap.kcal/h
Þvottur	1	65	150	914
Eldhús	2	60	170	1362
Anddyri	3	40	150	790
Herb.	4	65	130	924
Bað	5	65	140	749
Herb.	6	65	150	850
-	7	65	150	850
Hjón	8	65	150	1597
Sjónvarp	9	40	60	580
-	10	60	140	710
Stofa	11	40	290	2228
-	12	40	220	1691
Föndur	13	60	220	1228
-	14	60	220	1228
Vinnuherb.	15	65	150	695
-	16	65	150	695
Anddyri	17	40	150	534
Bíll	18	70	400	4049

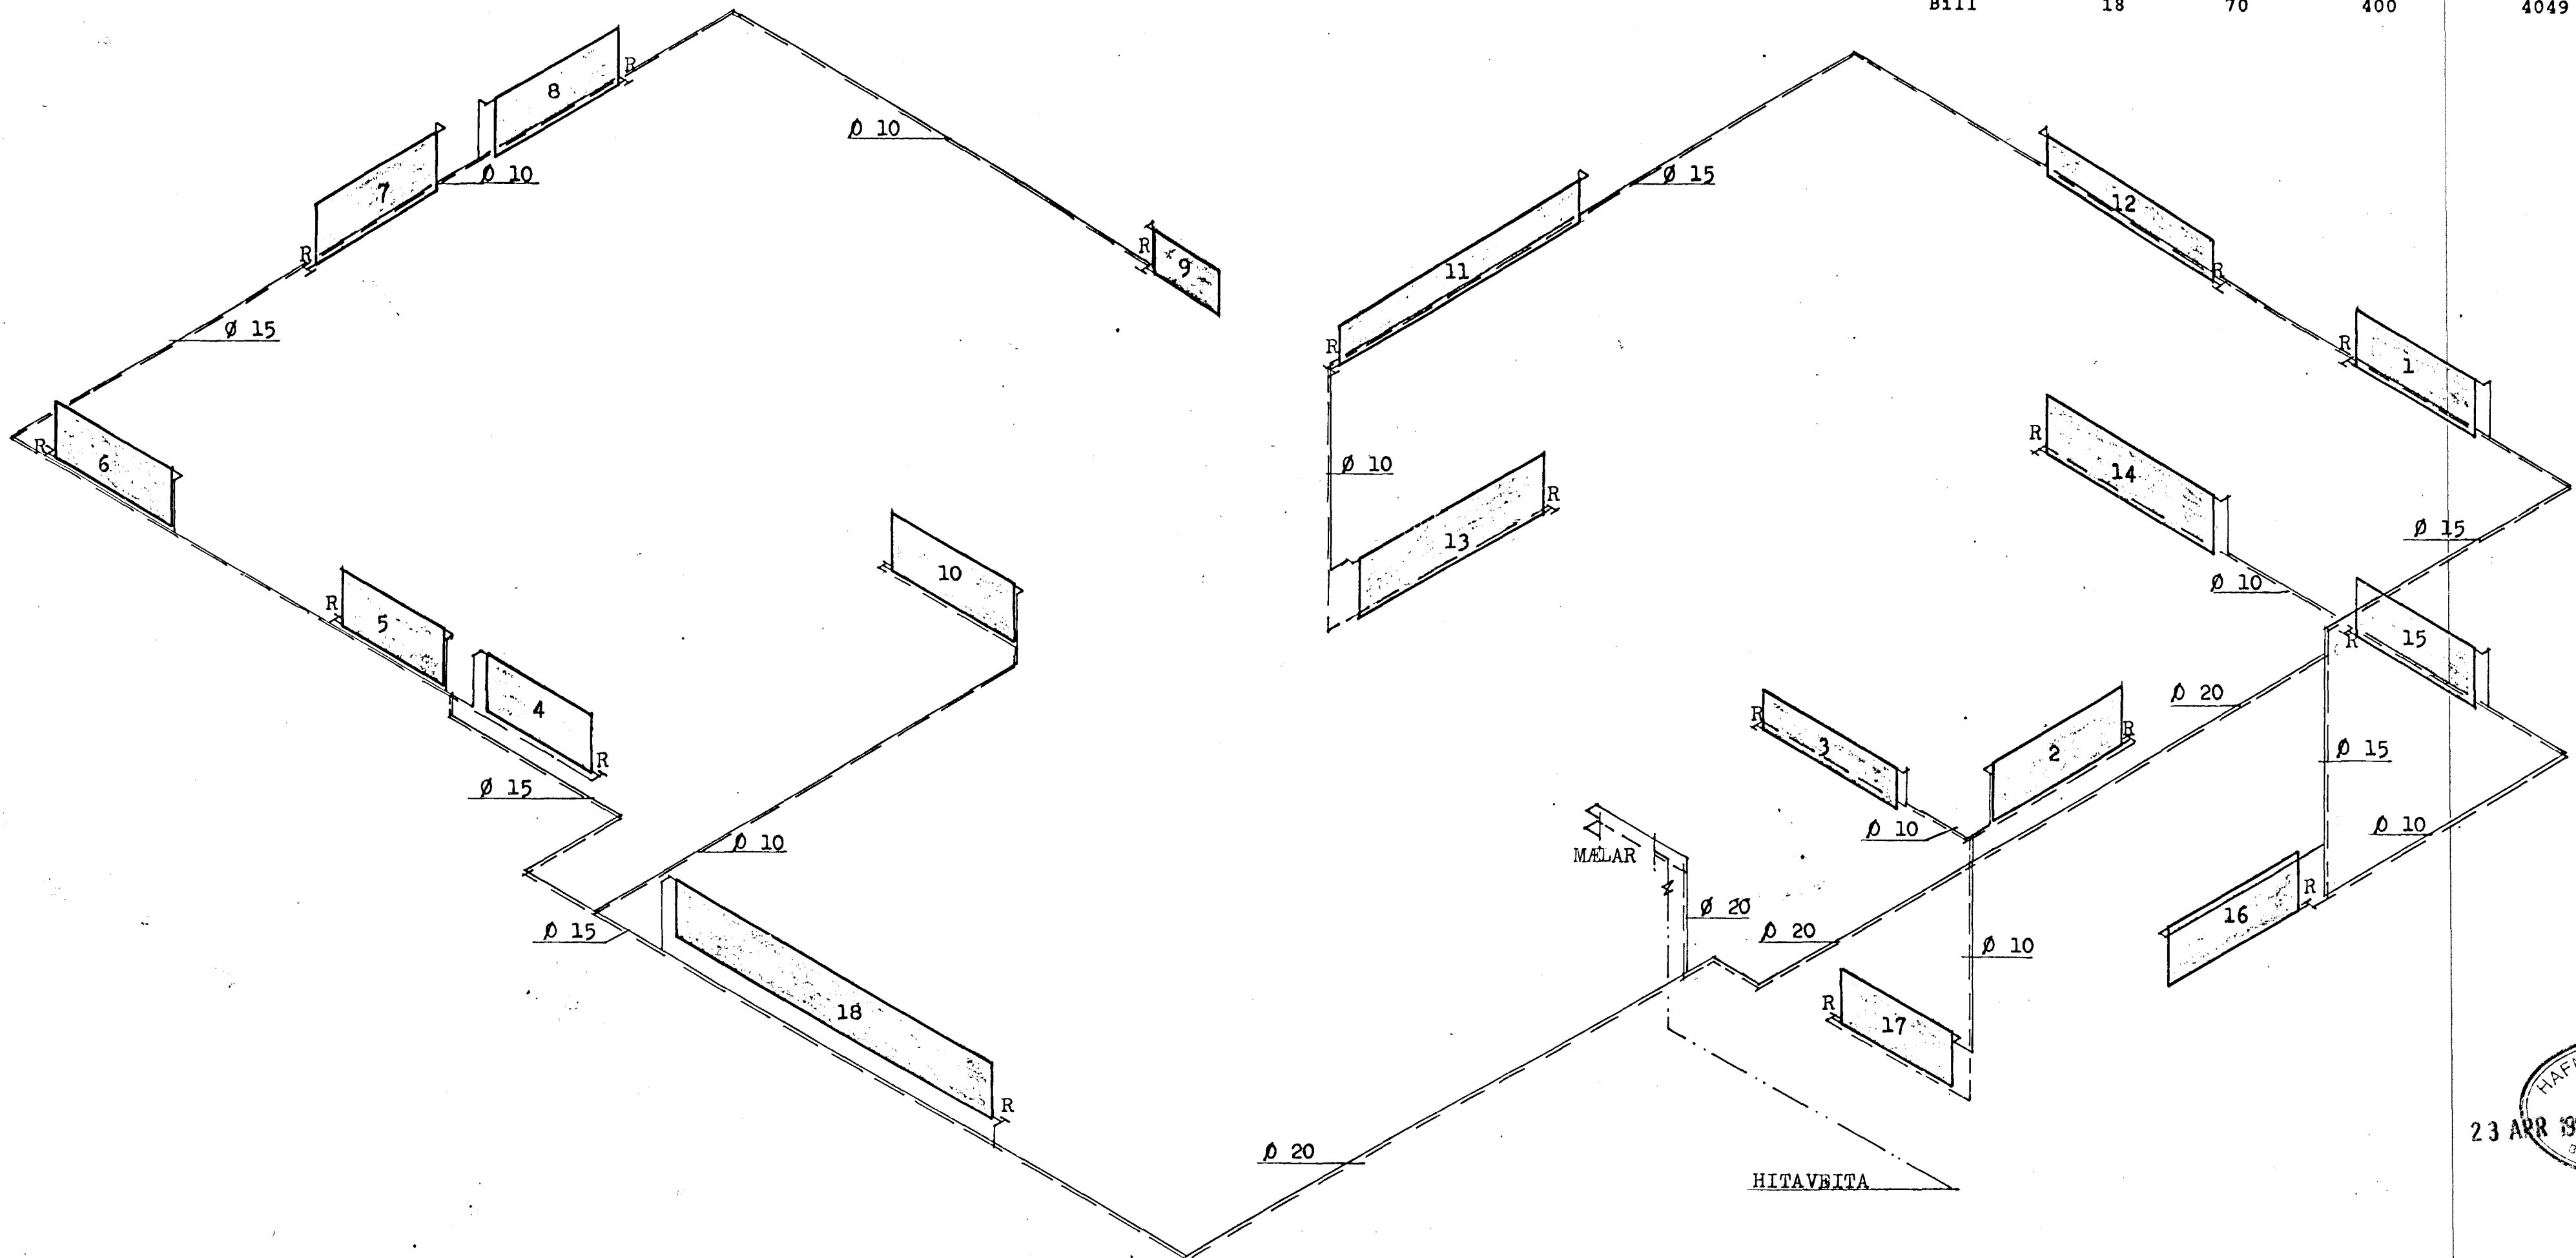

HERMANN ISEBARN MTFI		
SMÁRAHVAMMUR NR. 5, HAFNARFIRDI		
MÁL	1:50	HITALAGNIR TENGIMYND
DAGS.	JUNI 1988	
BLAD	5	<i>Hermann Iseborn</i>