


TENGIST VÍÐ MÆLAGRIND

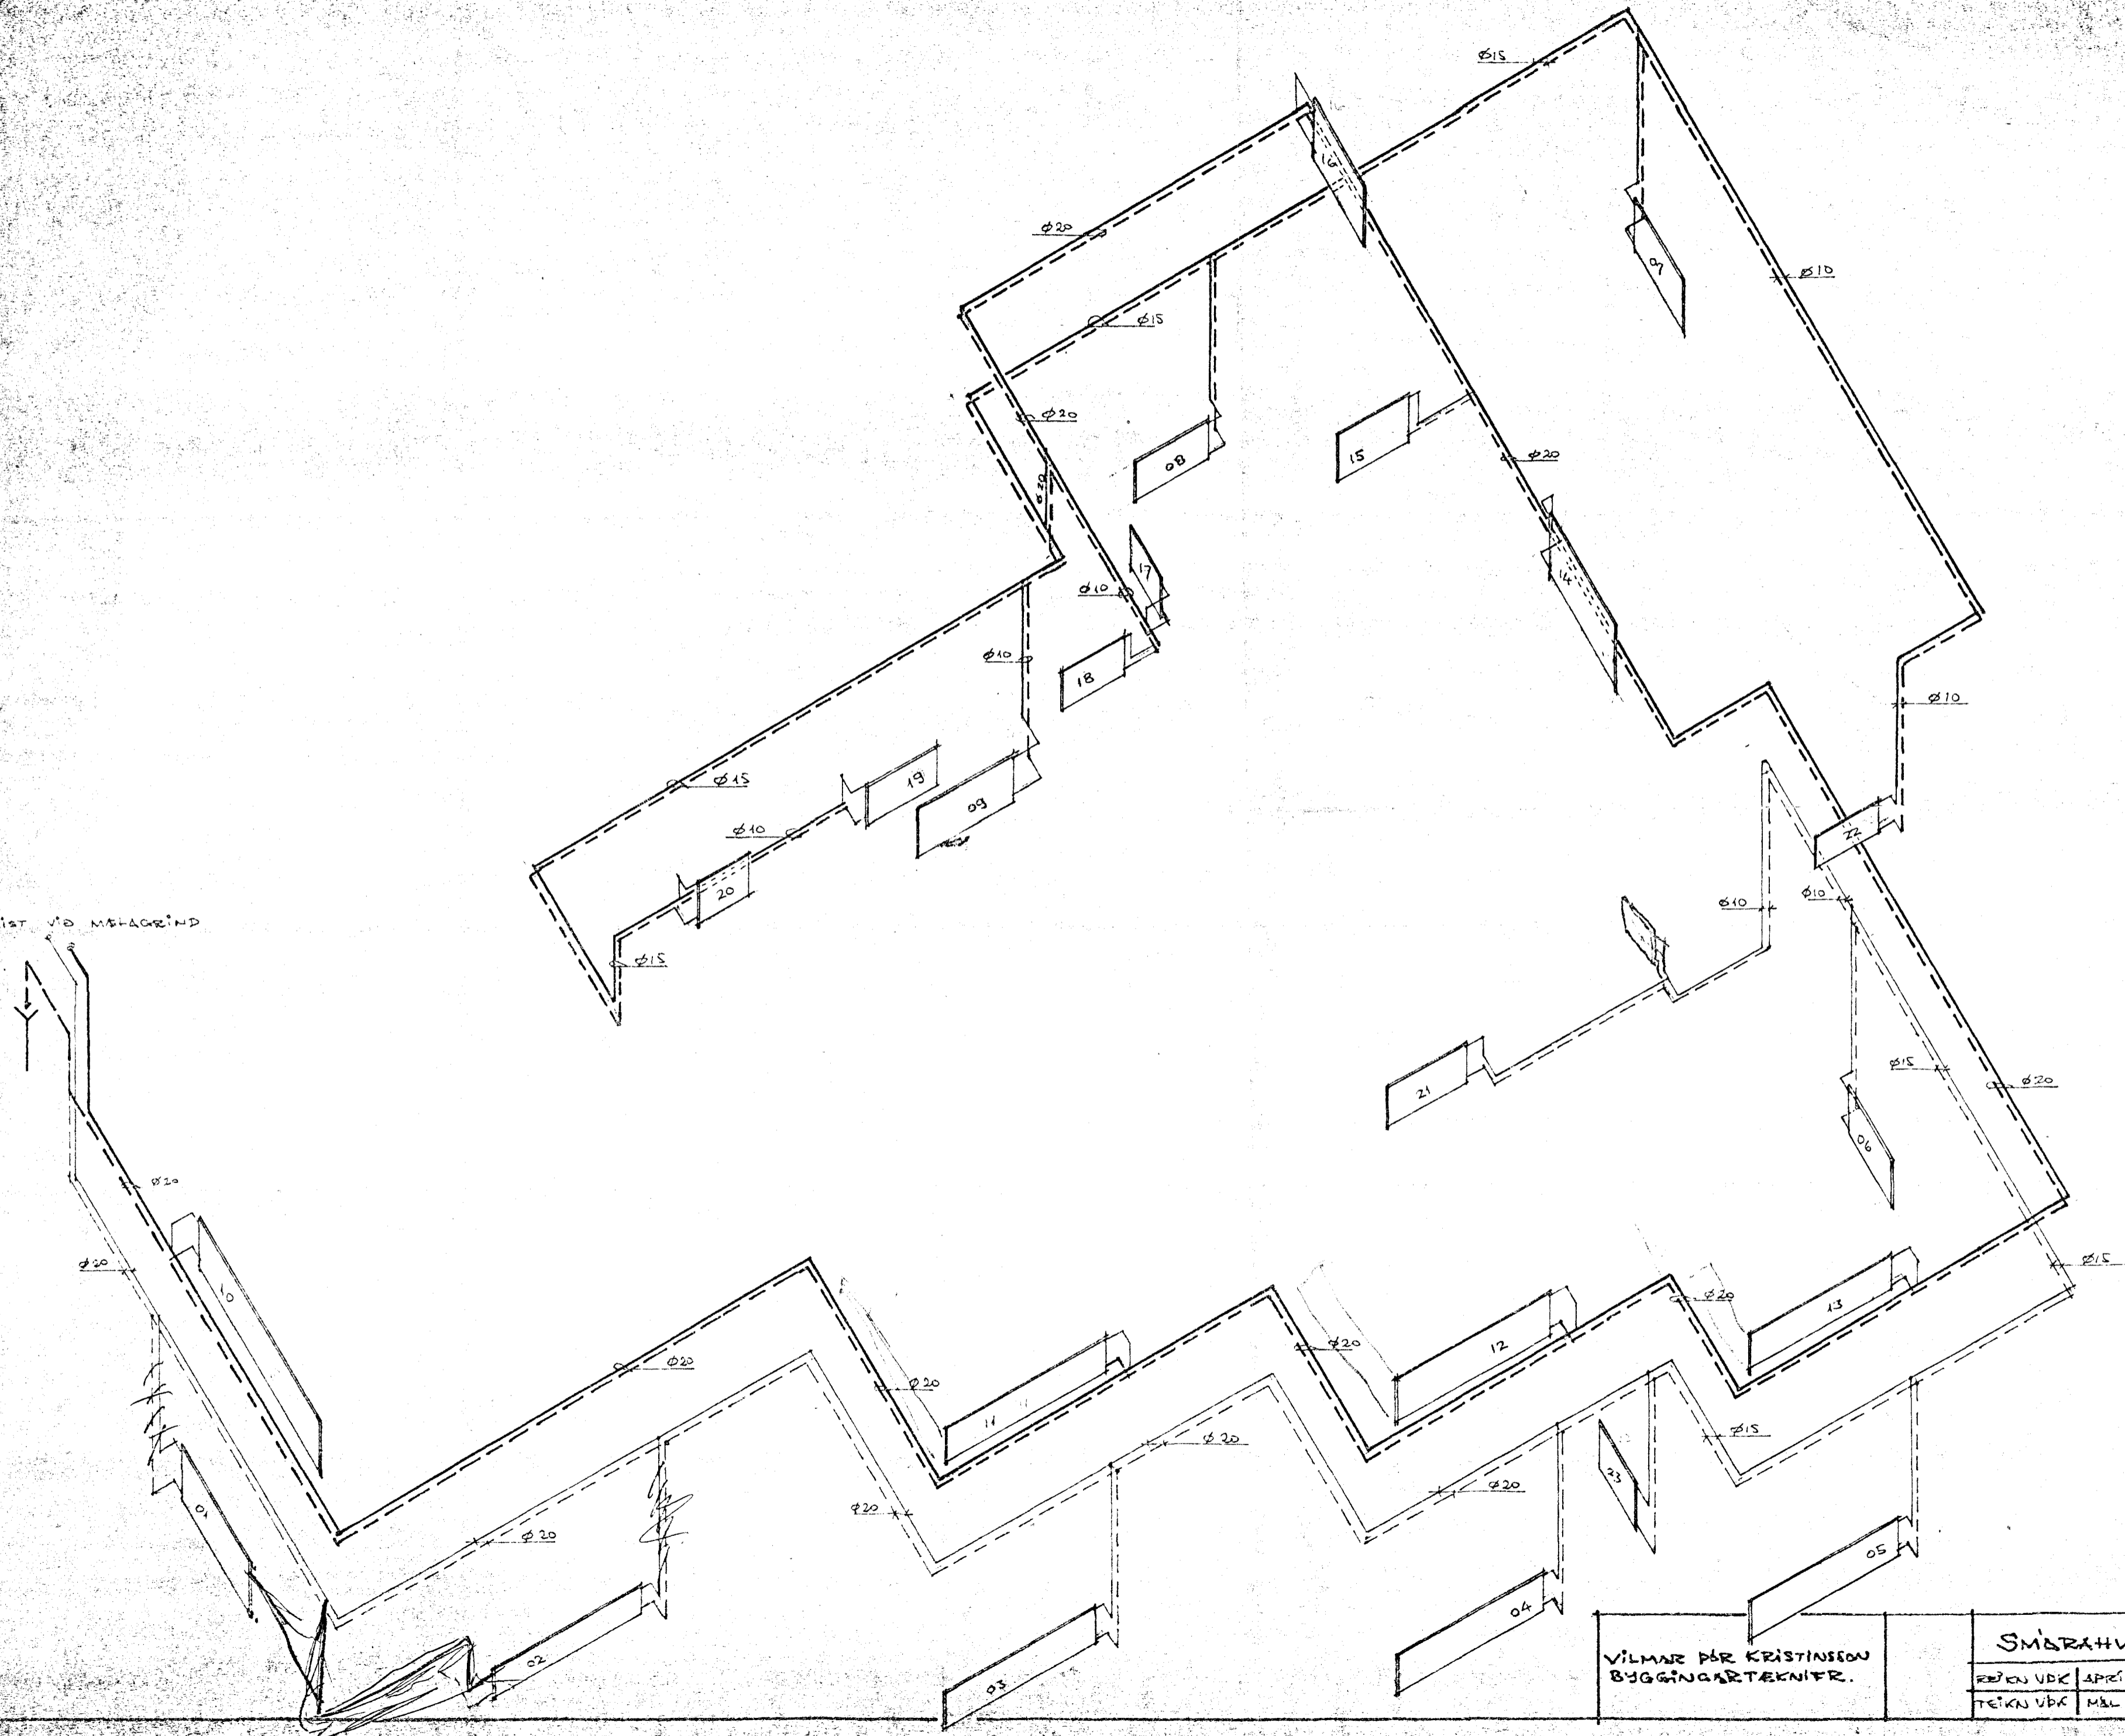

VILMAR ÞÓR KRISTINSSON
BYGGINGARTEKNIÐR.

SMÍÐRAHVAMMUR 9. HAFNAFIRÐI

TEKIN VDK APRÍL 1985
TEKIN VDK M&L 1:50

HITALÖGN RÚMMYND.