


Húsveita nr. 1711 Teikning nr. 840
 Samþykkt þ. 39 1962
 f.h. RAFVEITU HAFNARFJARDAR
 Ólafur Ólafsson
 Elctrical engineer in charge

Inntök samþykkt 3.17. 1962

f.h. RAFVEITU HAFNARFJARDAR



Verkstjóri

Ólafur Ólafsson

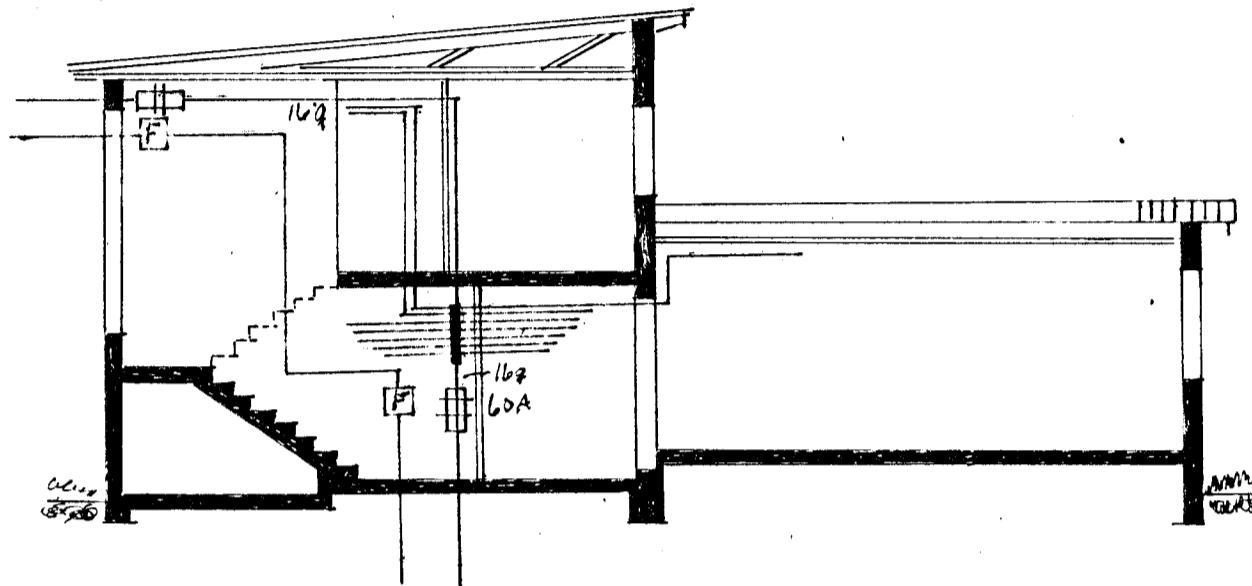

SKÝRINGAR

1. Rofar: 110 em fra gölfí
2. Tenglar: 20 em fra gölfí nema
3. " f eldarel: 60 em frá gölfí og bakarofn.
4. " i brottahusi egyptireldhúsbordi 110 em frá gölfí
5. Hitallidilt 140 em frá gölfí
6. F: Simi
7. L: Loft net

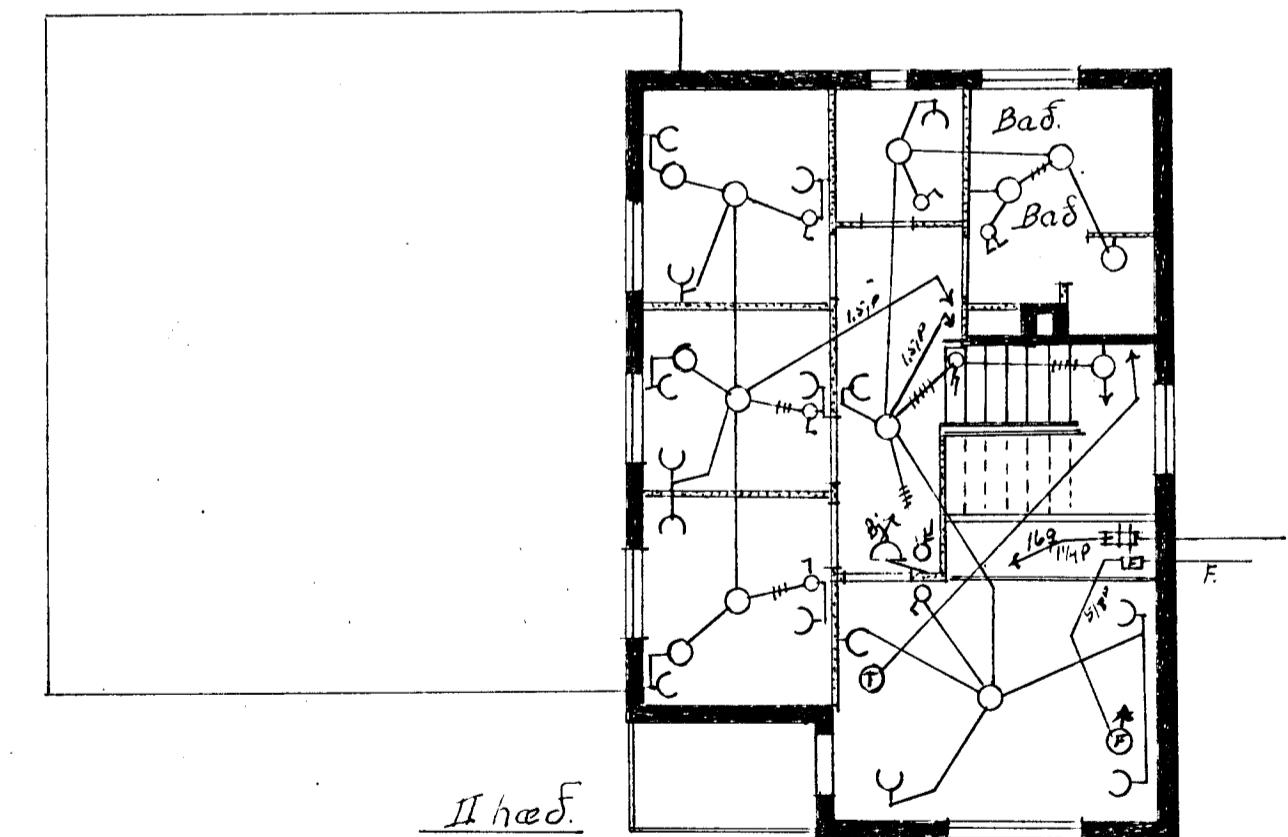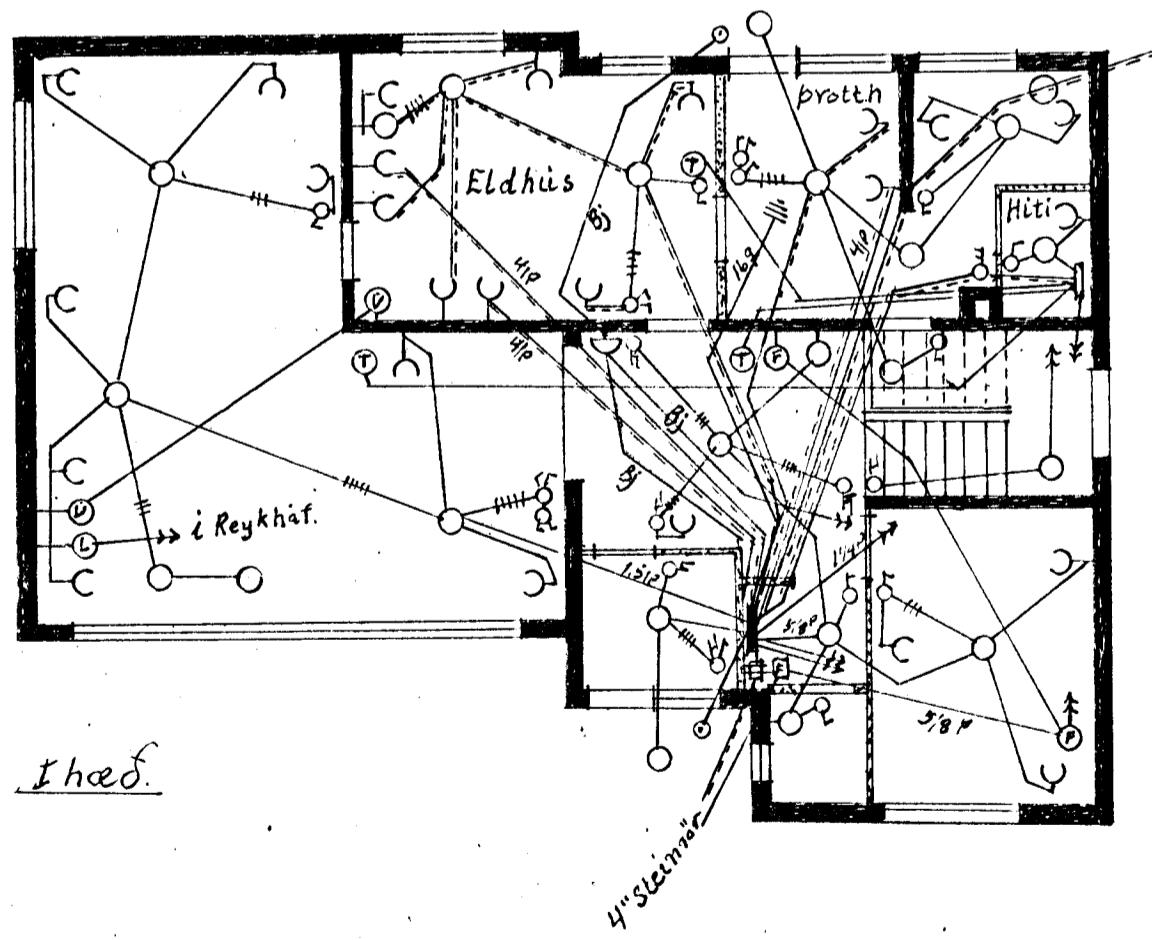

Smyrlahraun

840-

Raflögn - Simalögn	
Smyrlahraun. nr. 23.	
M-1:100	RVK 15-8 1962
Leighor Sigurdsson	