

Smyrlahraun nr. 23

Eig:

Rafn Sigurðsson


Bilgeymsla

AFSTÖÐUMYND

1:1000

Stærð húsa: 125,20 m²
bilg: 26,25 m², 69,00 m²
Samtals: 151,45 m²

Stærð lóðar: 690,00 m²

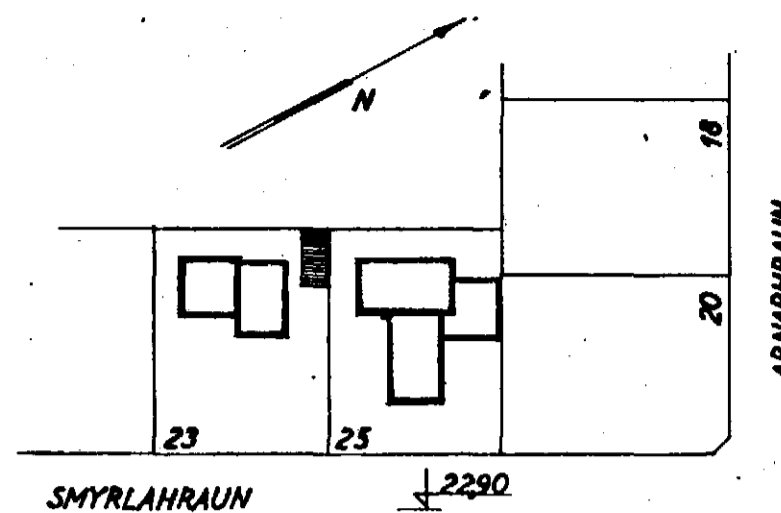

Samþykkt á fundi bygginga-
nefndar þ. 9/1 1963

BYGGINGAFULLTRÚINN
Í HAFNARFIRDI





J. Bergson

HÚSASMÍÐAMEISTARÍ:

MÚRARAMEISTARÍ:

PIÞULAGNINGAMEISTARÍ:

1:100

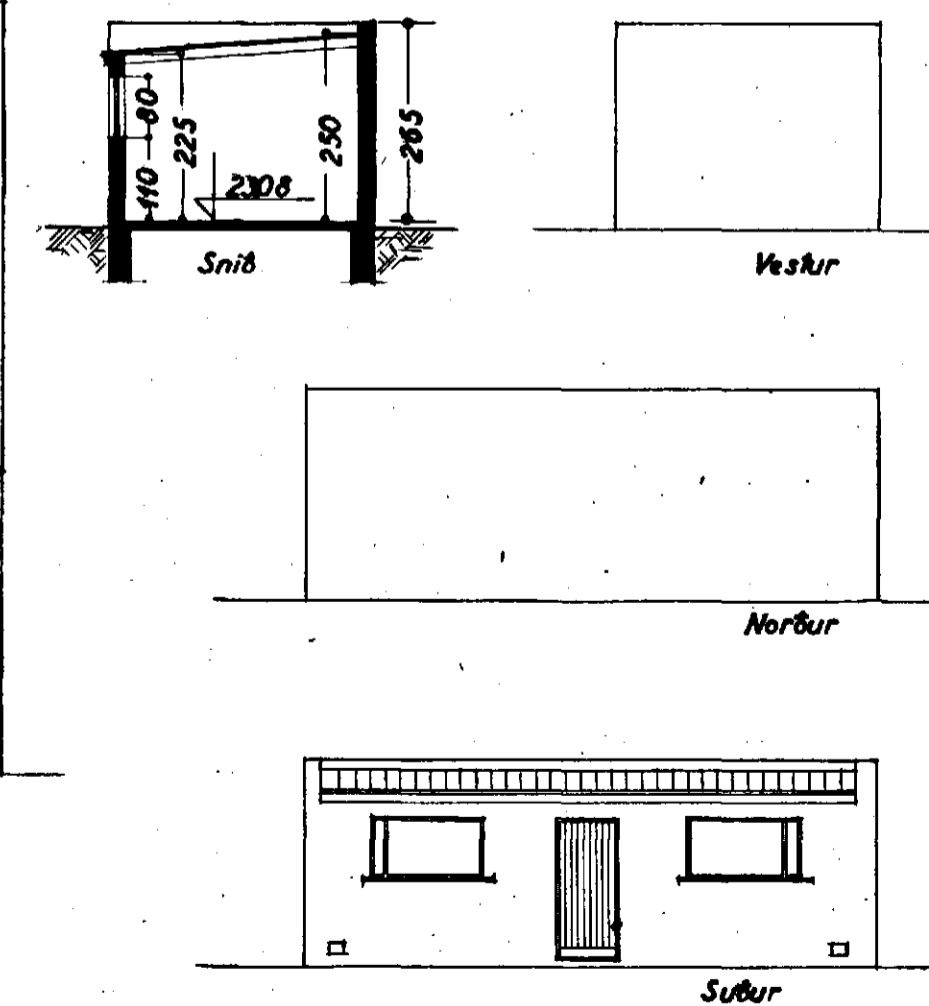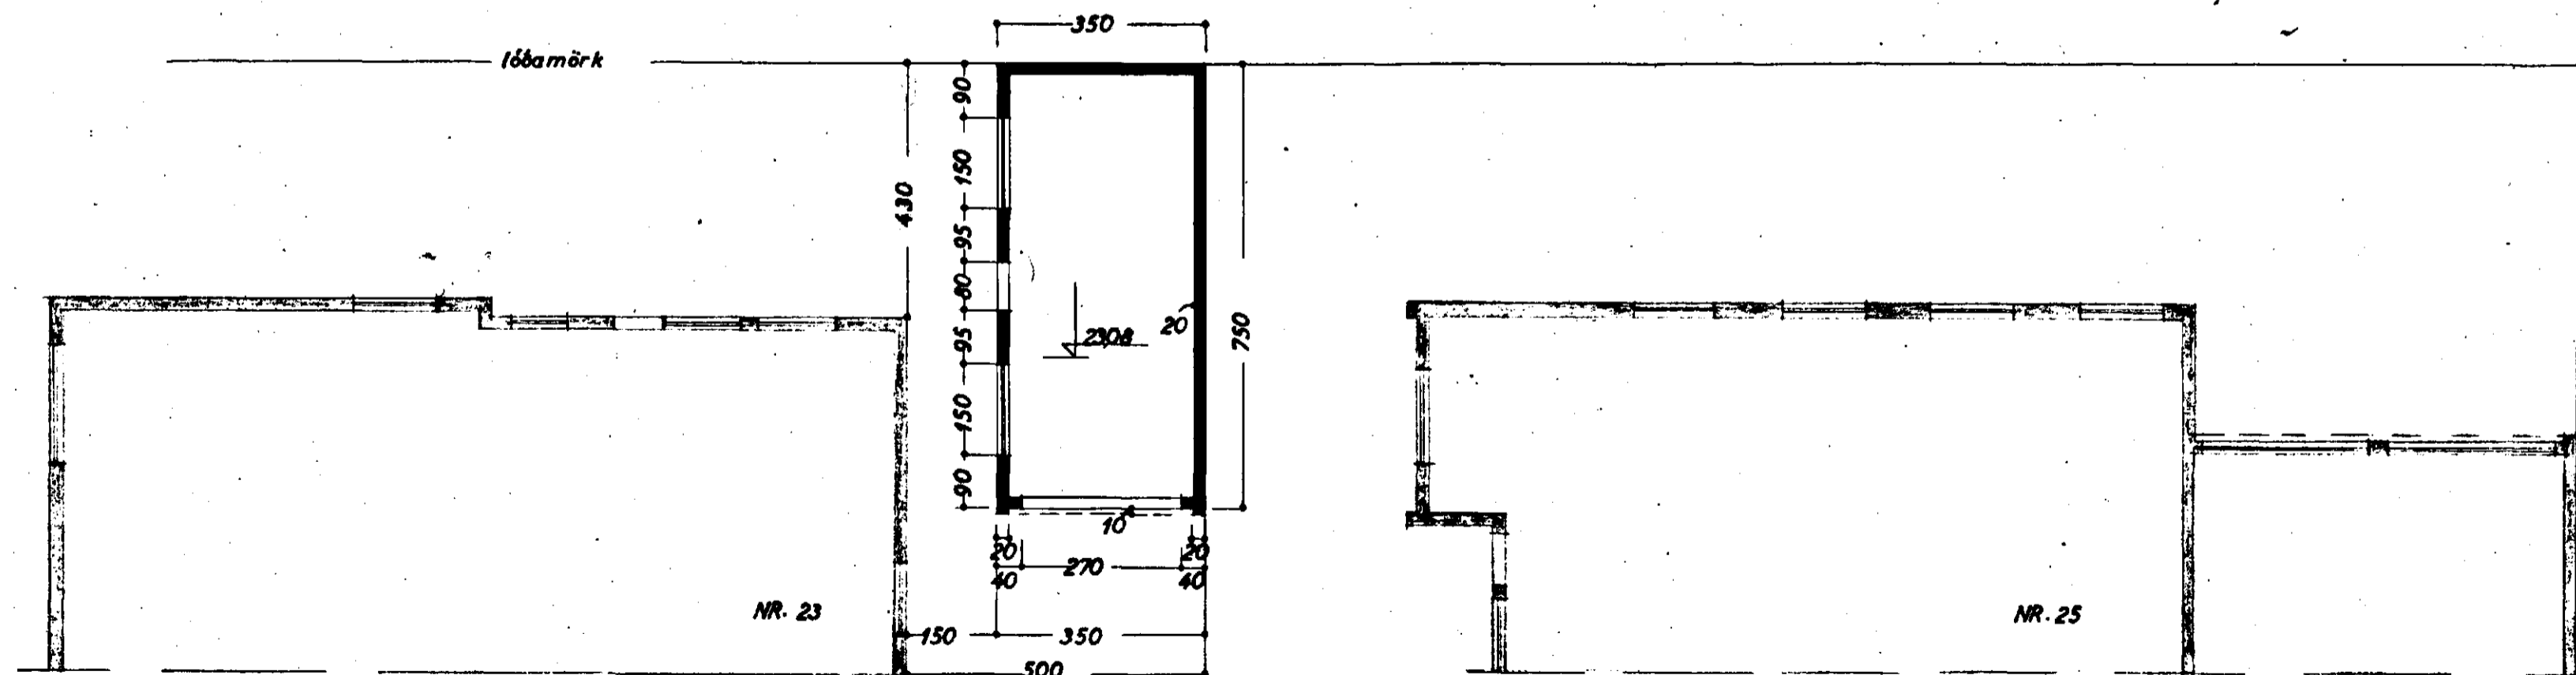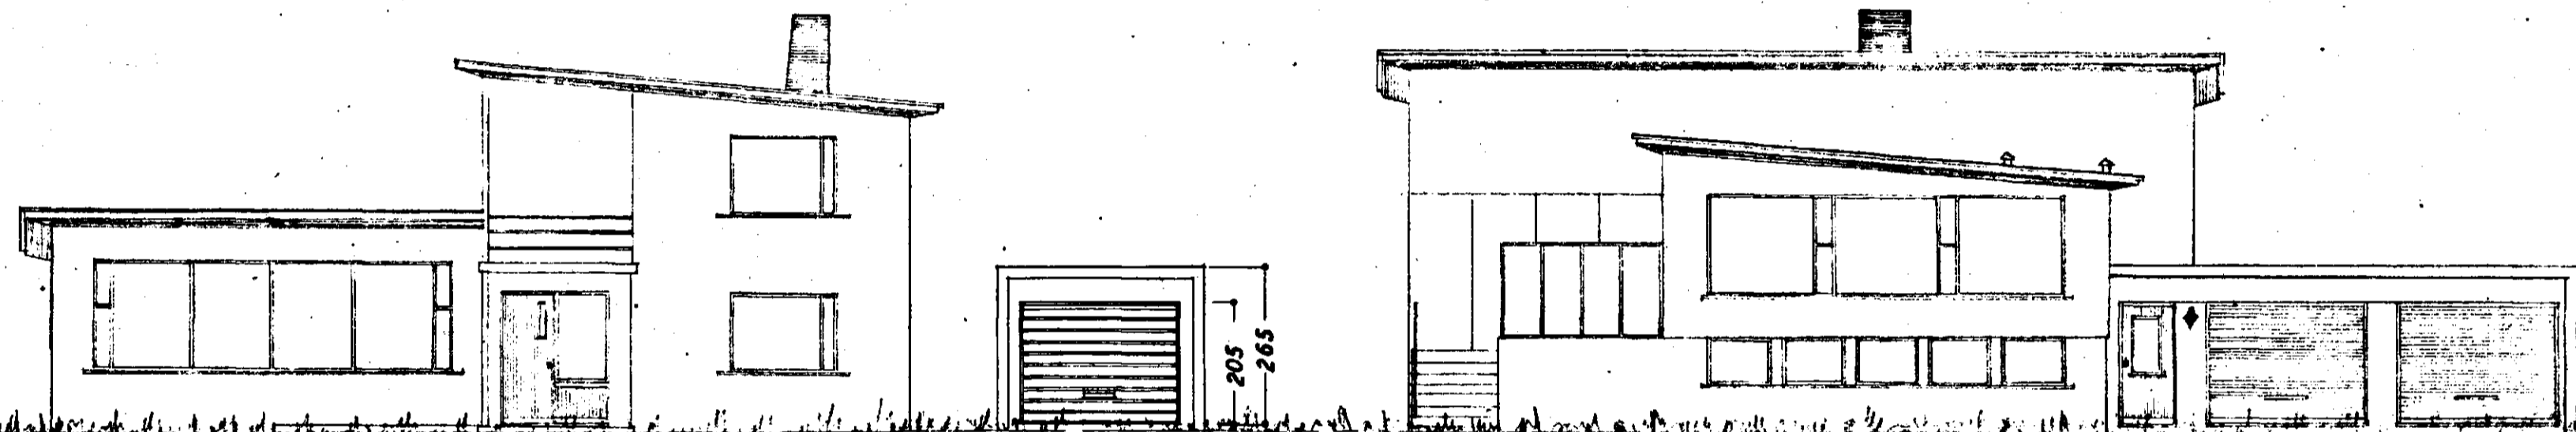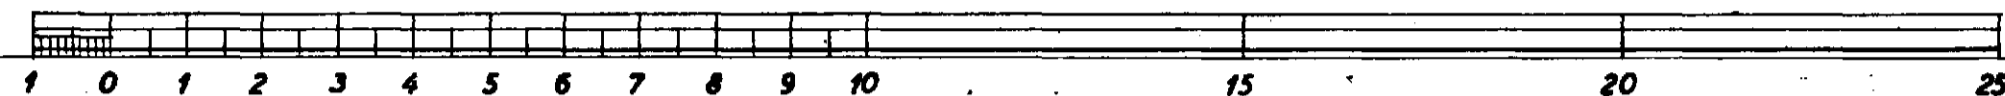

Hafnarbúvæðing 1962

F. Sigurðsson